

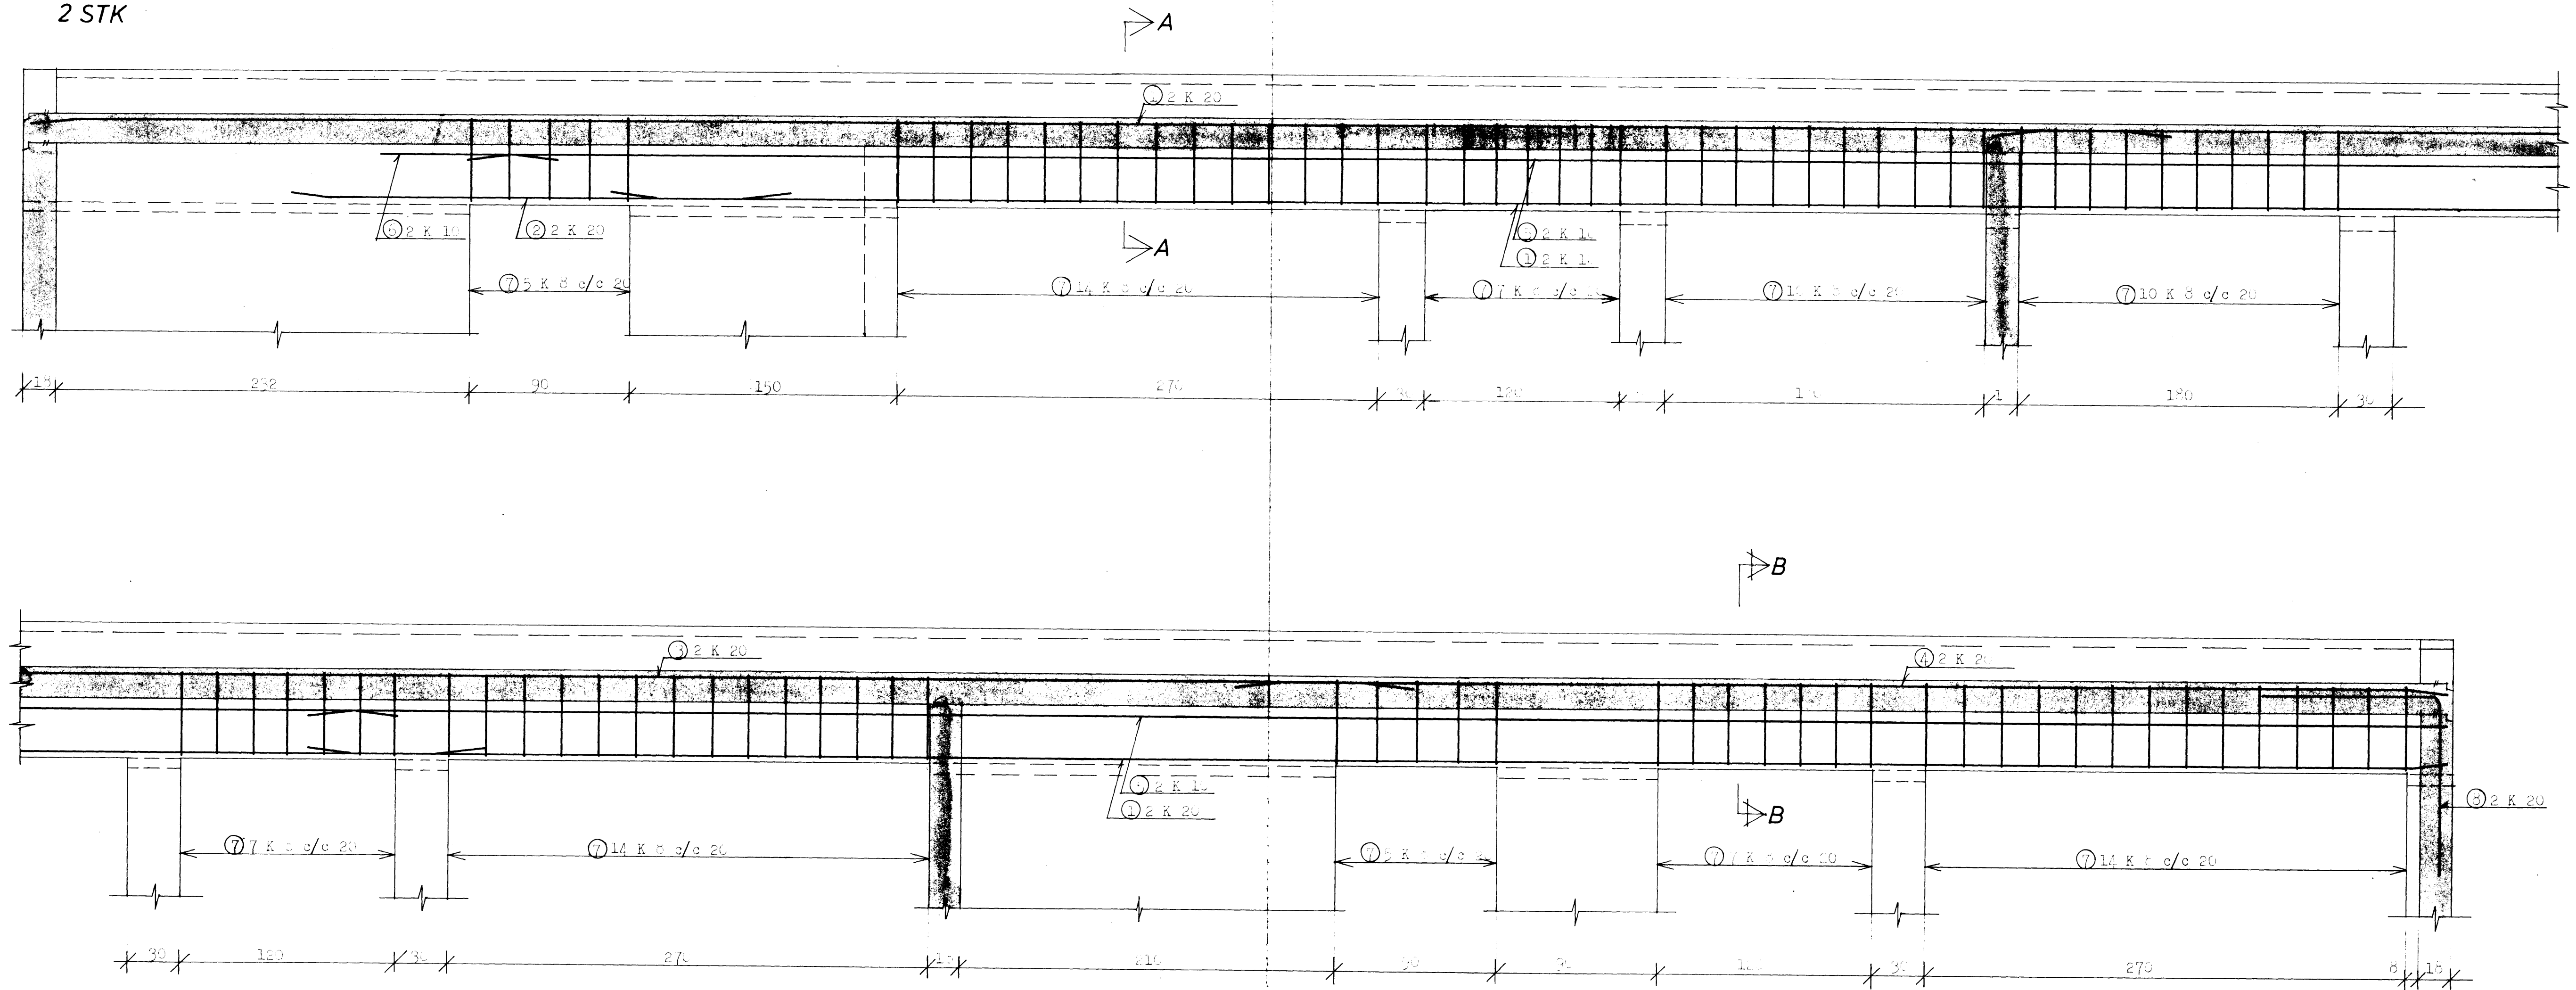


BITI B1 1:20  
2 STK

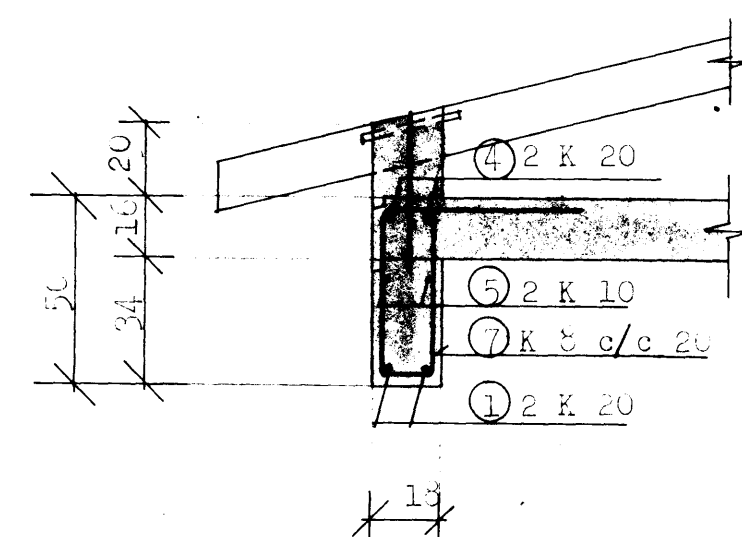

SNIÐ A-A 1:20

SNIÐ B-B 1:20

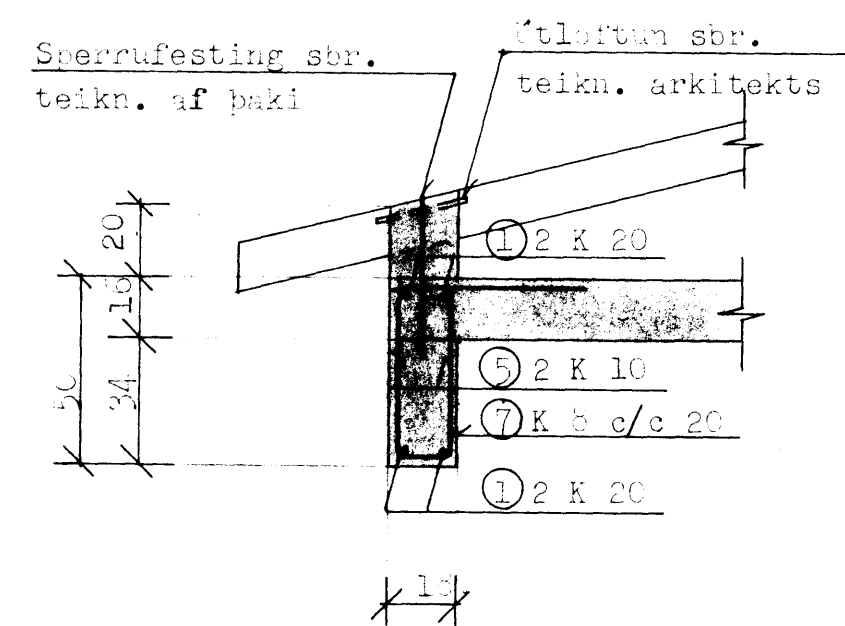

JÁRNASKRÁ: BITI B1.

NR.	BYGNINGAR		KLIPPI-LENGD CM.	FJÖLDI	BEYGGJUMÁL
	ST-37	KS 40			
1		20	1200	12	1200
2		20	200	4	200
3		20	320	4	320
4		20	700	4	700
5		10	1200	8	1200
6		10	1200	4	1200
7			100	10	
8		20	100	4	
9					

<b>VERKFRÆDISTOFA</b> BJORN GUSTAFSSON BENEDIKT JONSSON VERKFRÆÐINGAR FVFI TÚNGÖTU 3 - 101 REYKJAVÍK - Sími 12070	TÆMIR ALDRADRA VÍÐ HEAUNBÓLIR VESTIR 2. áfangi	VERK <b>1084</b>
	BITAR Biti B1	BLAD <b>307</b>
HANNAÐ E.G. <small>VIÐAR</small>	TEKNAÐ E.G.	REYKJAVÍK apríl 1968 <i>Björn Gustafsson</i>