
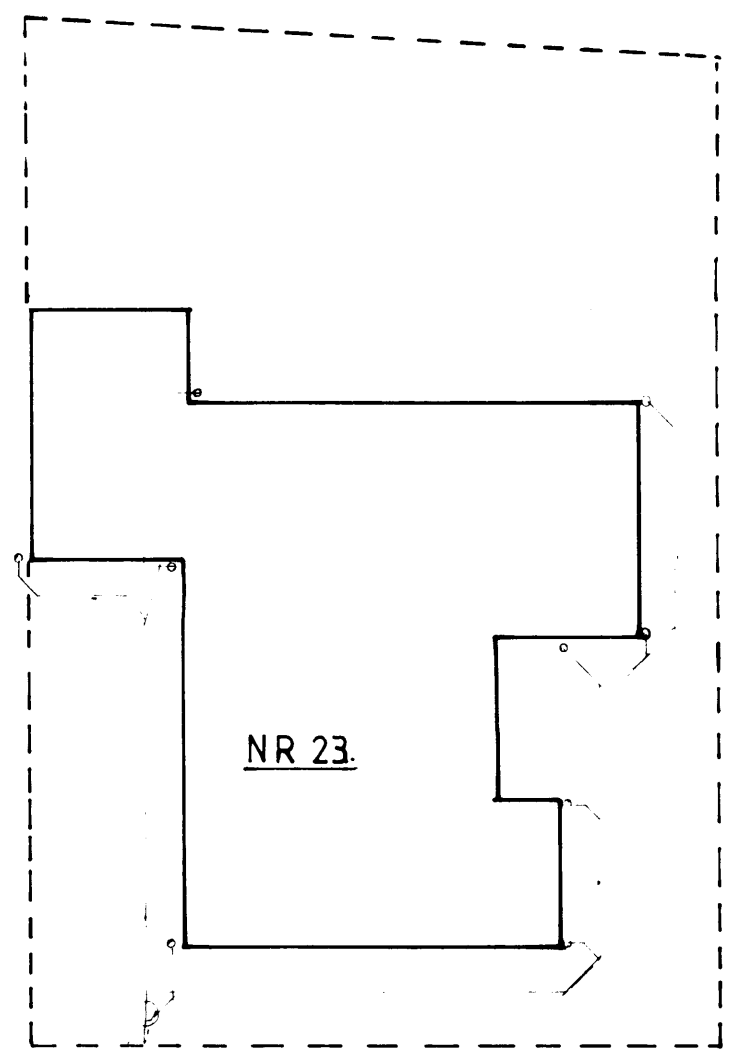


2225

SAMPYKKT I BYGGINGARENL
4-3-83
BYGGINGAFULLTRÚNNI VESTMANNAEYJUM
Valtín Magnússon

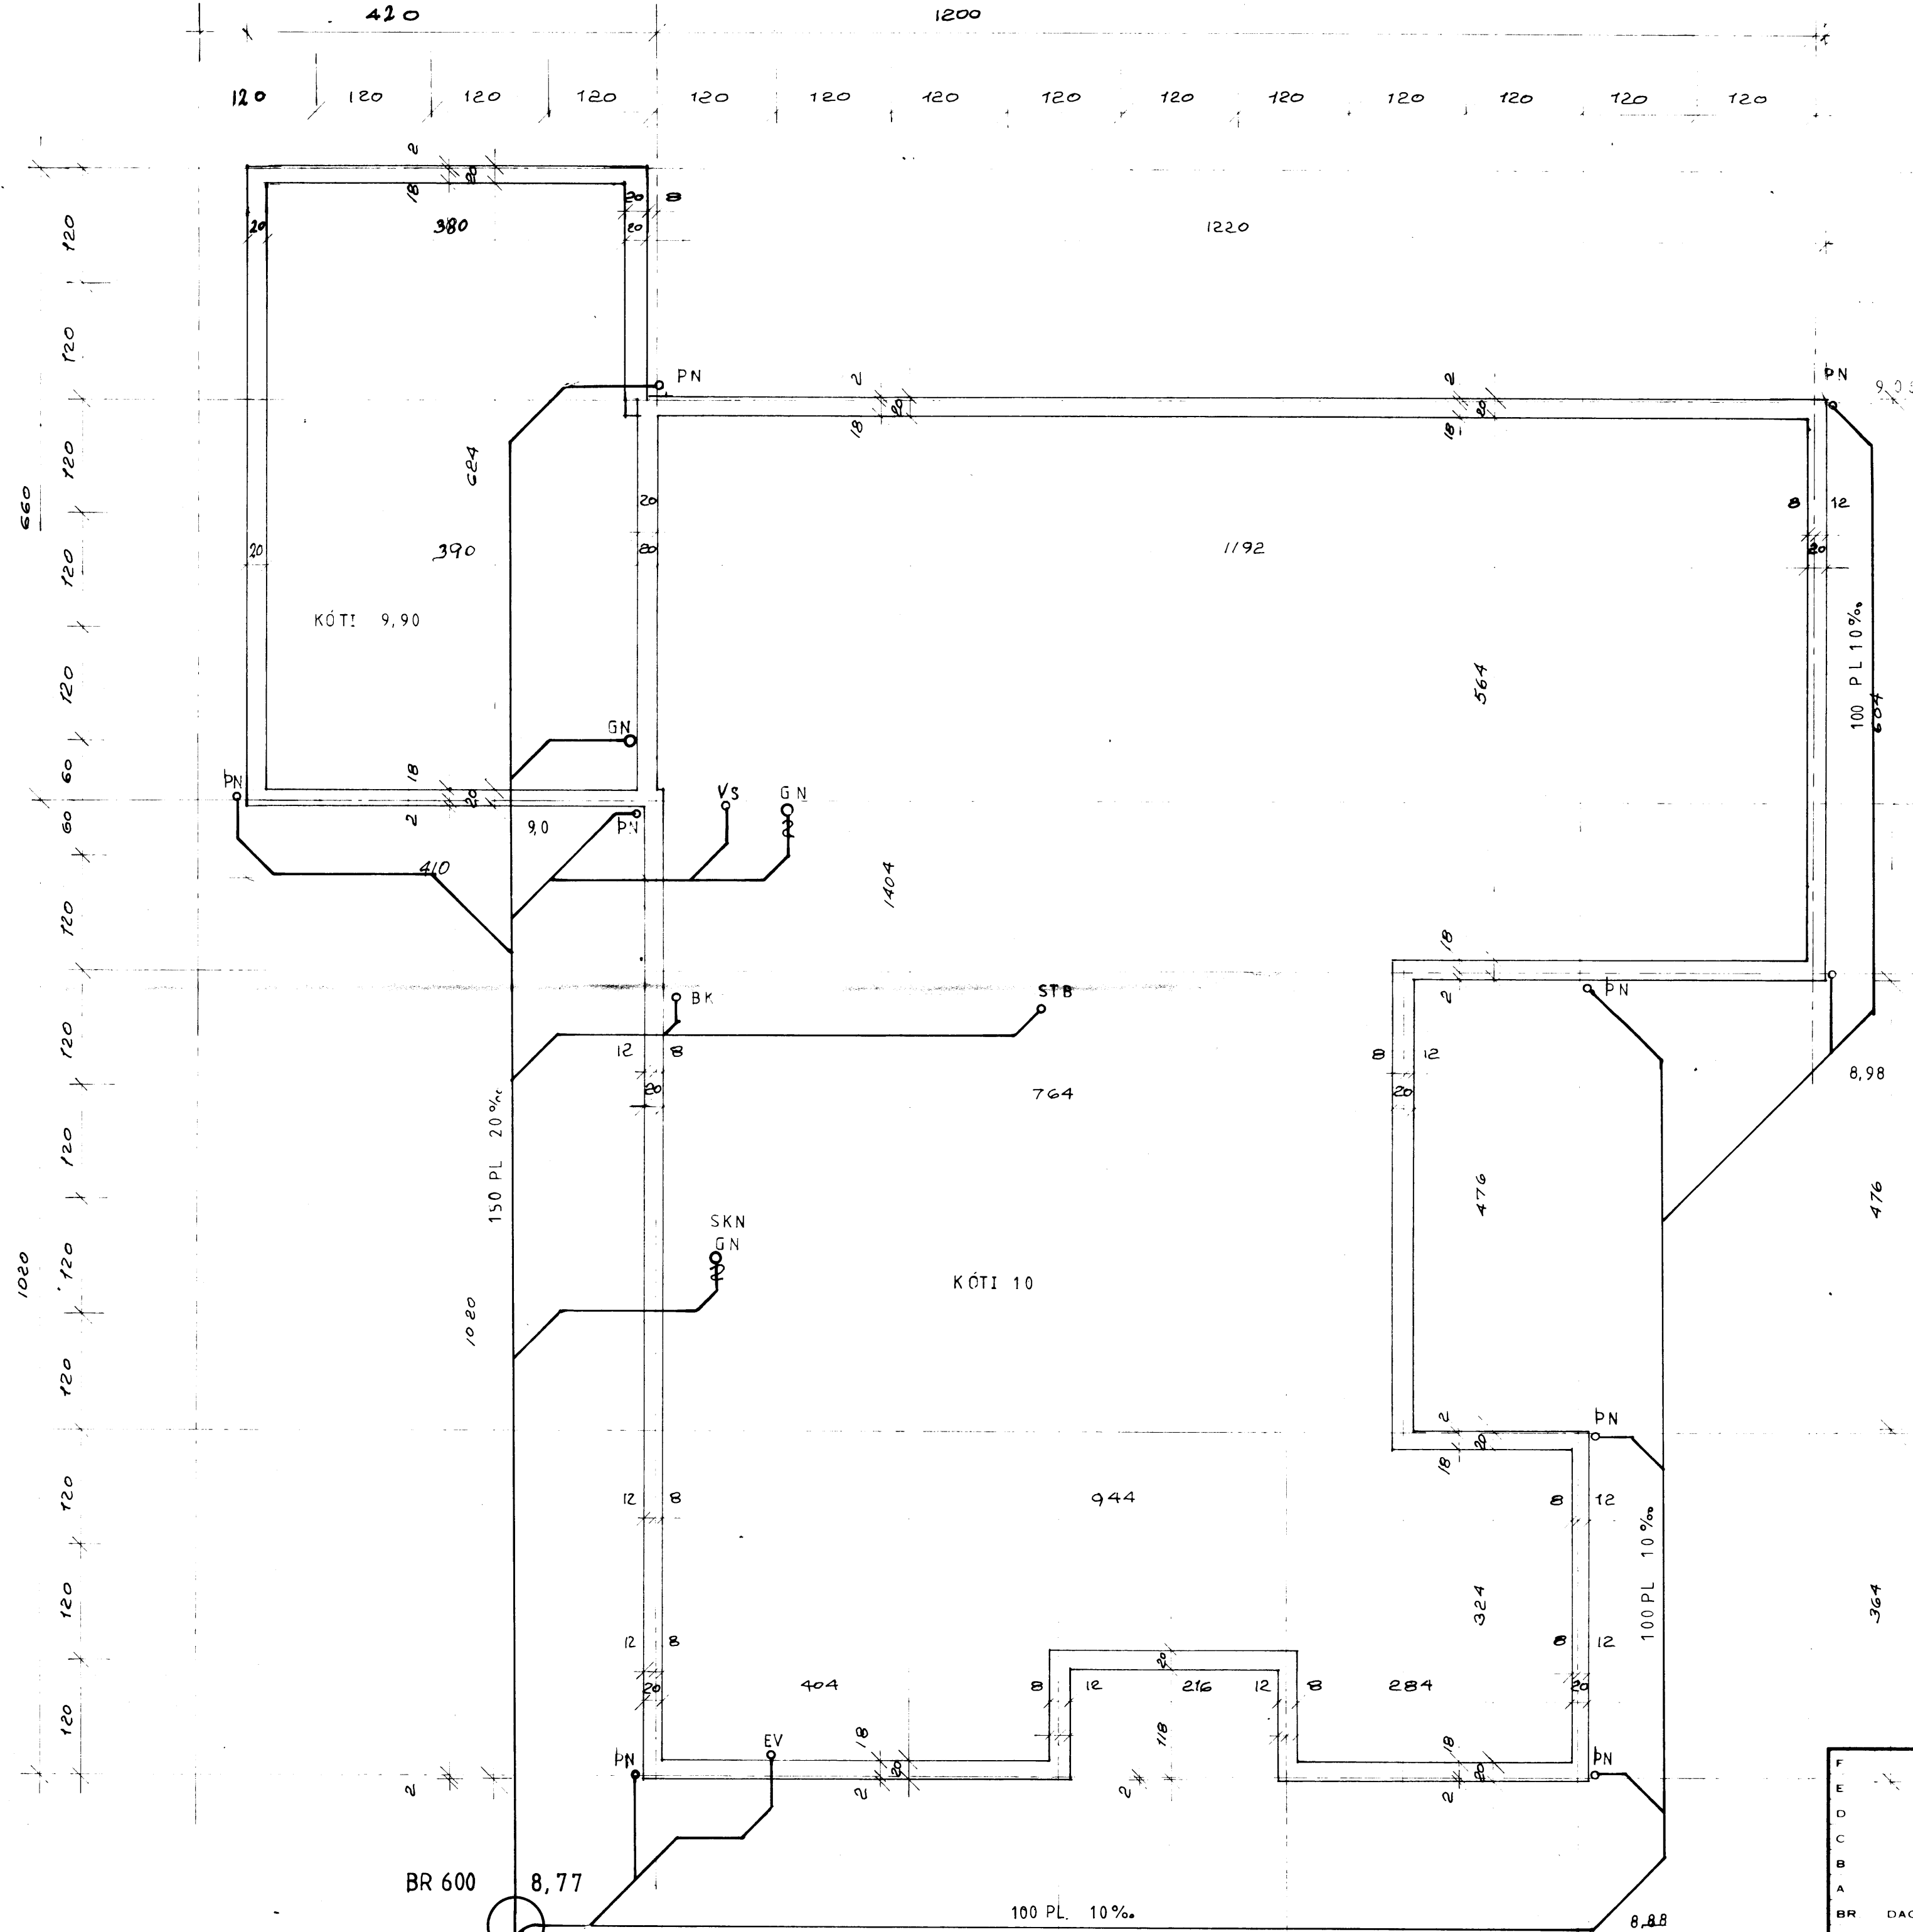

Afstöðumynd 1:200

F	VERK FAXASTIGUR 23 VESTMANNAEYJUM		
E	GRUNNMÝND		
D	Frænnistislagnir		
C			
B			
A			
BR	DAGS	BREYTING	TEIKN NR.
			AF