


- OFNAR NÝJIR
- - - - - HITI-RETUR (HB)
- HITI-TÜR (HF)
- - - - - HITI-RETUR GAMALT(HB)
- HITI-TÜR GAMALT(HB)

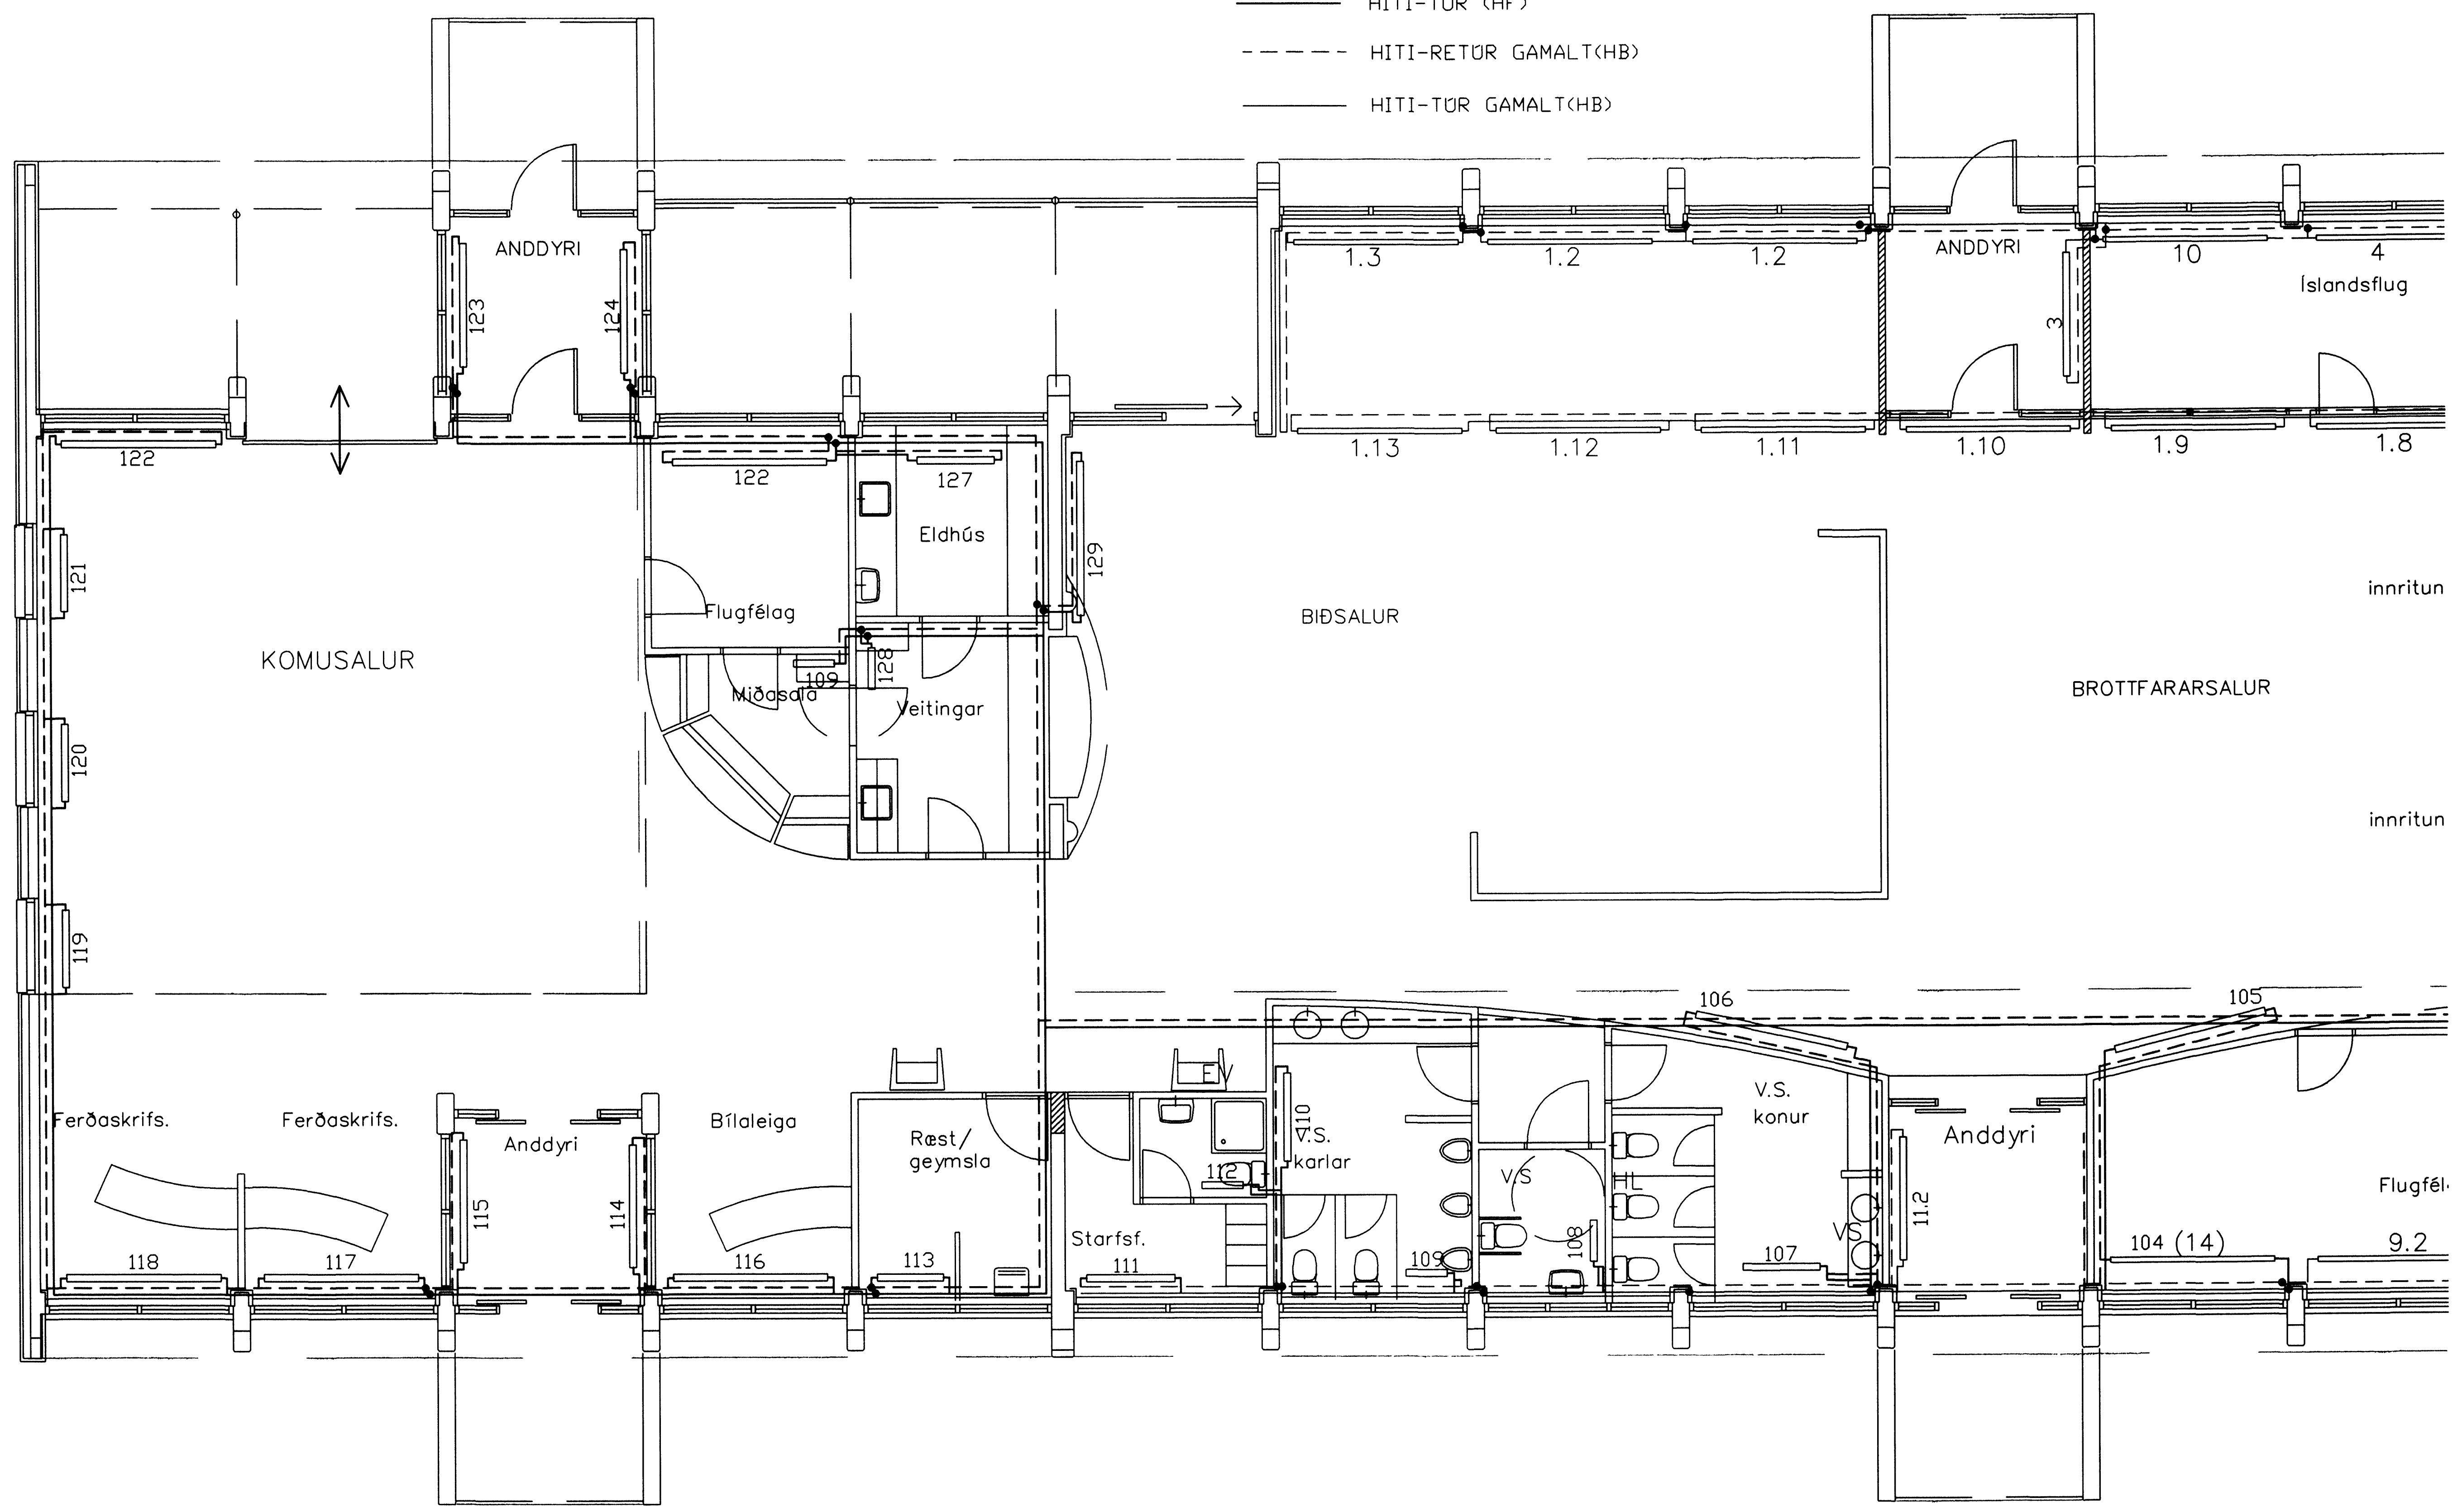

breyting			verkefni	FLUGSTÖÐ VESTMANNAEYJAFLOGVELLI	TEIKNISTOFA PZ EHF	verk nr.9801	dag. SEPT-98
breyting A		breyting C		verkefni	VIÐBYGGING OG ENDURBÆTUR GRUNNMYND HITALAGNA AUSTUR	RÁÐGJAF AVERKFRÆÐIÞJÓNUSTA F.R.V. KIRKJUVEGI 23 900 VESTMANNAEYJUM. Sími 481-2711, -2239 TELEFAX 481-3076	teikn. nr.331
breyting B		breyting D					
meðkv. 1:50	teikn. EA/BB	hannað BB					