


11



12

13

SAMÞYKKT AF BYGGINGARFULLTRÚA
 16. MAÍ 2019
 BYGGINGARFULLTRÚNNI VESTMANNNAEYJUM

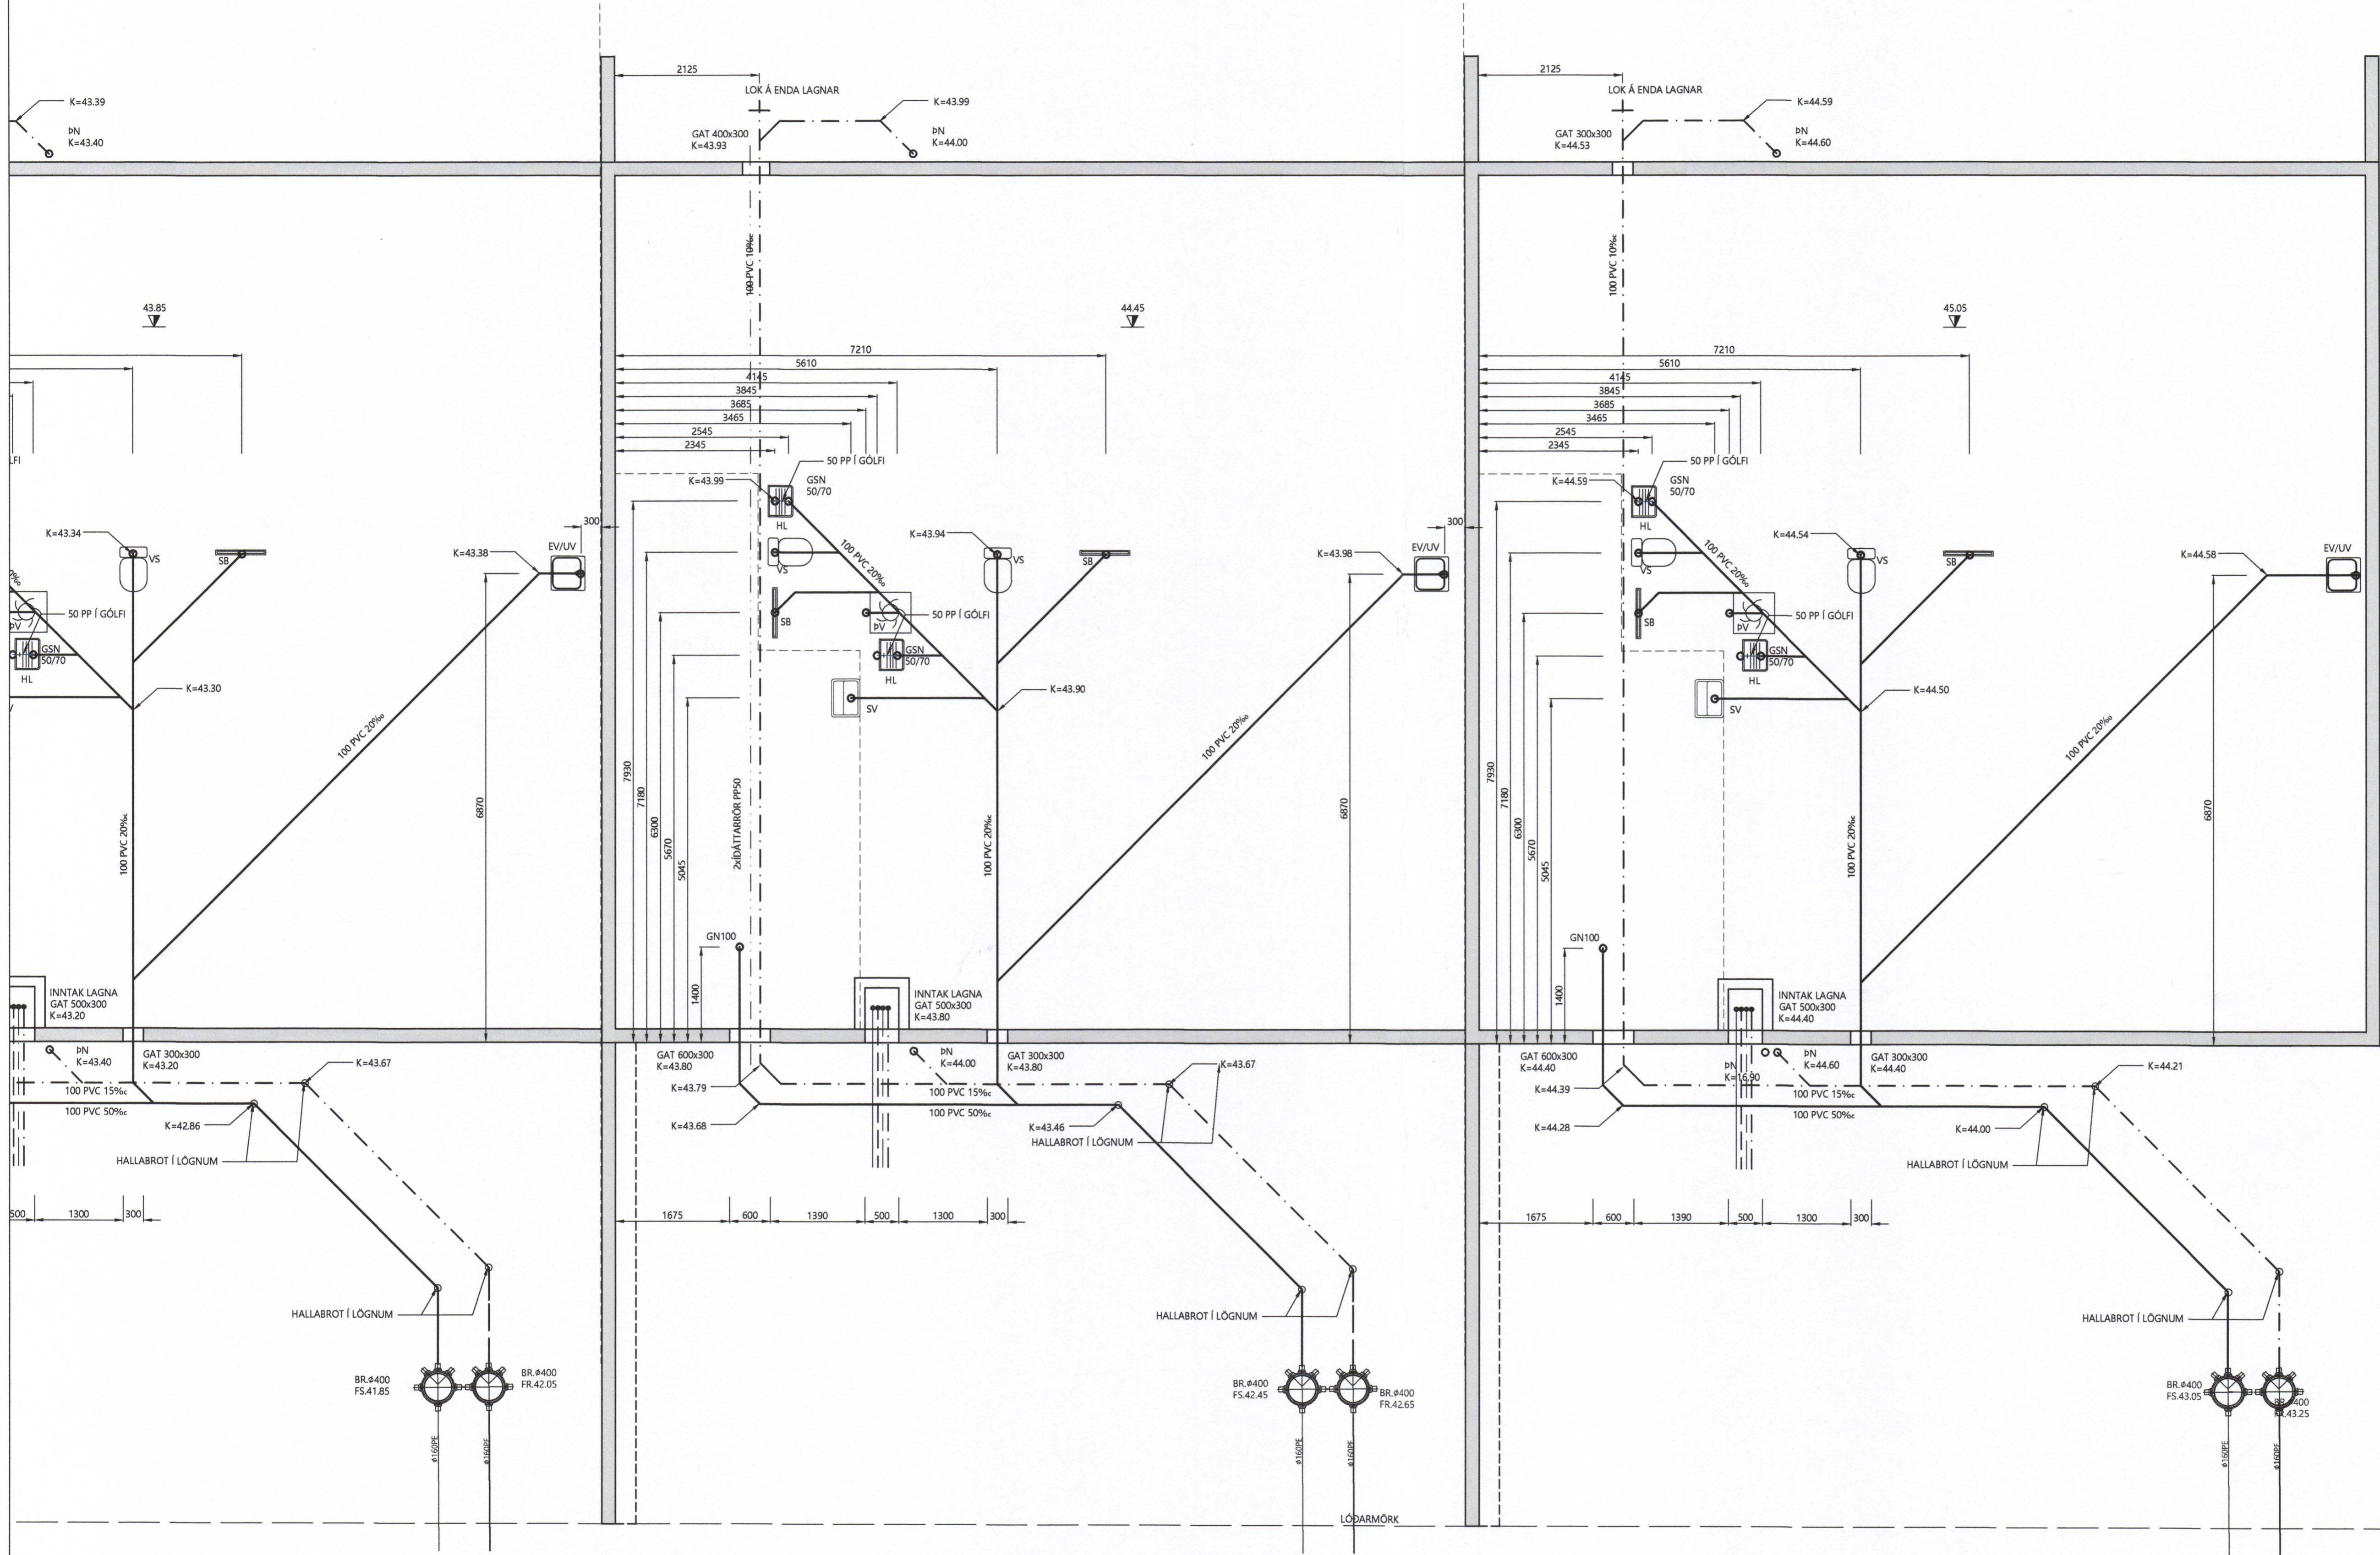

HÖNNUNARTÍÐI

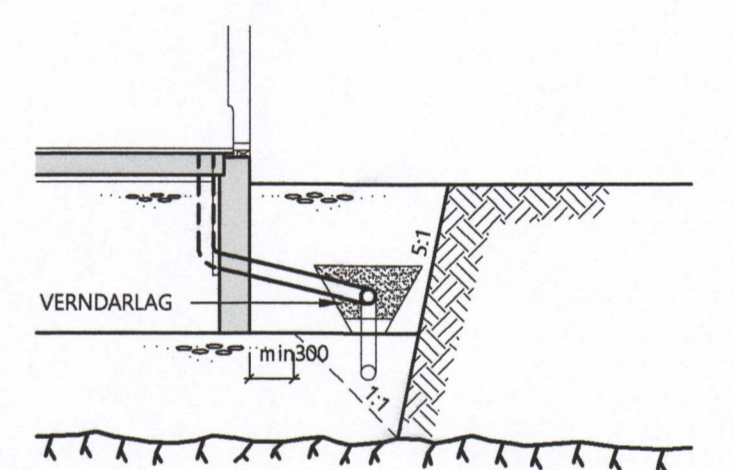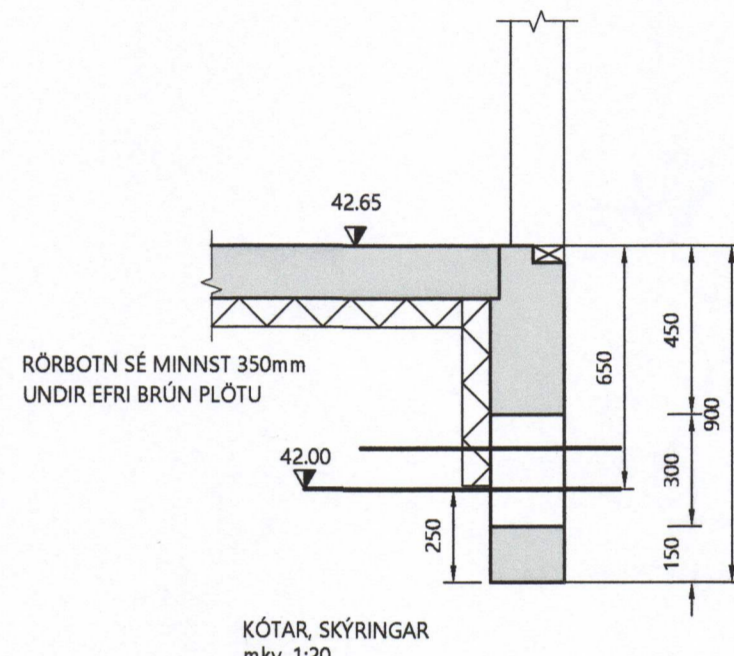

SNID VIÐ SÖKKUL
Mkv. 1:50

C	TET
B	TET
A	TET
BR.nr:	LÝSING
AF:	DAGS:



TÓMAS ELLERT TÓMASSON
 BYGGINGARVERKFRÆÐINGUR M.S.C.E.
 Sími: 853 8 358 - ellert@sghus.is

FOLDAHRAUN 9-13

LAGNIR:	MKV:
GRUNNMYND FRÆRENNISLAGNA	MKV: 1:50
SNID	MKV: 1:20/1:50
HANNAÐ: T. ELLERT	TEKNAÐ: T. ELLERT
VERKNÚMUR: 19-09-2	SKRÁARNAFN: 19-09-2-200-500-U1
DAÐSETNING:	TEKNING NÚMUR:
02.05.2019	302

GRUNNMYND FRÆRENNISLAGNA
 MKV. 1:50

201170-3979