



FOLDAHRAUN 1 Vestmannaeyjum.

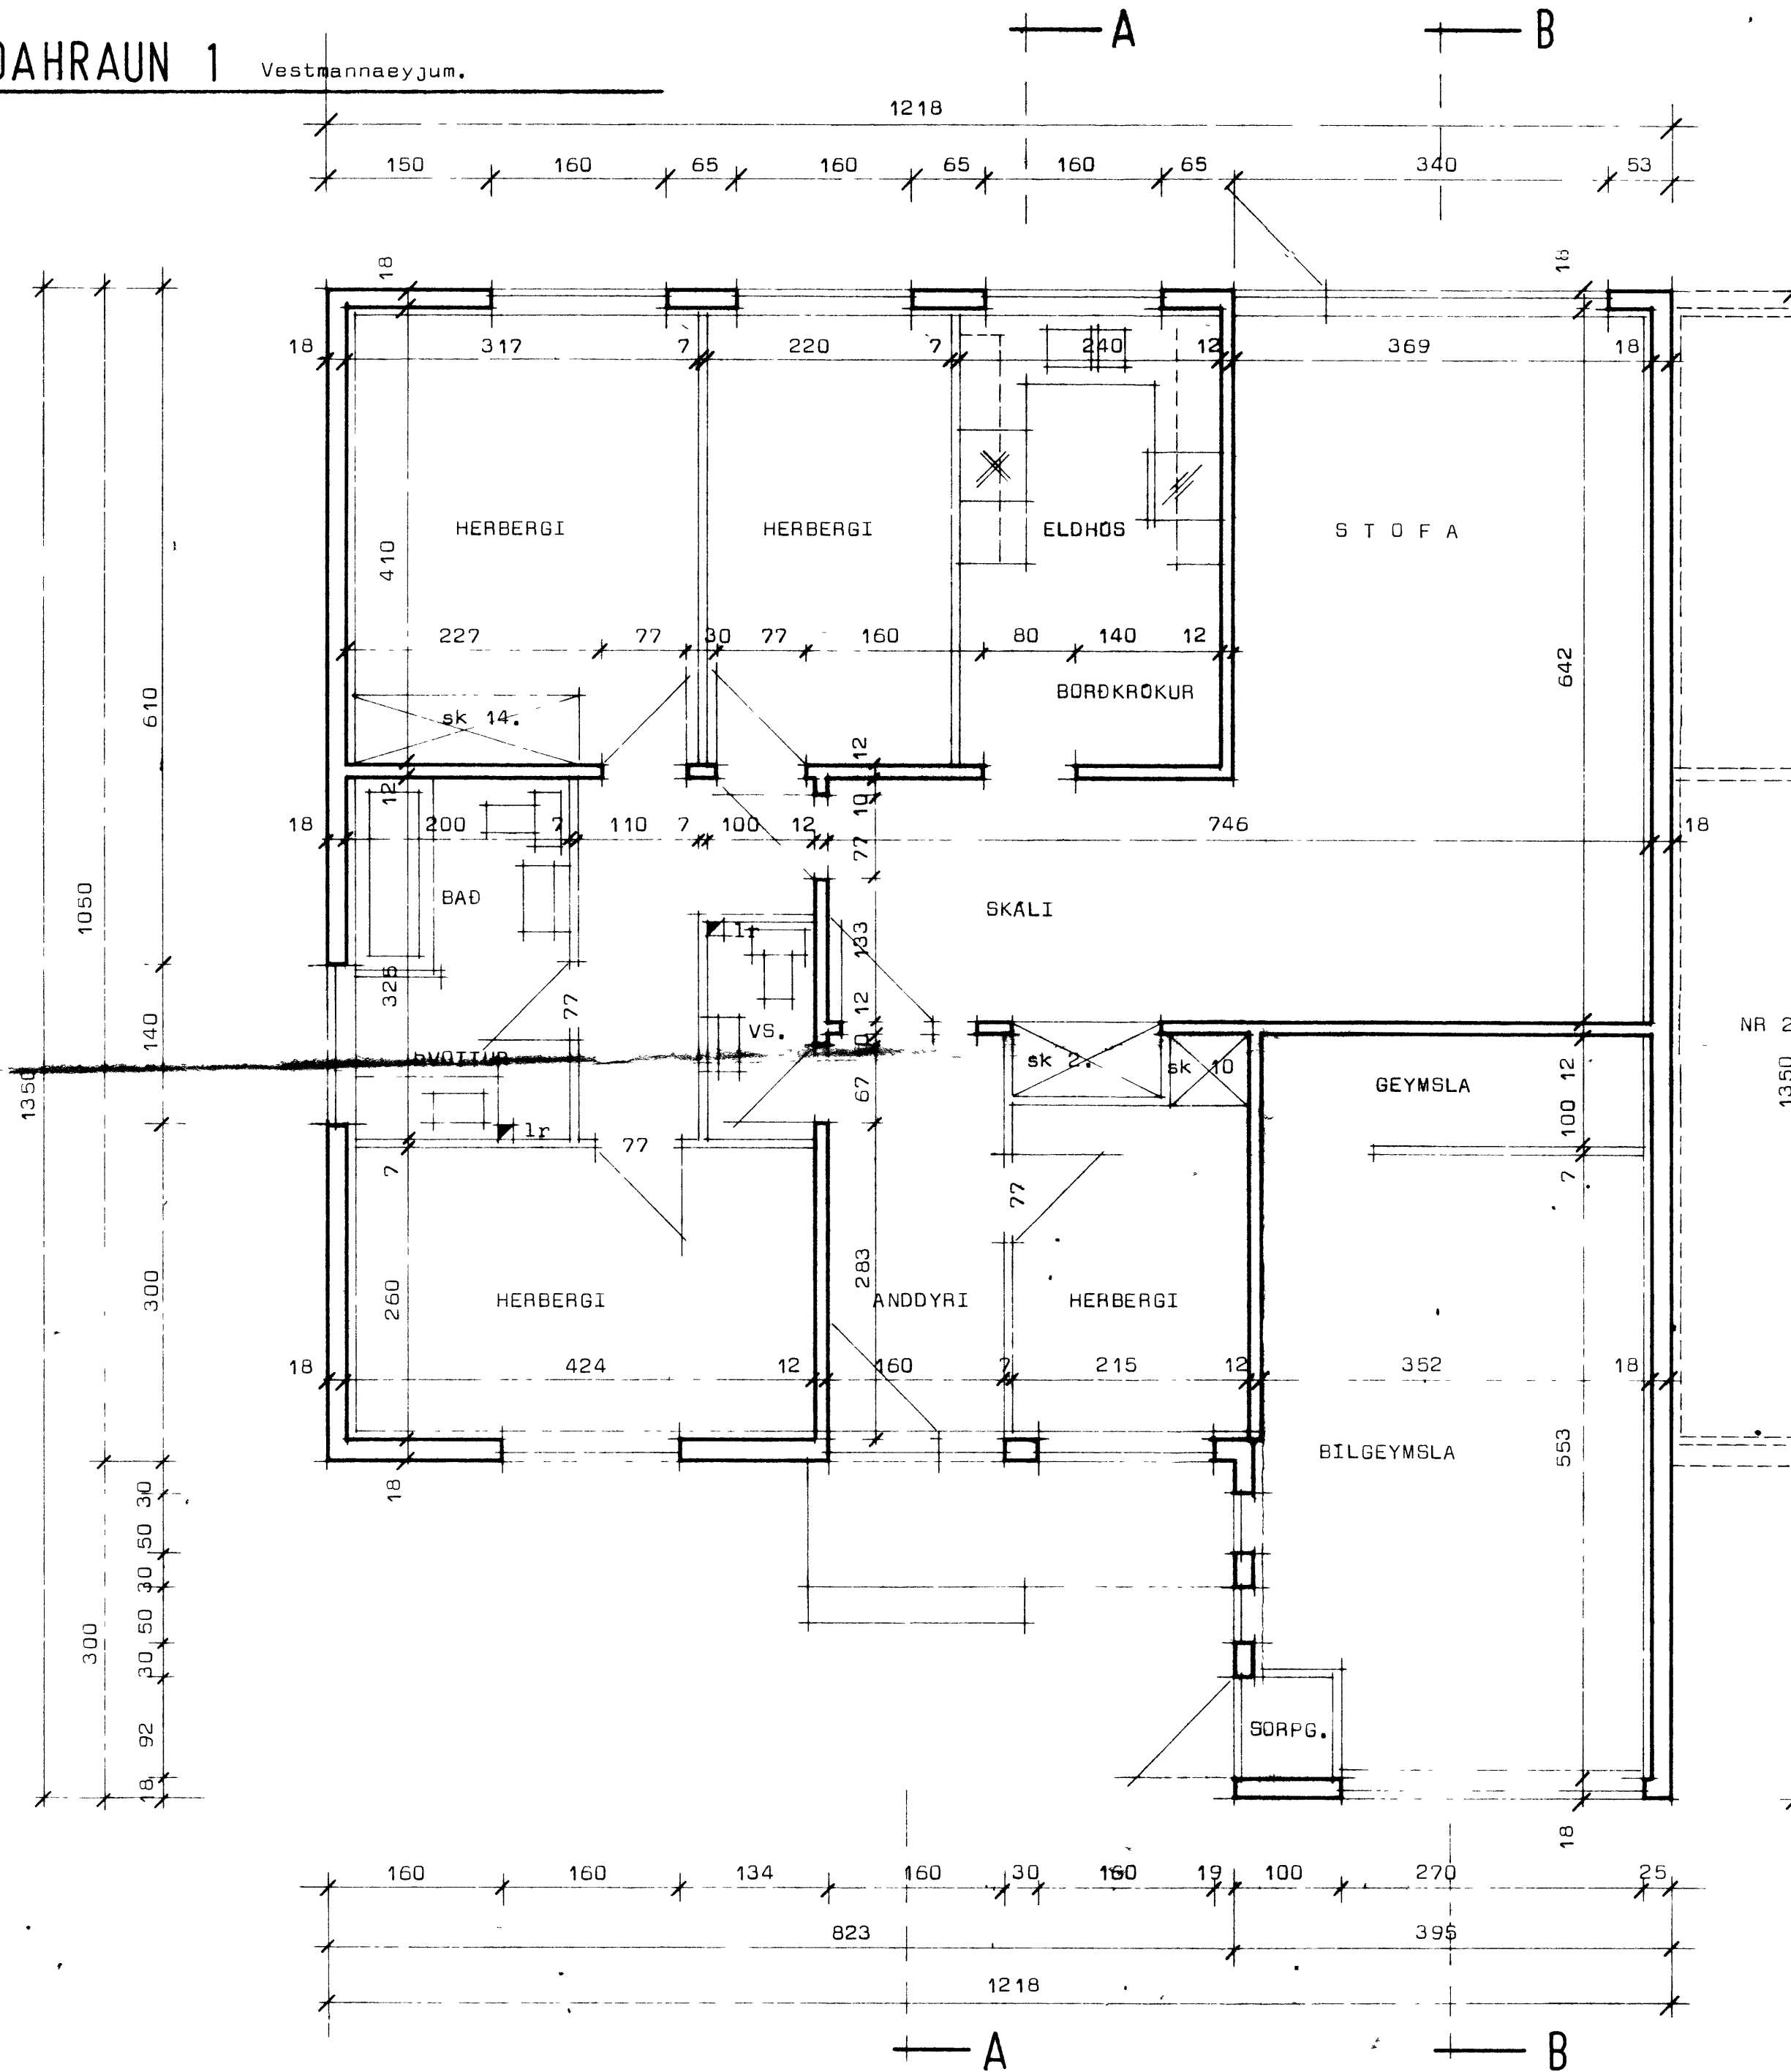

Grunnmynd, Mk 1.50

Ír merkir loftrás upp úr þaki.

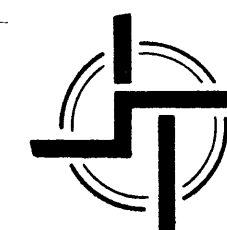

STADHÚS S T Í S

TEIKNISTOFA SÚDURLANDSBRÁUT 20 SIMI 83141

VERKEFNI	DAGS.	1977	VERK NR
Grunnmynd.	MKV.	1.50	R2
Foldahraun 1 Vestmannaeyjum.	BR.		
	BLAD NR		

Handwritten signatures and names at the bottom of the page.