
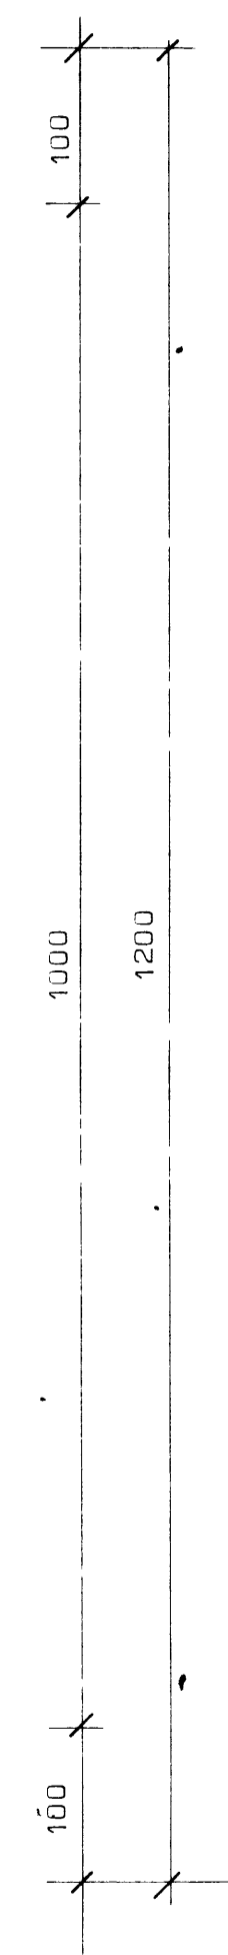


FOLDAHRAUN 25-28

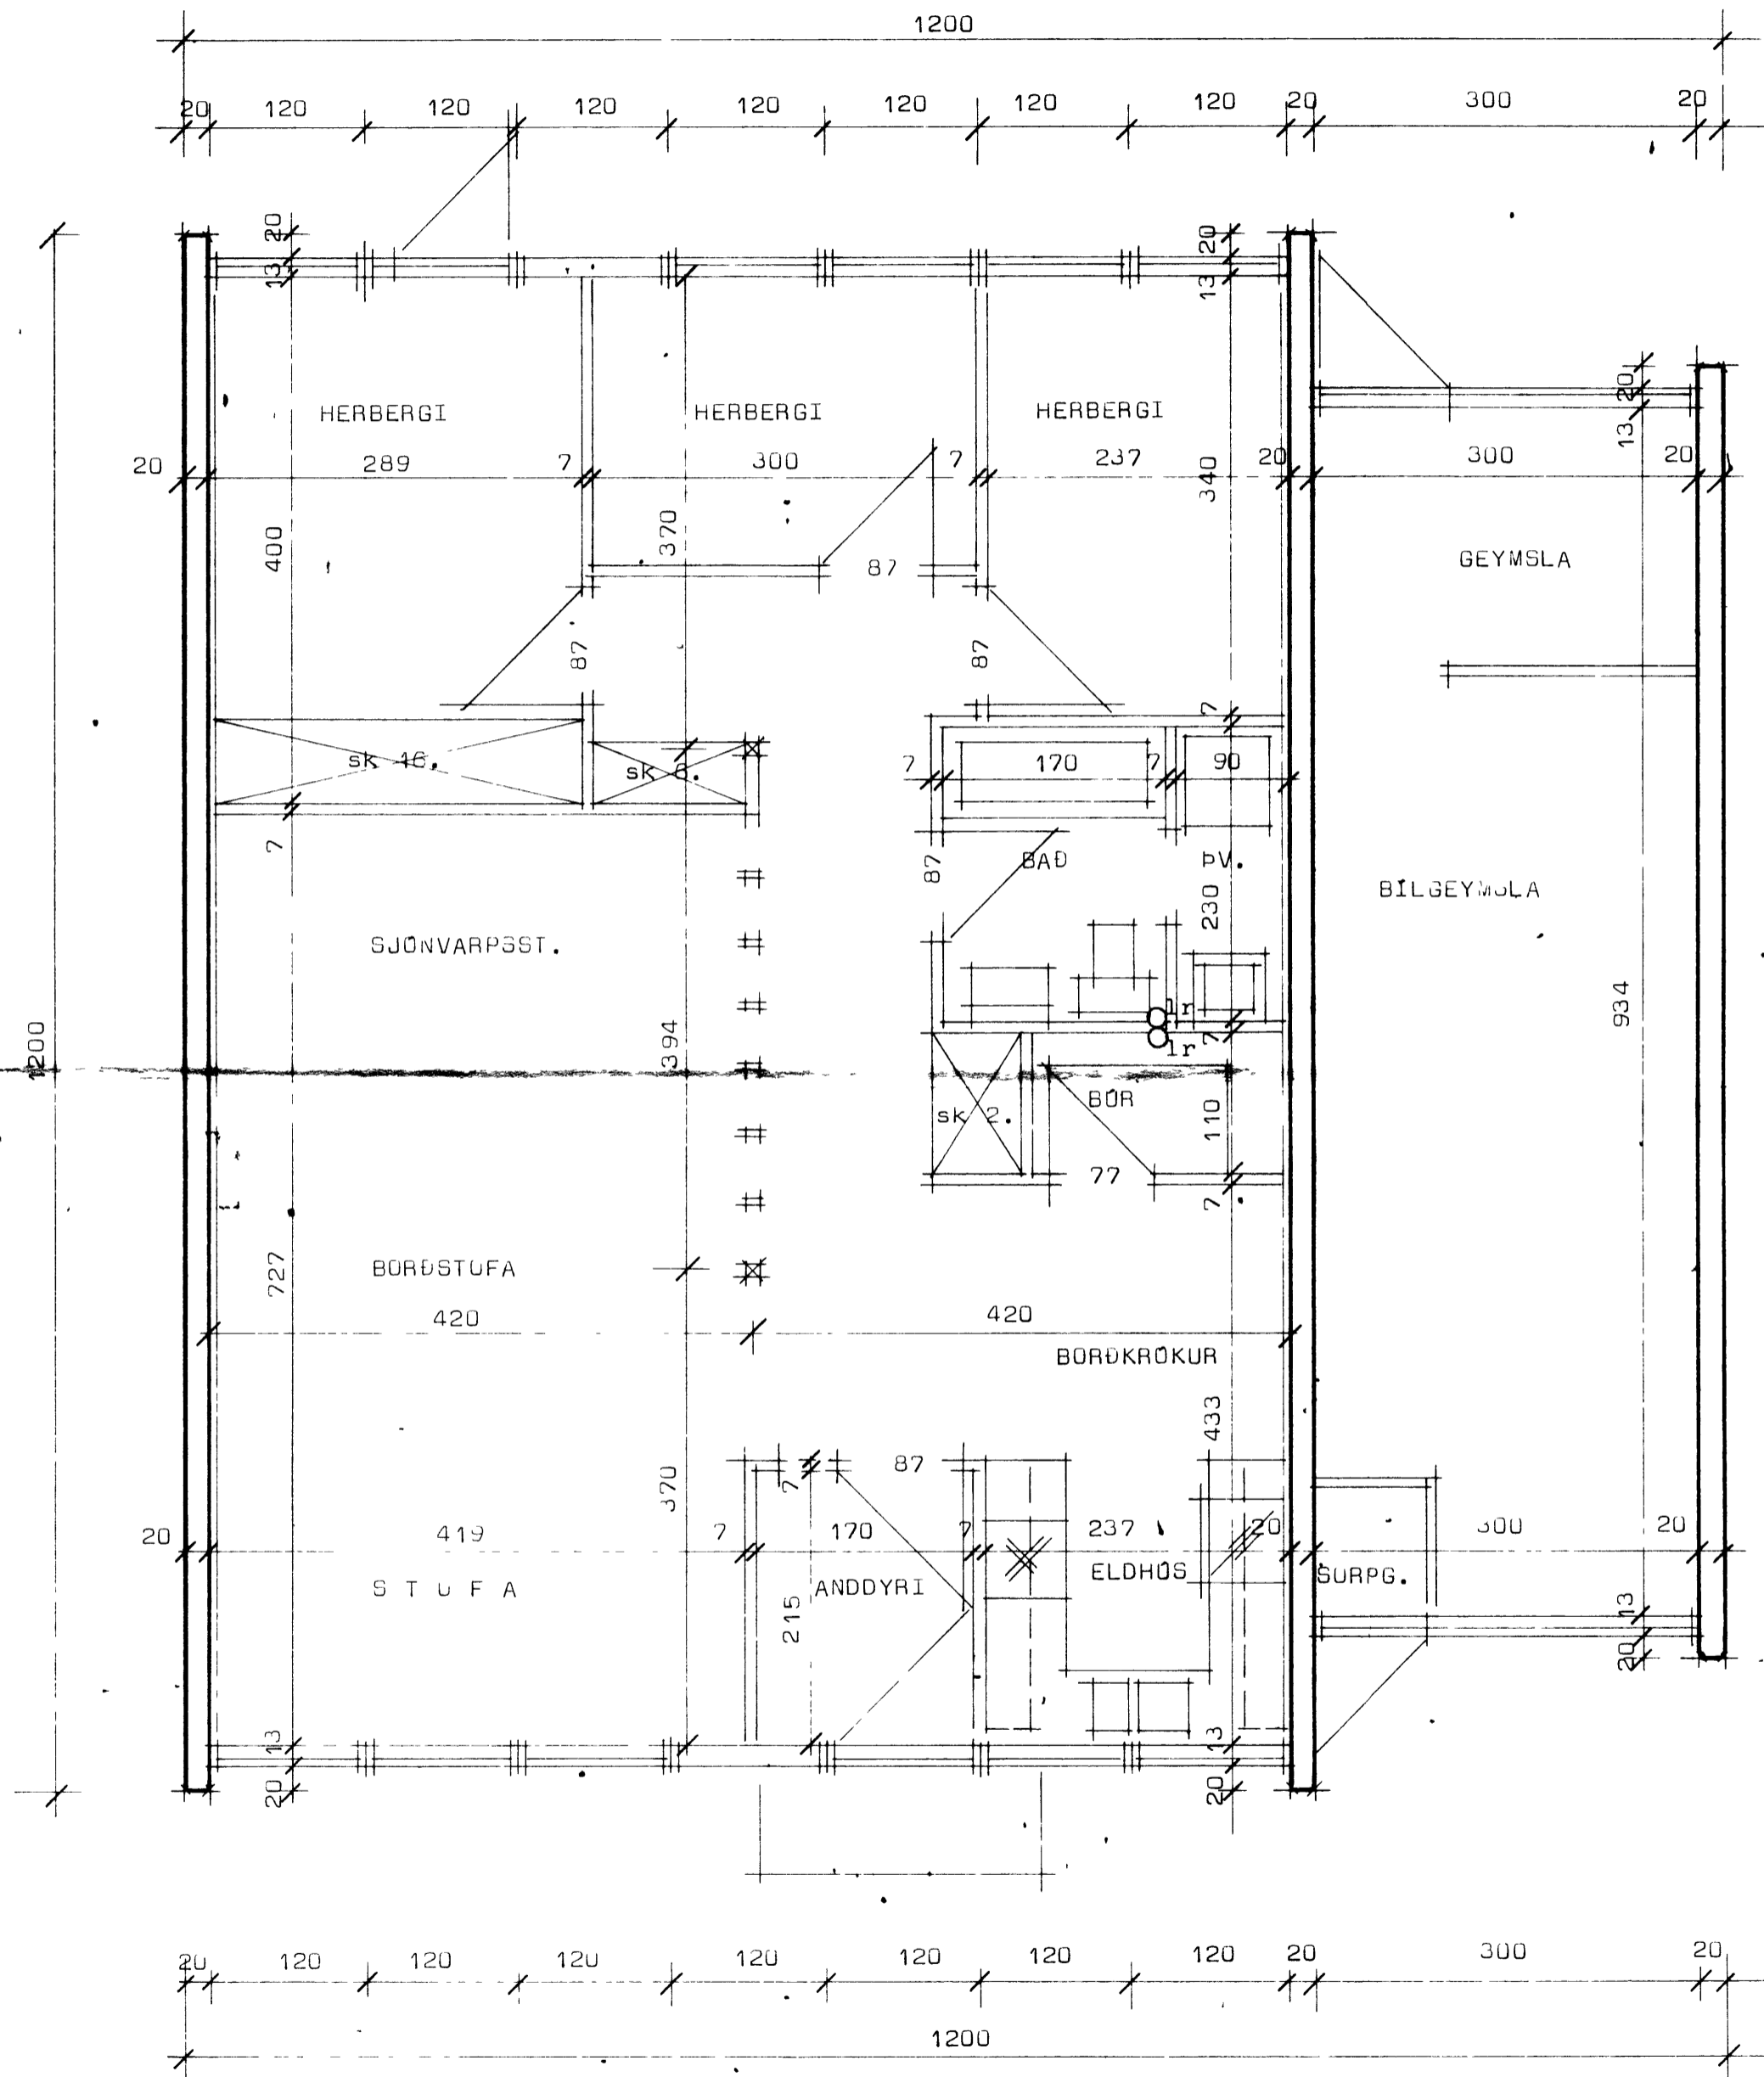

BYGGINGAUFLLITRINN I VESTMANNAEYJUM
15-8-89
SAMPYKKI BYGGINGAENFNI
Jón Þorvaldur

5 (u) (u) (u) plastteigungrunur
u, 2 mm [asóbúkur
fyllingargátt

• Pakiárni
• Pakapappi
• 2,5 cm Klæðungr.
• Vindþéttingarpappi.
• 15 cm gl. fyllingargáttungrunur.
• Alþappi.
• Loftaklæðungrunur.

STADALHÚS S.F.
TEIKNISTOFA SÍÐUMÚLA 3I SÍMI 8314I

VERKEFNI Grannamynd	DAGS. MKV. 1 50	VERK NR R 20
Foldahraun 25-28 Vestmannaeyjum	BR. BLAD NR	

Handwritten signature and notes at the bottom of the page.