


VEGGUR V₁ 1:20

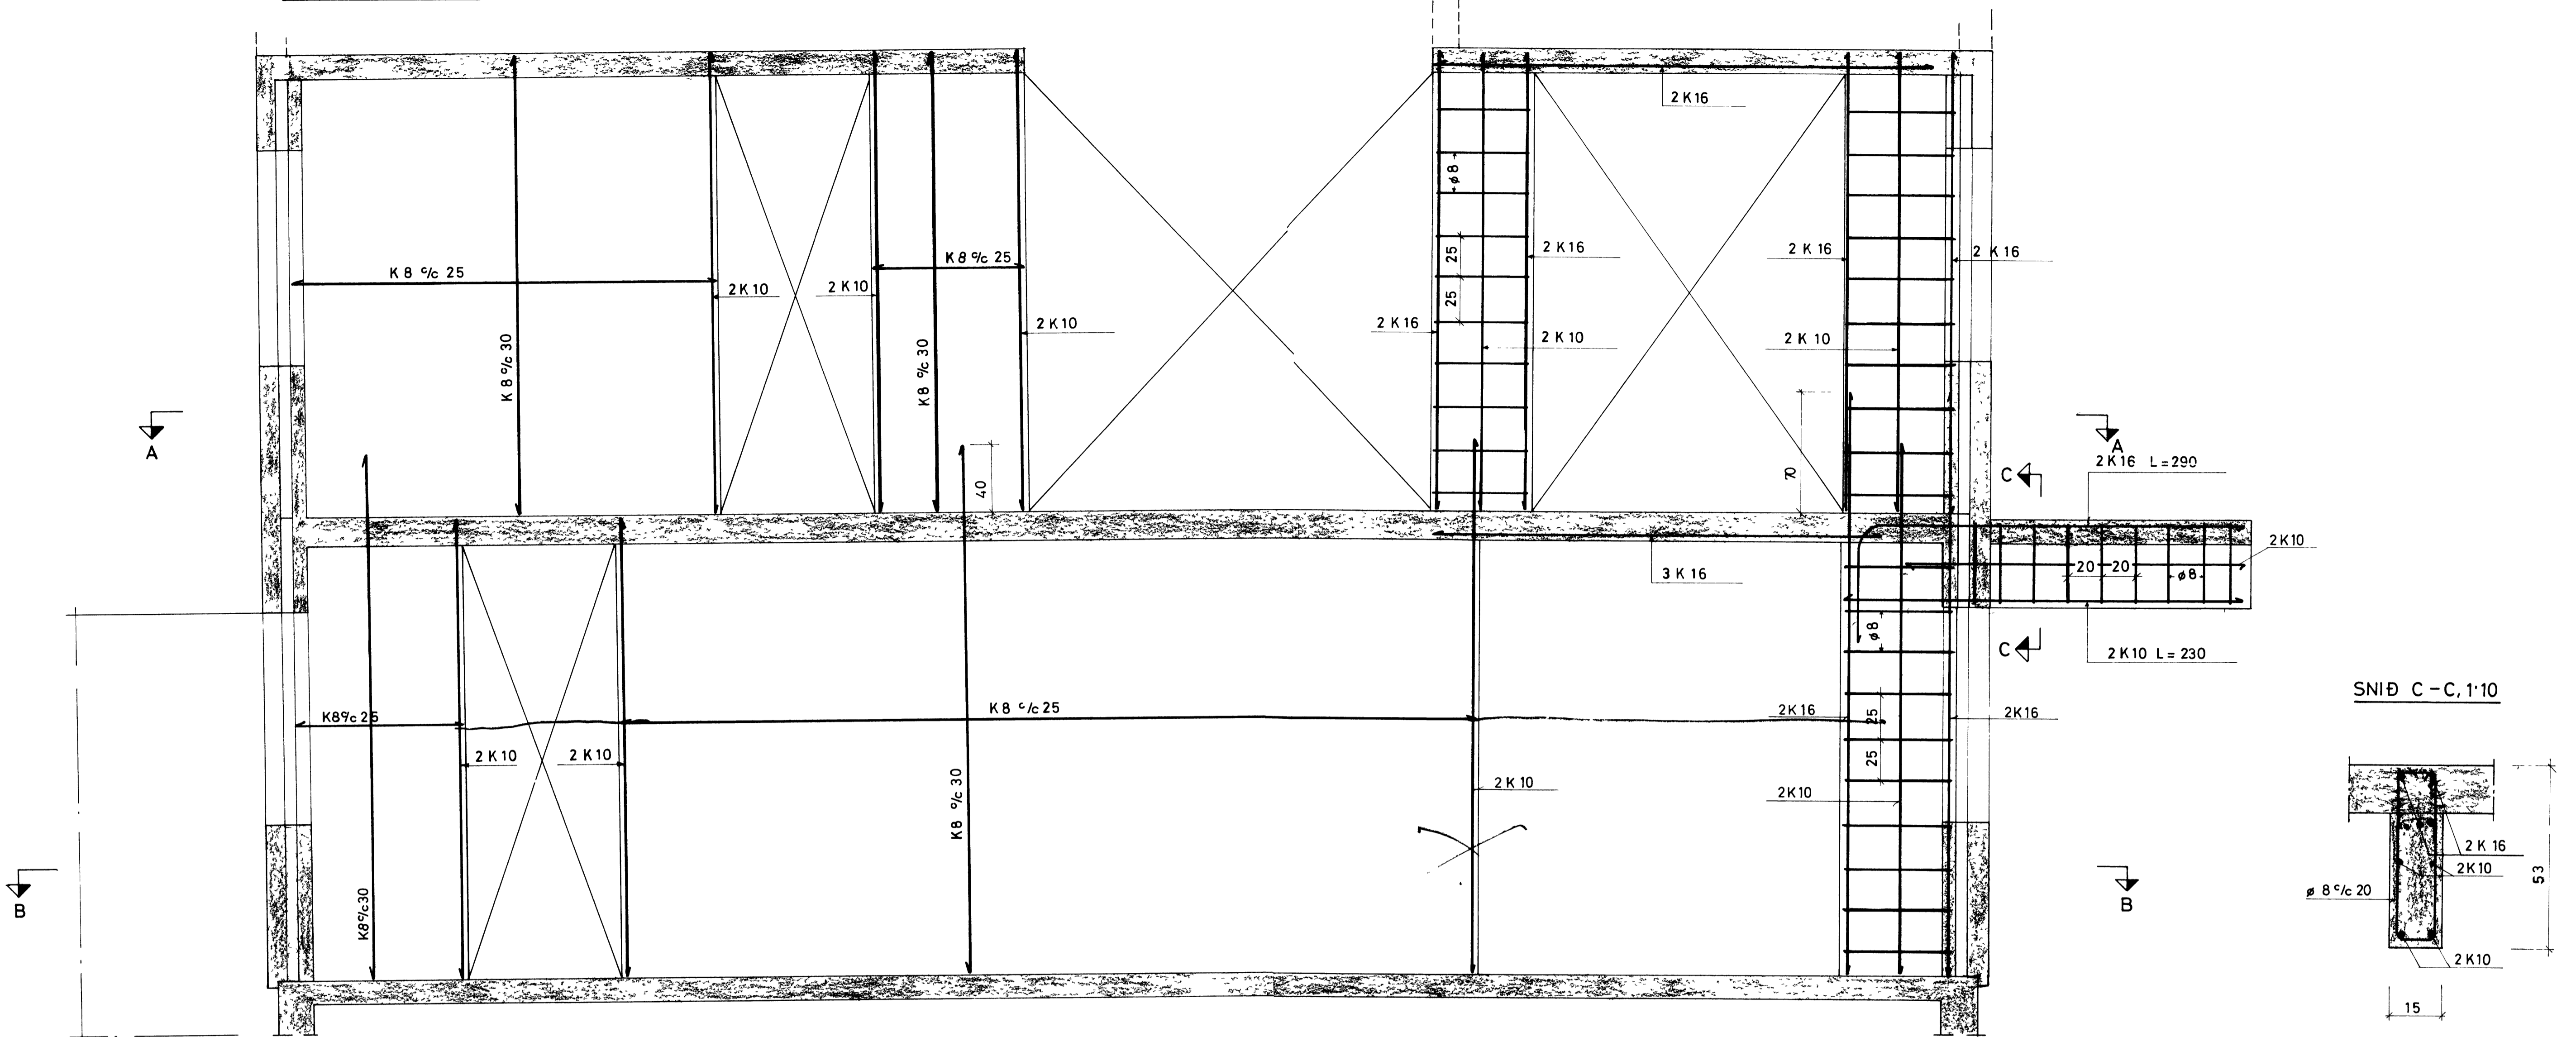


SNID A-A, 1:20



*breysti
om. einföld gind*

SNID B-B, 1:20

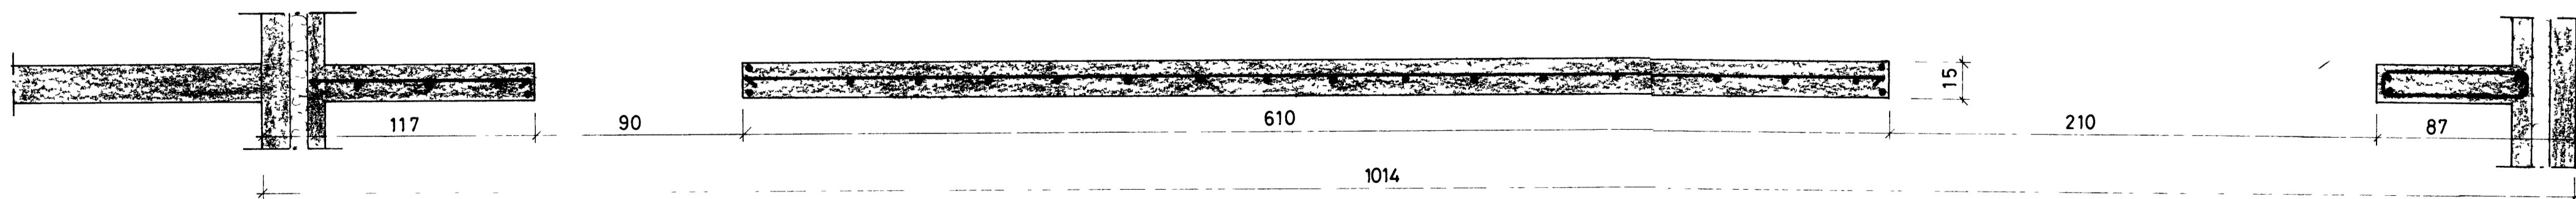

SNID C-C, 1:10

