


SVALAHLIÐ, 120

A

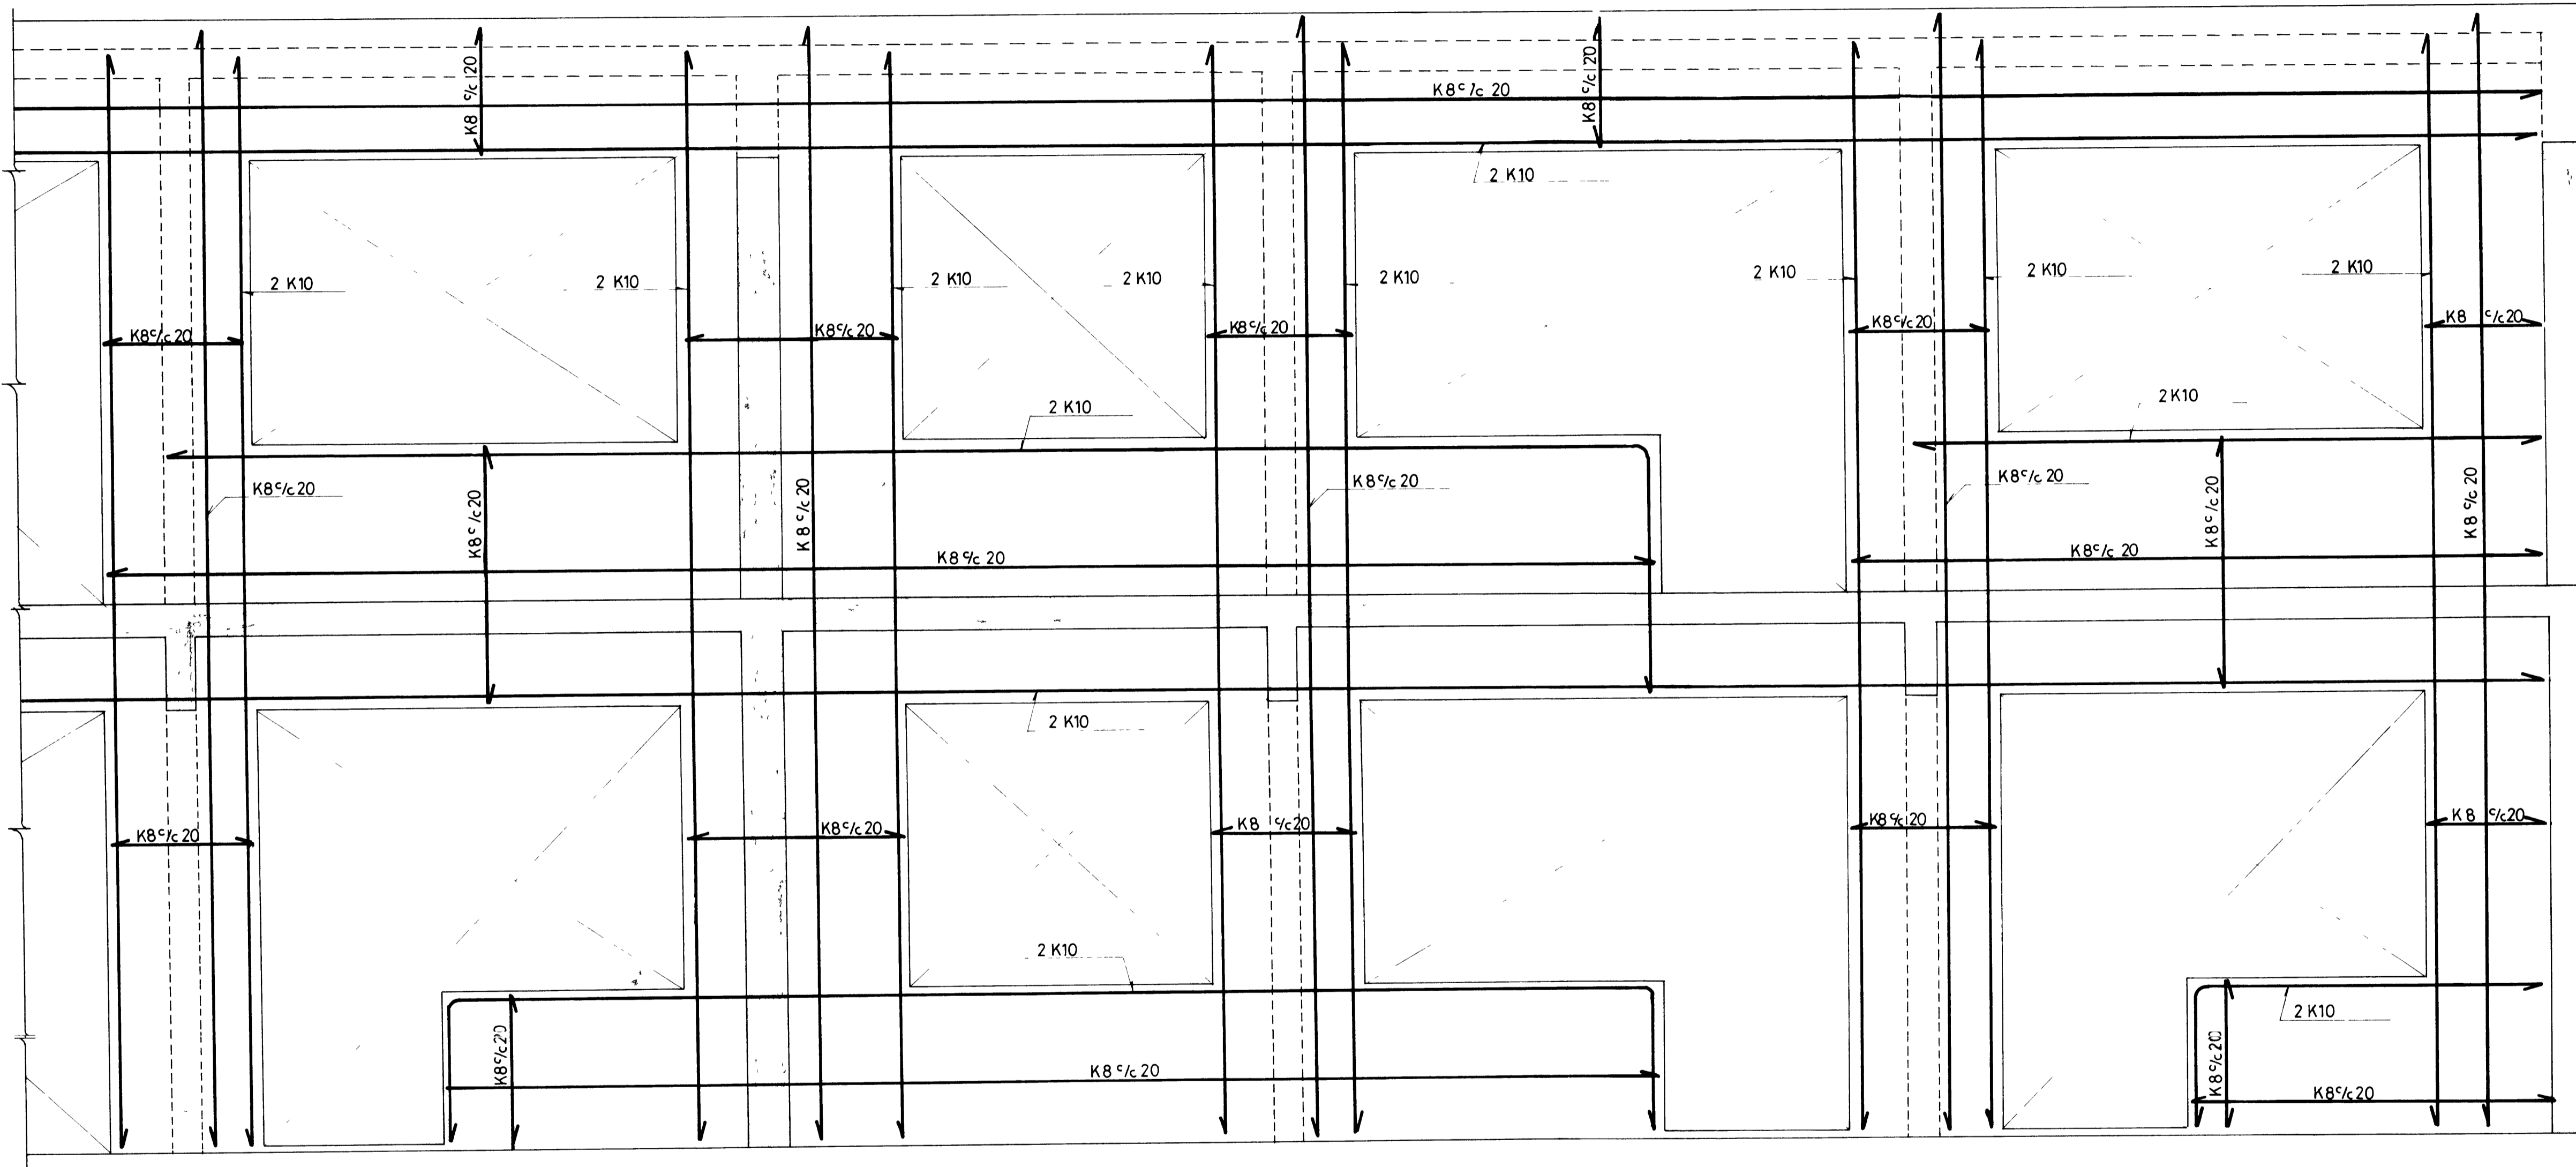

A

SNIÐ A-A, 120

