


Strandvegur .. Vestmannaeyjum.

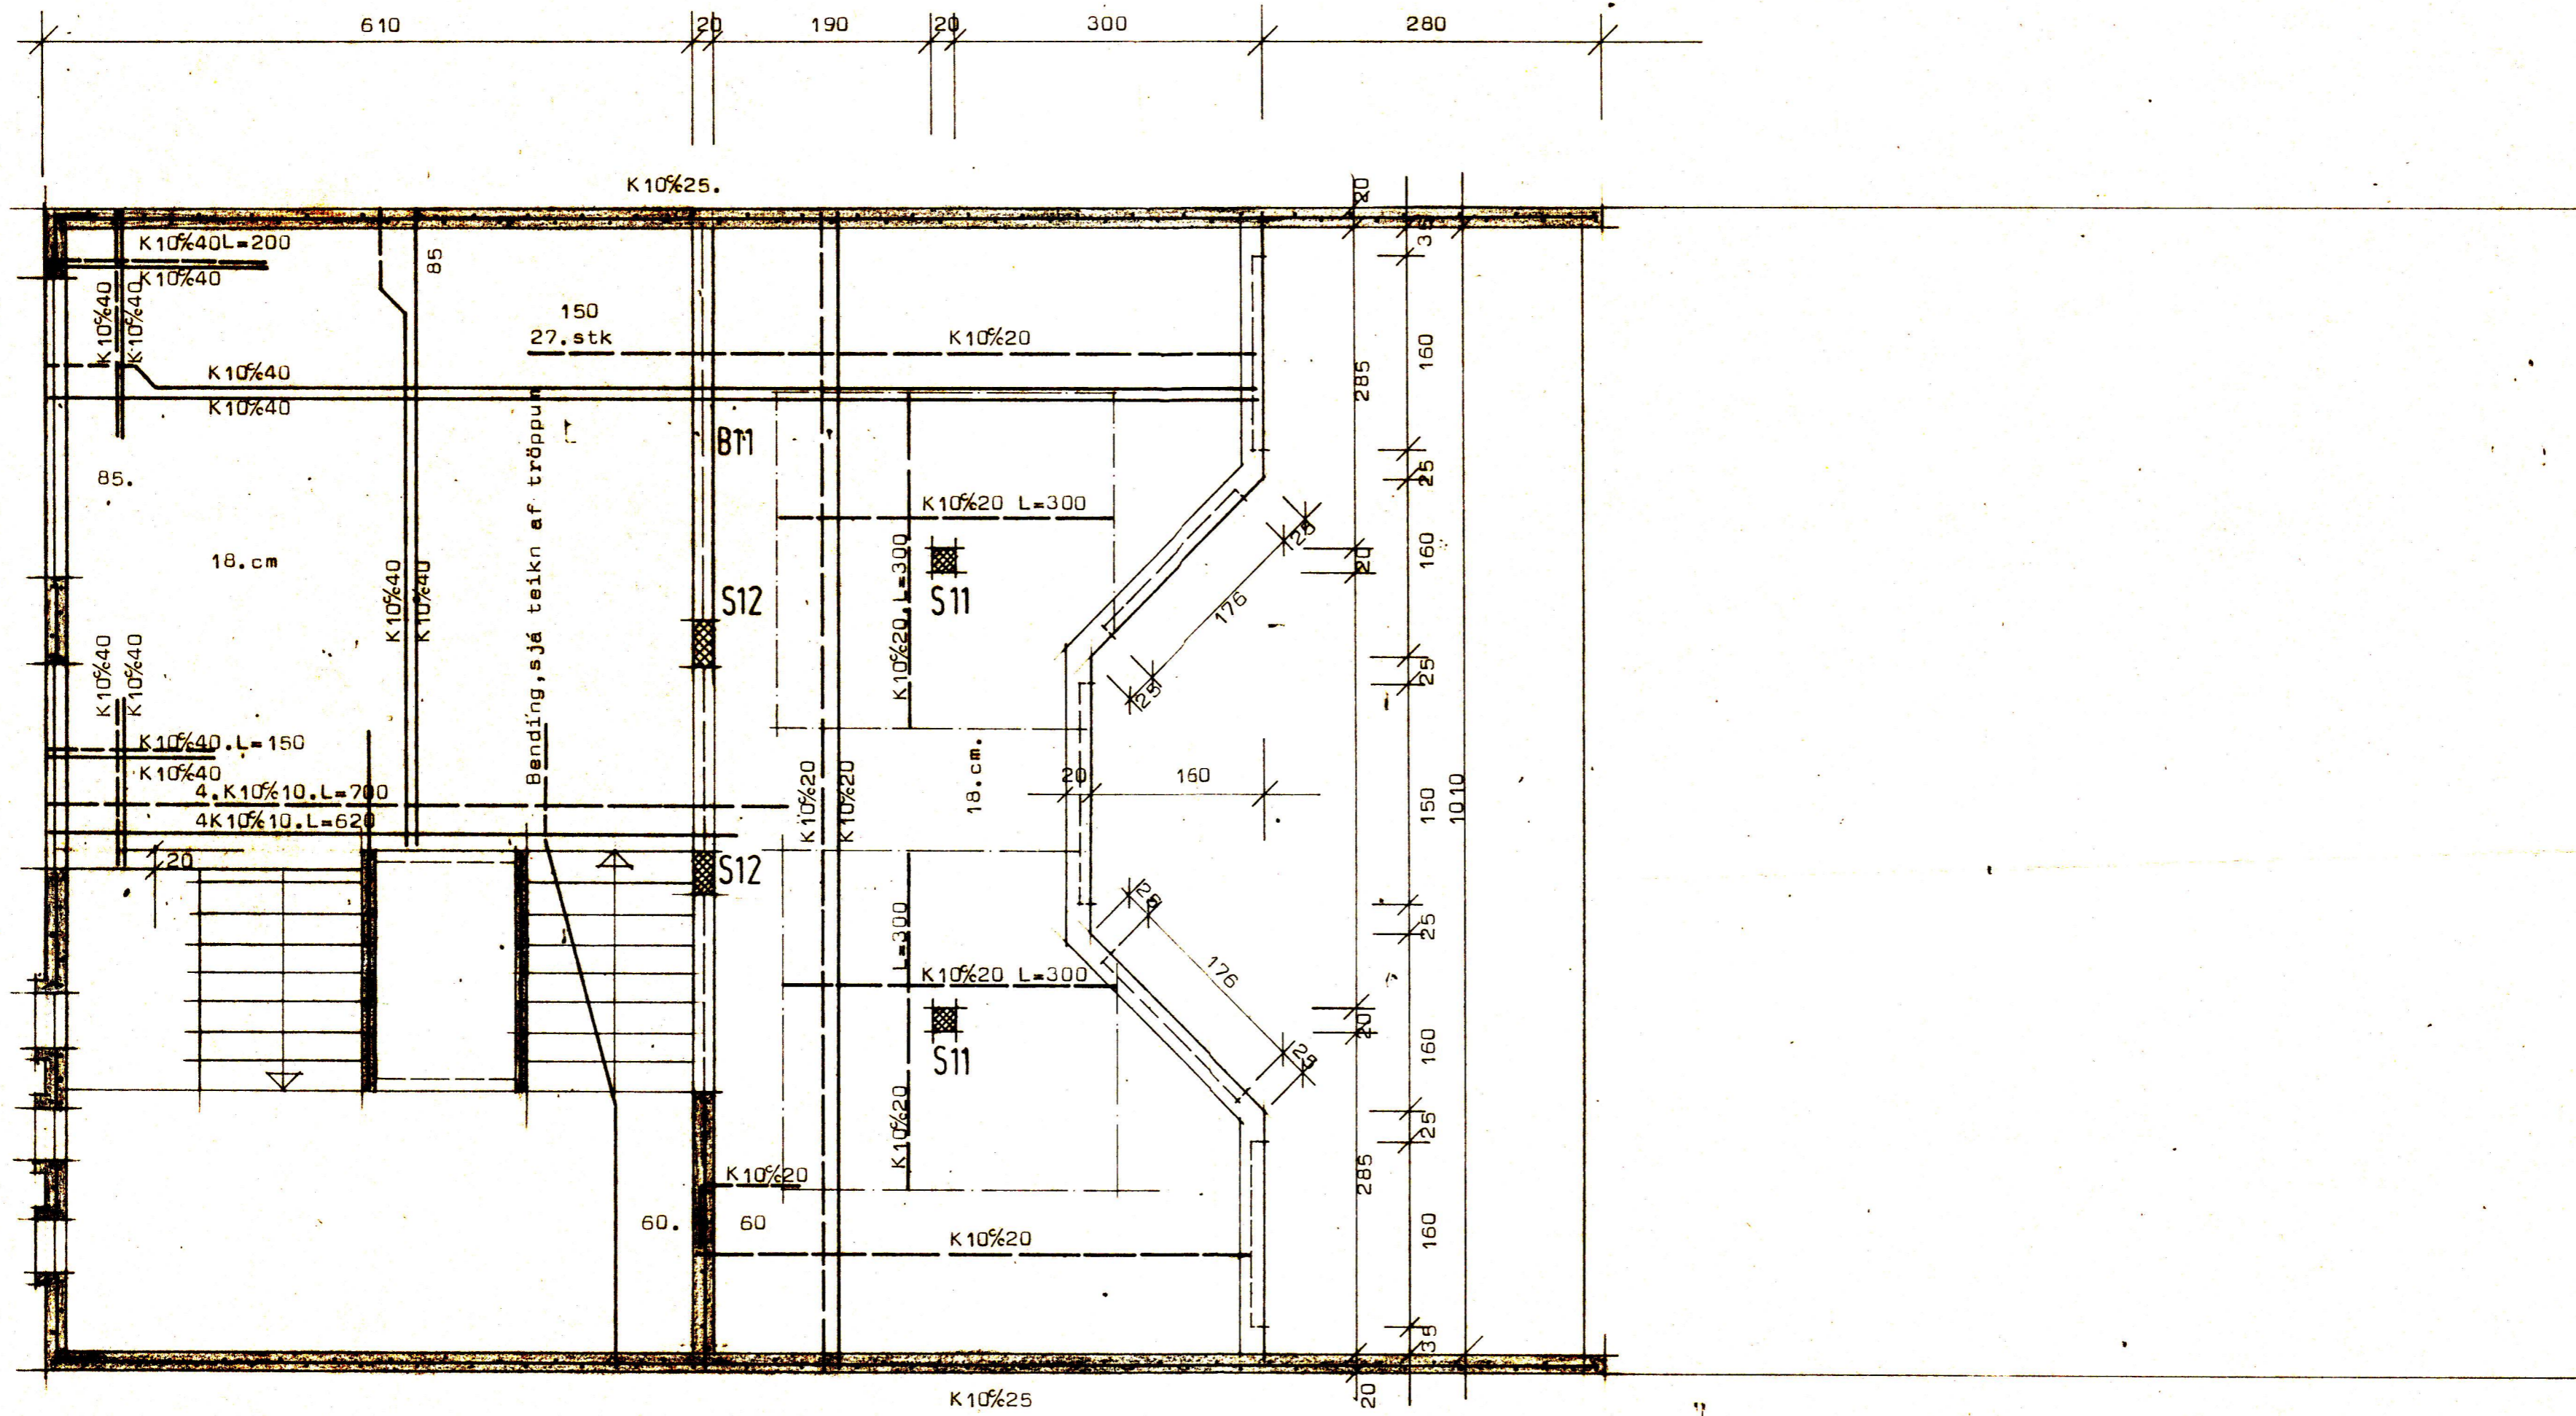

Svalir.

Grunnmynd mk 1:50

STADALHÚS S F
 TEIKNISTOFA SÍÐUMÚLA 3I SÍMI 8314I

VERKEFNI	DAGS.	1981.	VERK NR SU 56
Járnbent steypa.	MKV.	1:50	
Strandvegur .. Vestmannaeyjum.	BR.		
	BLAD NR	2.04	

Sigurdur Gudmundsson *Sigurdur P. Kristjánsson*
 SIGURDUR GUDMUNDSSON SIGURDUR P KRISTJÁNSSON FTFI