

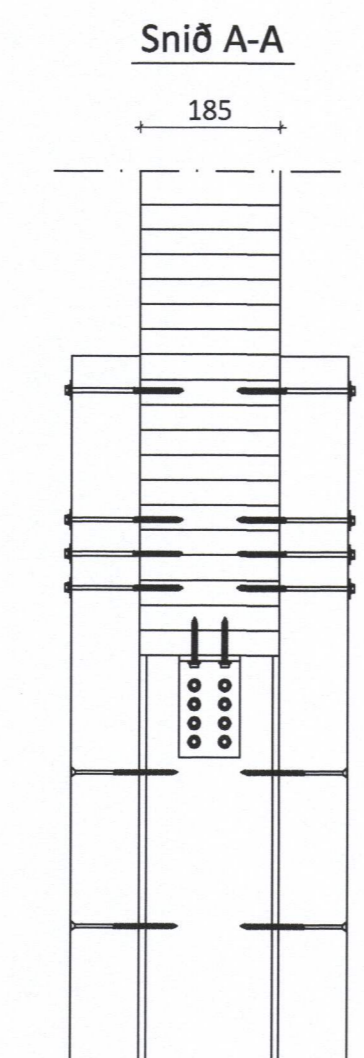



Sérmynd 38 Mkv. 1:10
307

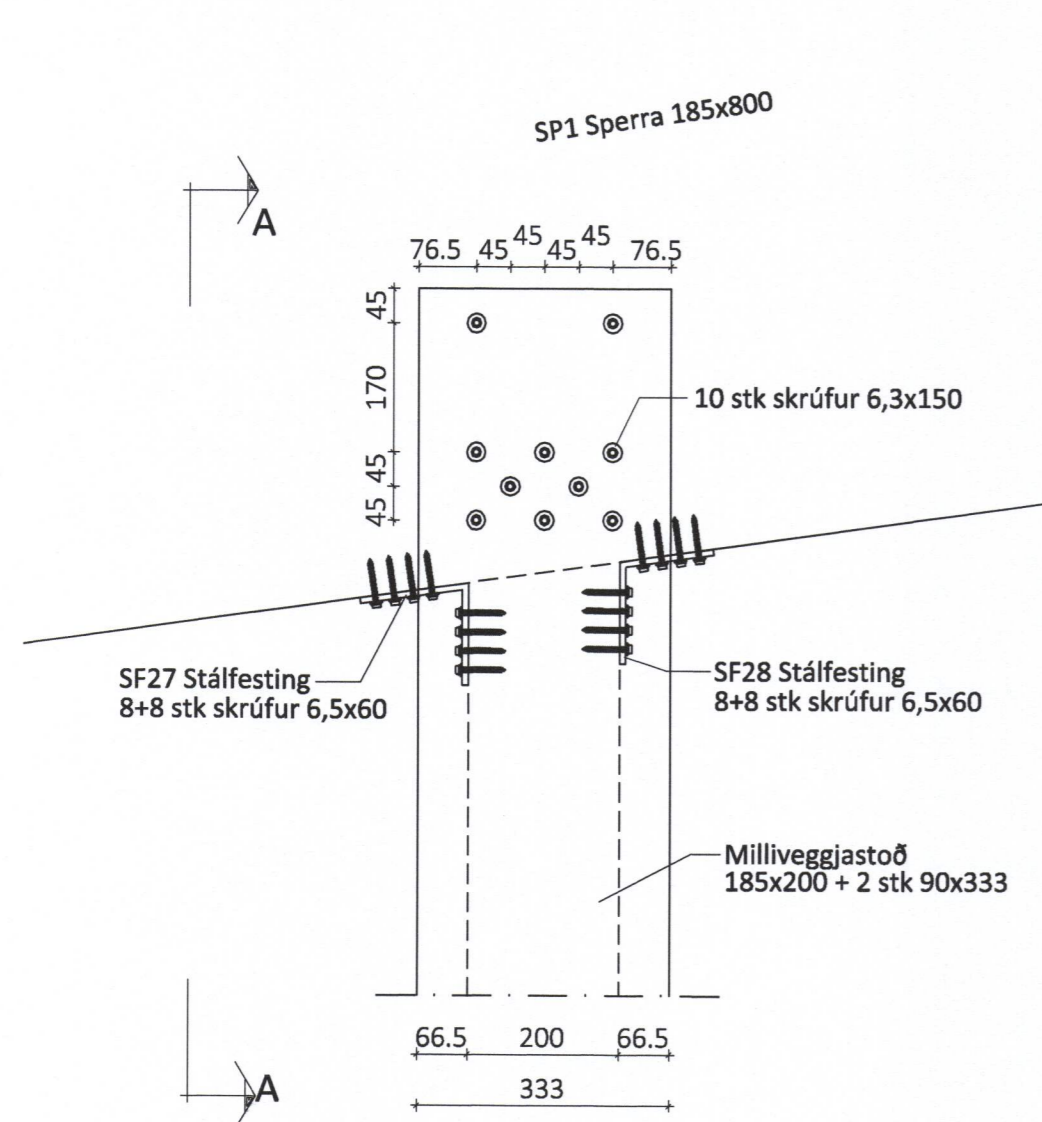



Sérmynd 40 Mkv. 1:10
307

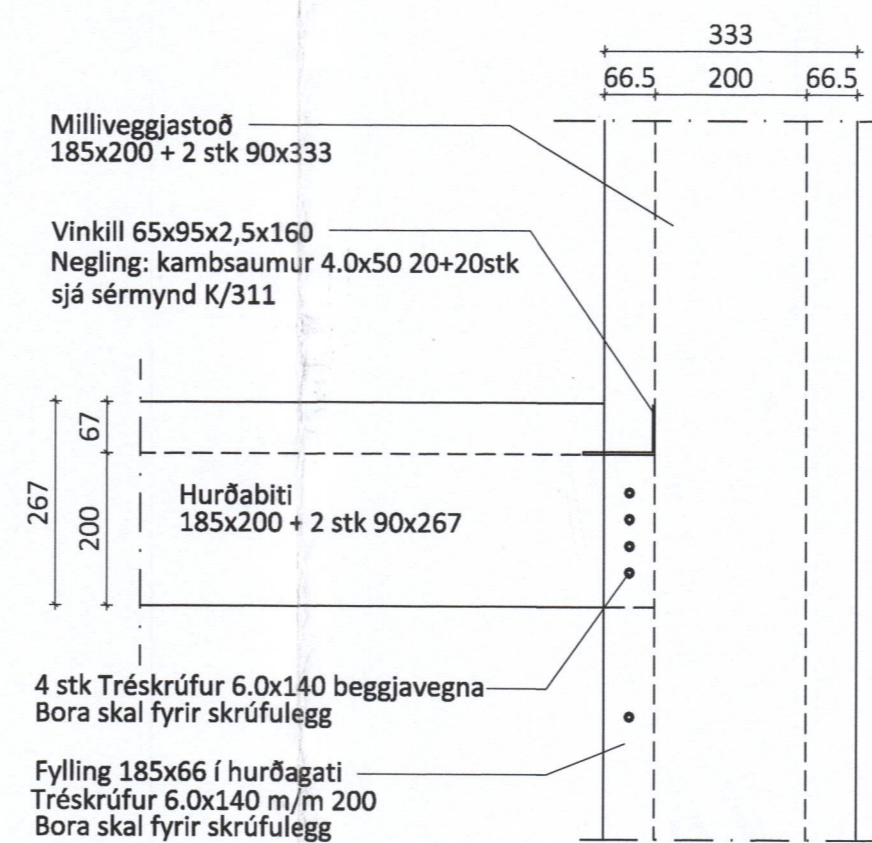


Sérmynd 41 Mkv. 1:10
307

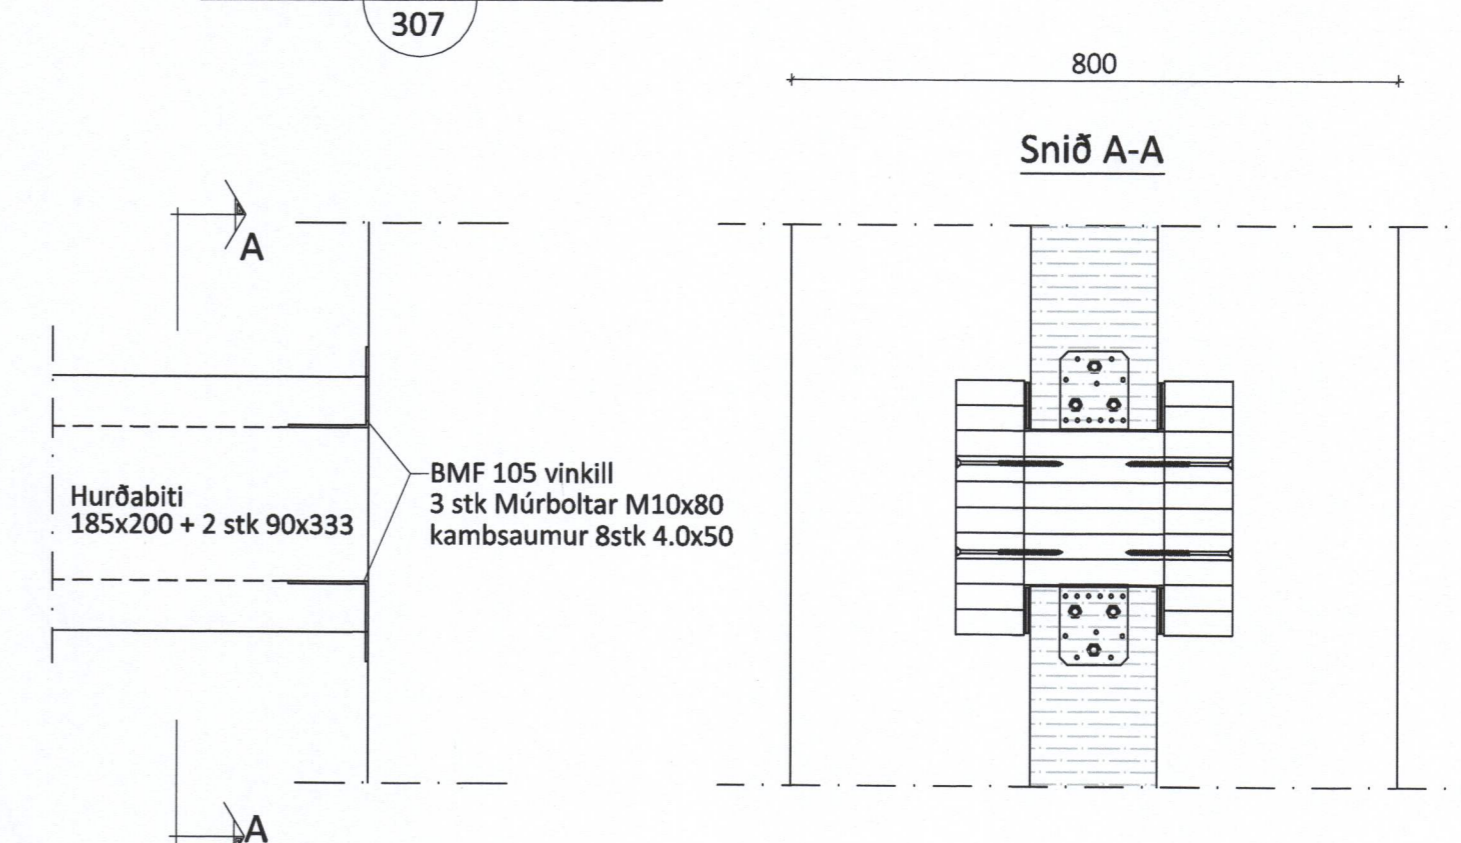

Sérmynd 37 Mkv. 1:10
307

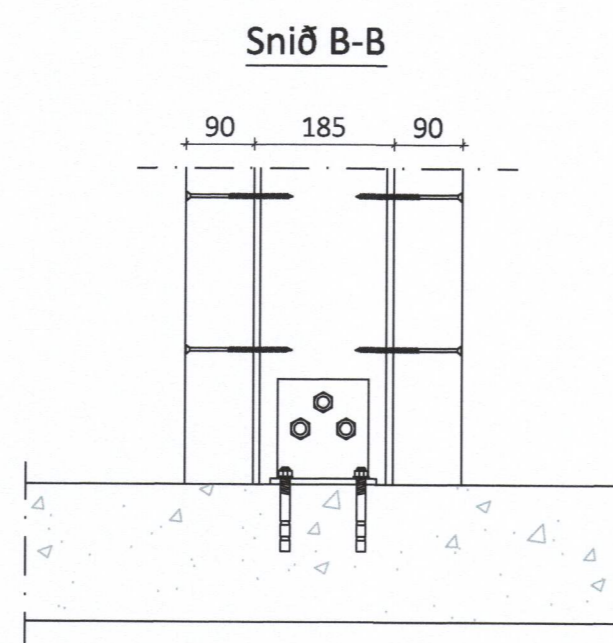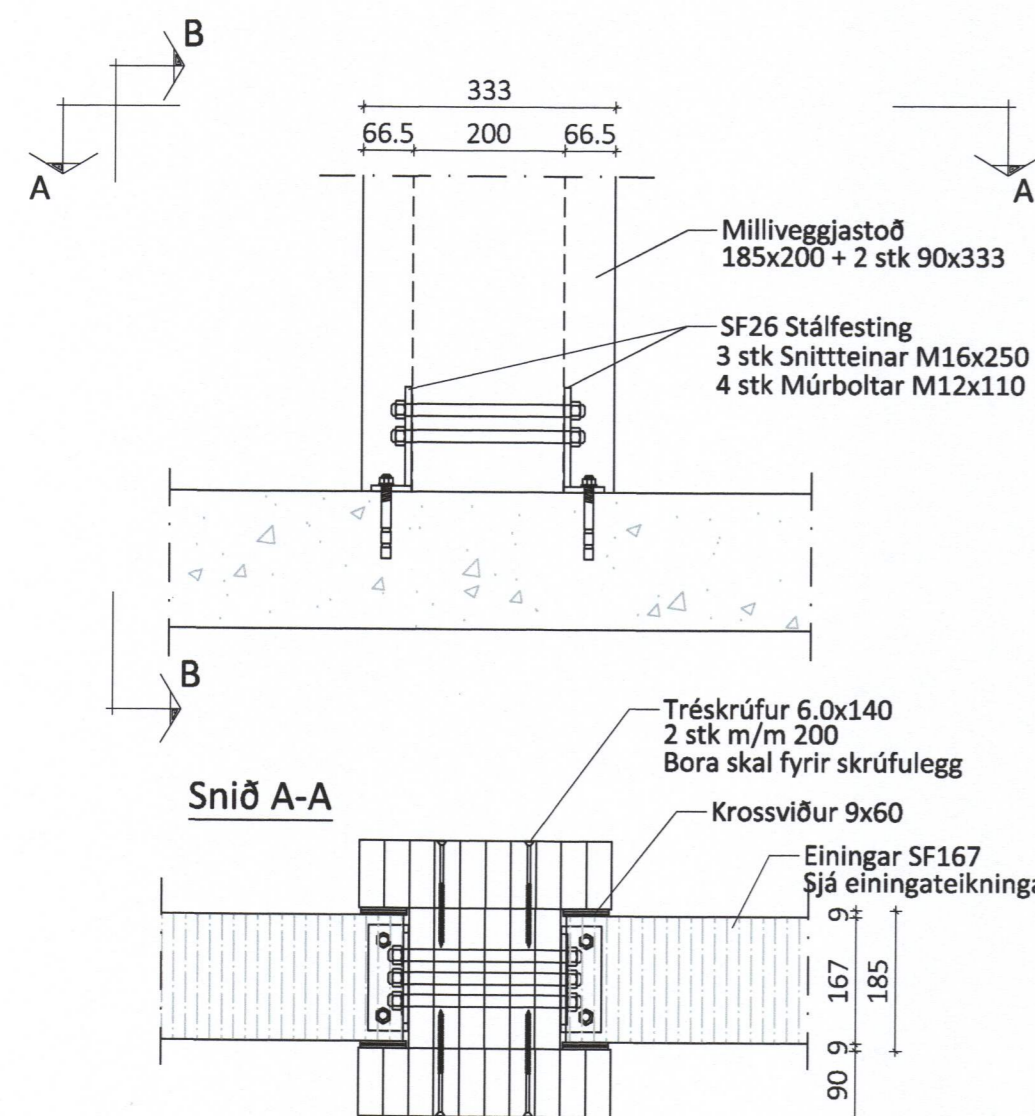

Sérmynd 39 Mkv. 1:10
307

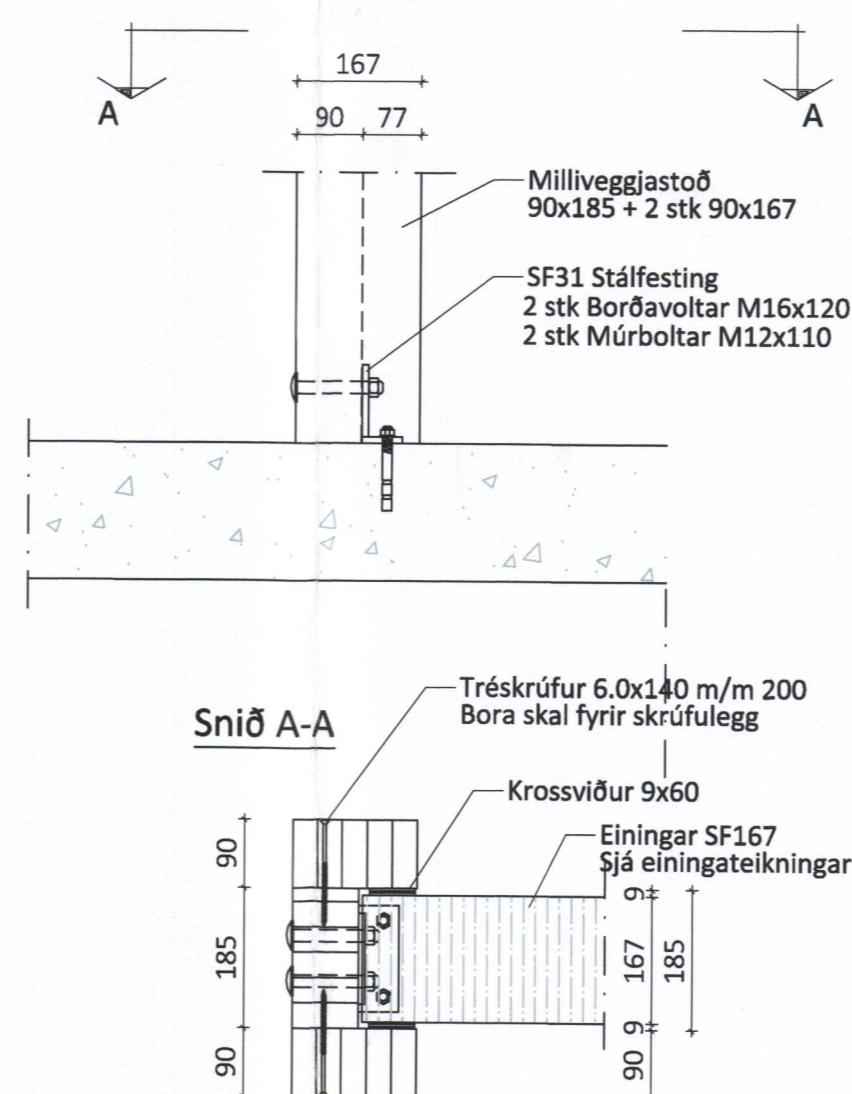

Númer	Dags.	Skýring breytingar	Br. af
ÖLL AFNOT OG AFRITUN TEIKNINGAR AD HLUTA EDA Í HEILD ER HÁÐ SKRIFLEGU LEYFI LÍMTRÉ VÍRNET EHF.			
		MKV. 1:10	DAGS. 09.01.2017
Byggingadeild - Vesturvegur 29 - 200 Kópavogur kt. 440510-1160 - Sími: 412 5300		VERKNR. DL16 054	ÚTGÁFA NR. 1
HEITI VERKS: Strandvegur 80		TEIKN. REIKN. YFIRF. GS/KB GS	NR. TEIKNINGAR 312
HEITI TEIKNINGAR Mjölgeymsla - Vinnslustöðin Vestm. Sérmyndir milliveggur		NAFN HÖNNUÐAR Bjarni Ingibergsson byggingateknifræðingur B.Sc. kt. 030861-2729 - bjarni@limtrevrnet.is	DAGS. AÐRITUNAR 14/017 DAGS. AÐRITUNAR 14/017
		AÐRITUN HÖNNUÐAR <i>Bjarni Ingibergsson</i>	AÐRITUN SAMRÆM. HÖNNUÐAR <i>Jon Luom</i>