
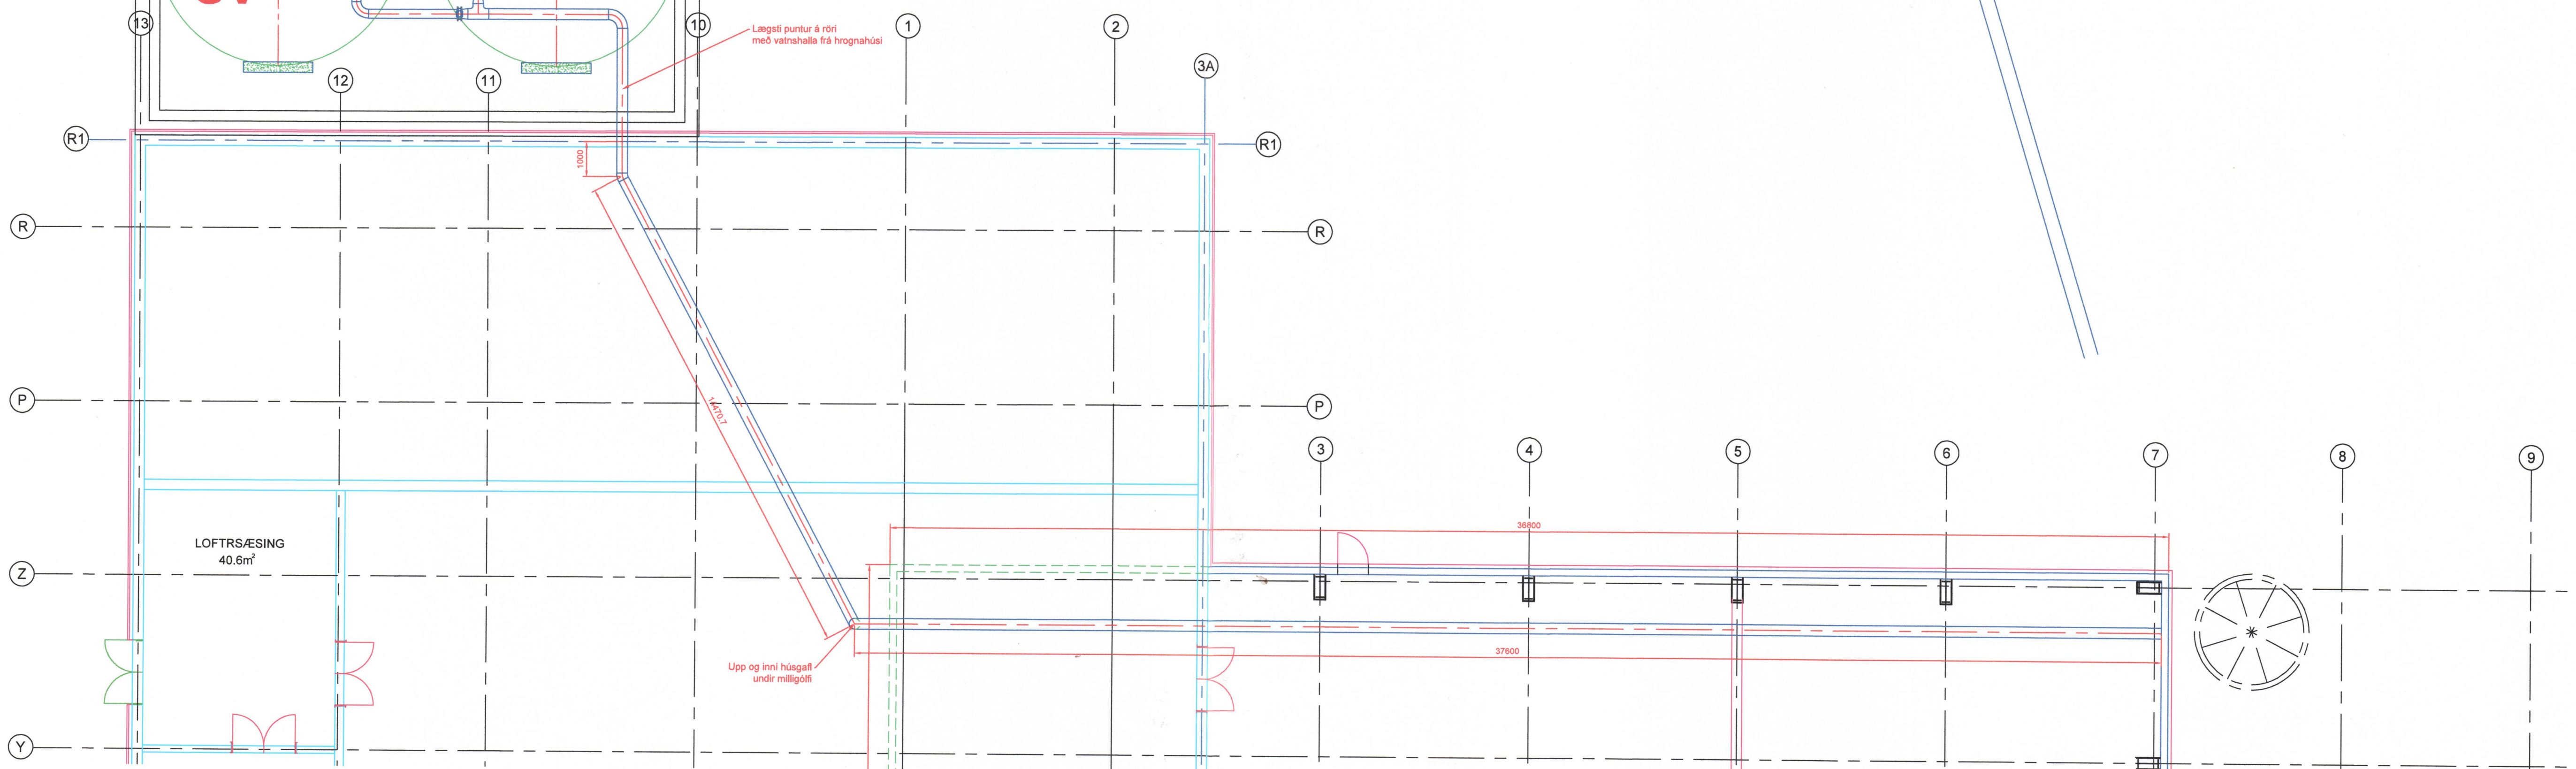
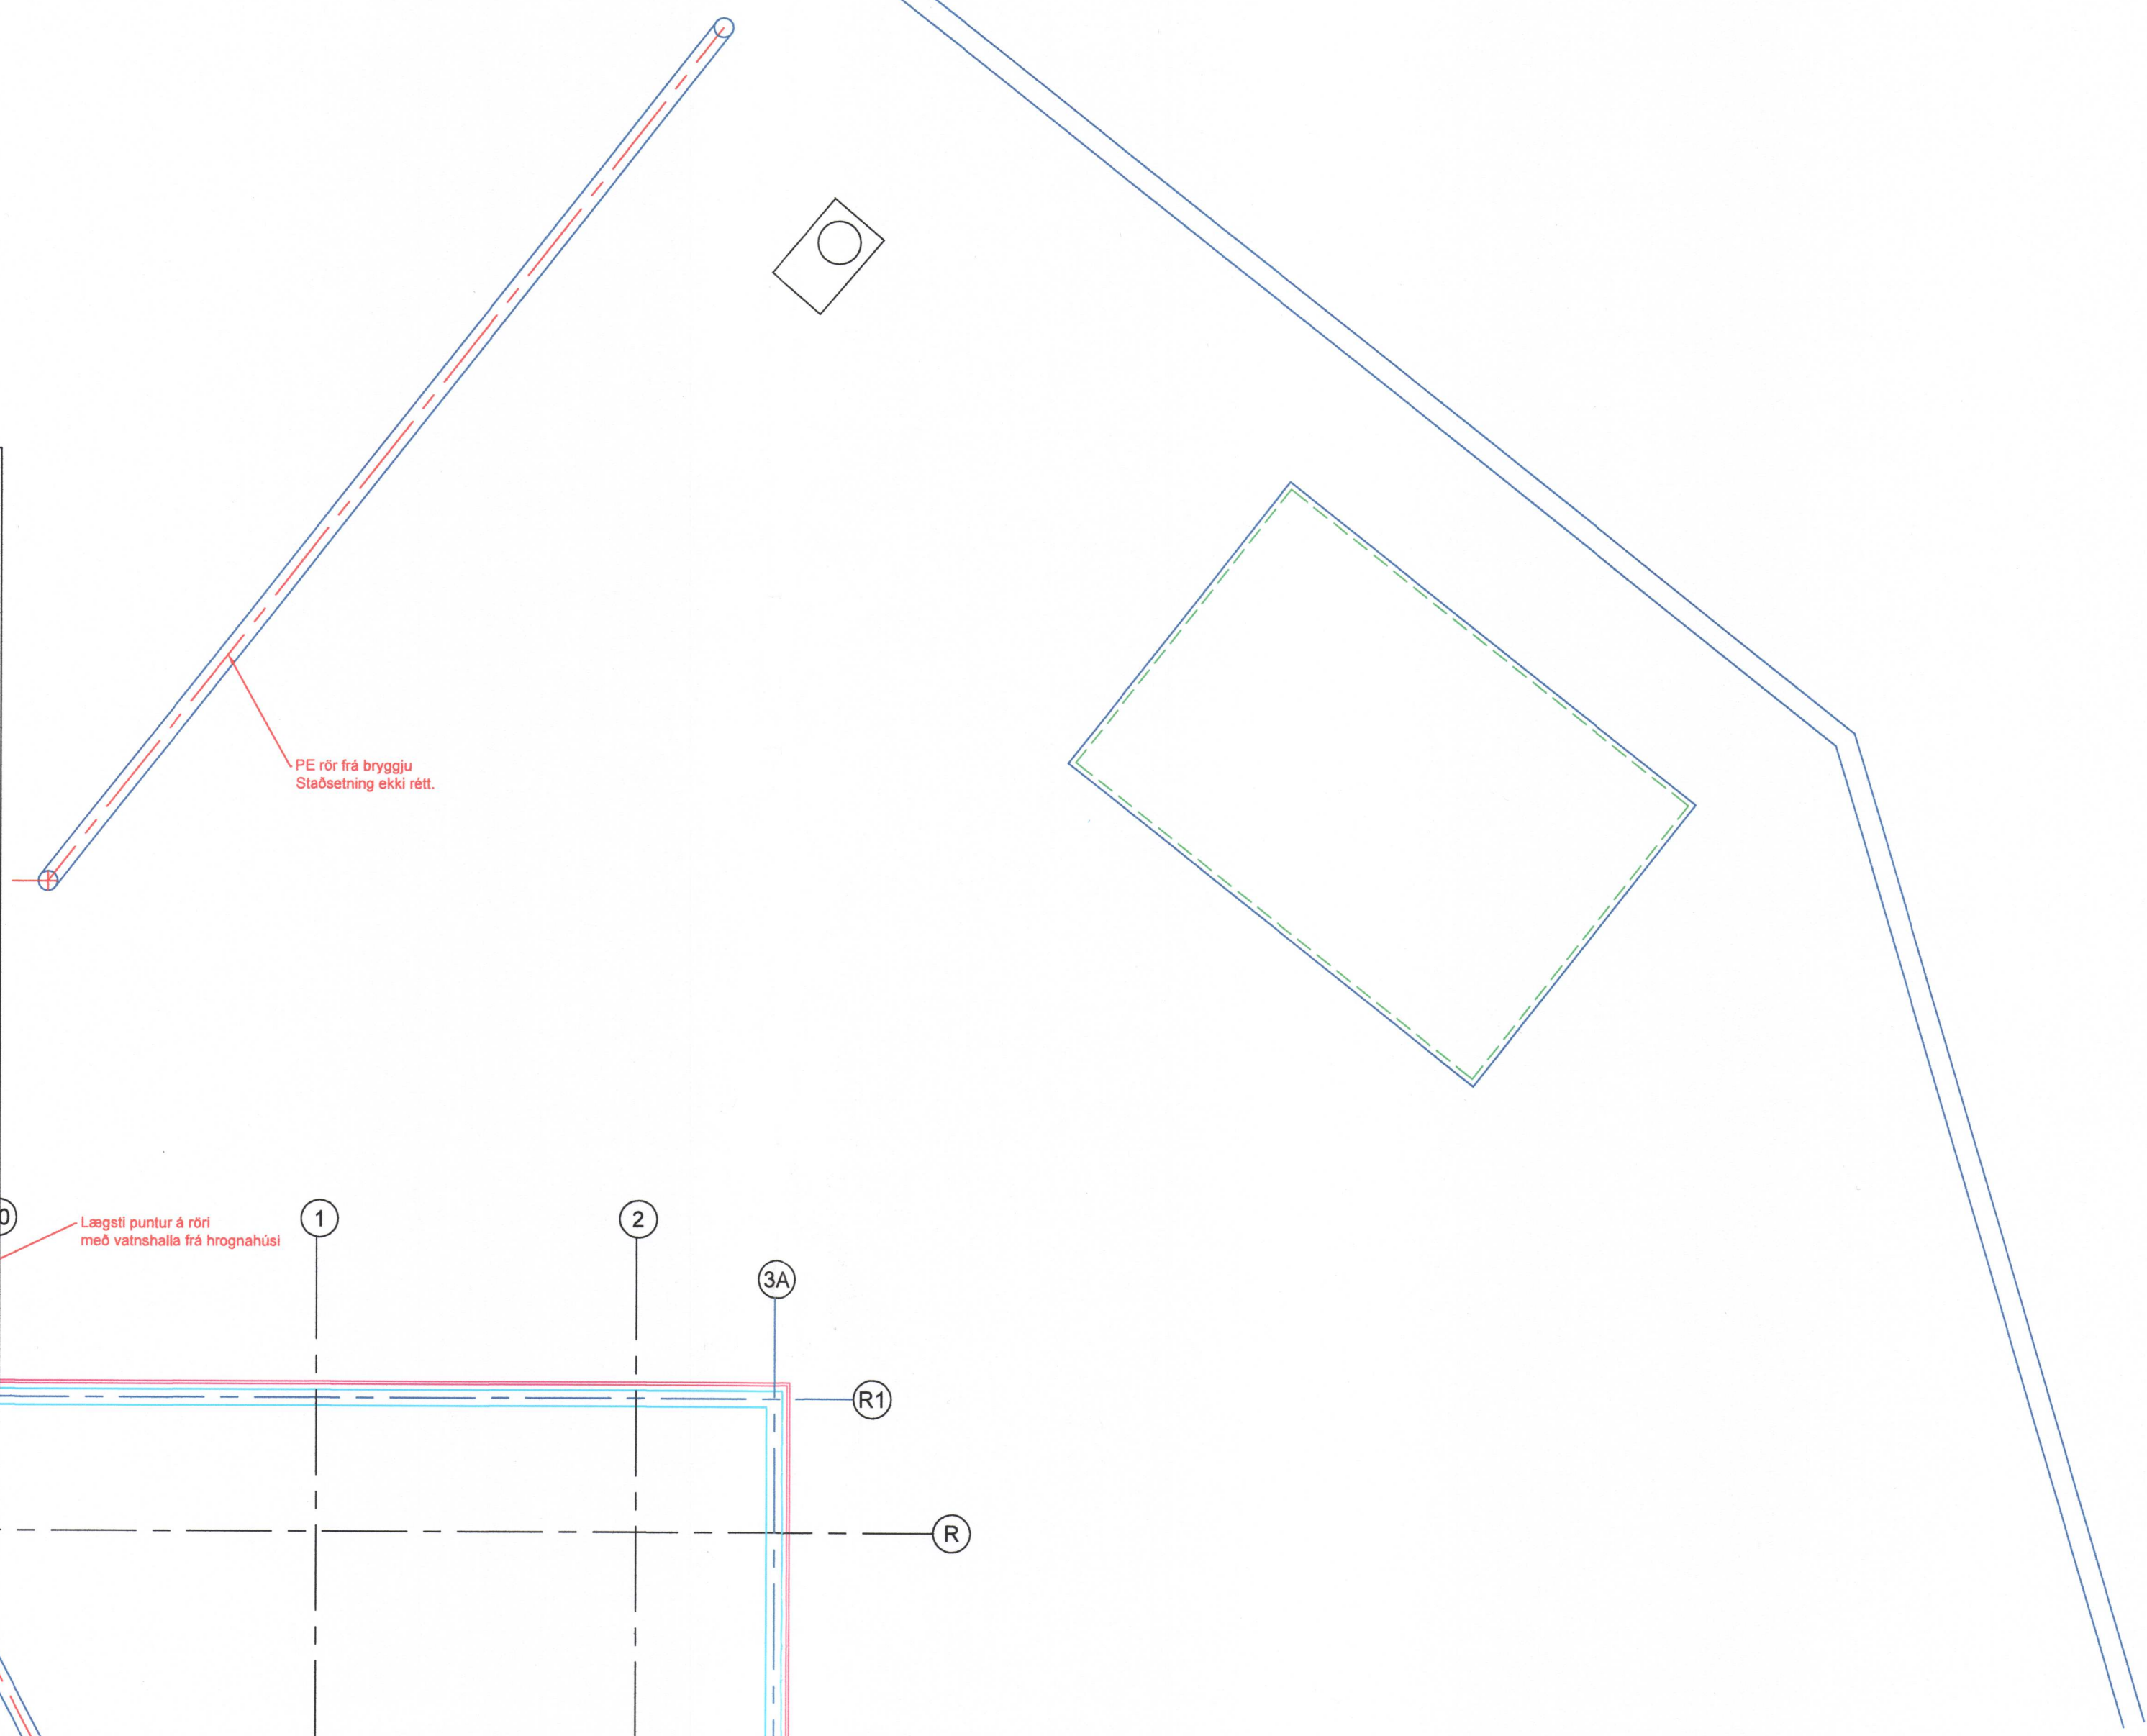


Týðing: Þórunn Þórunnsson 270623-044

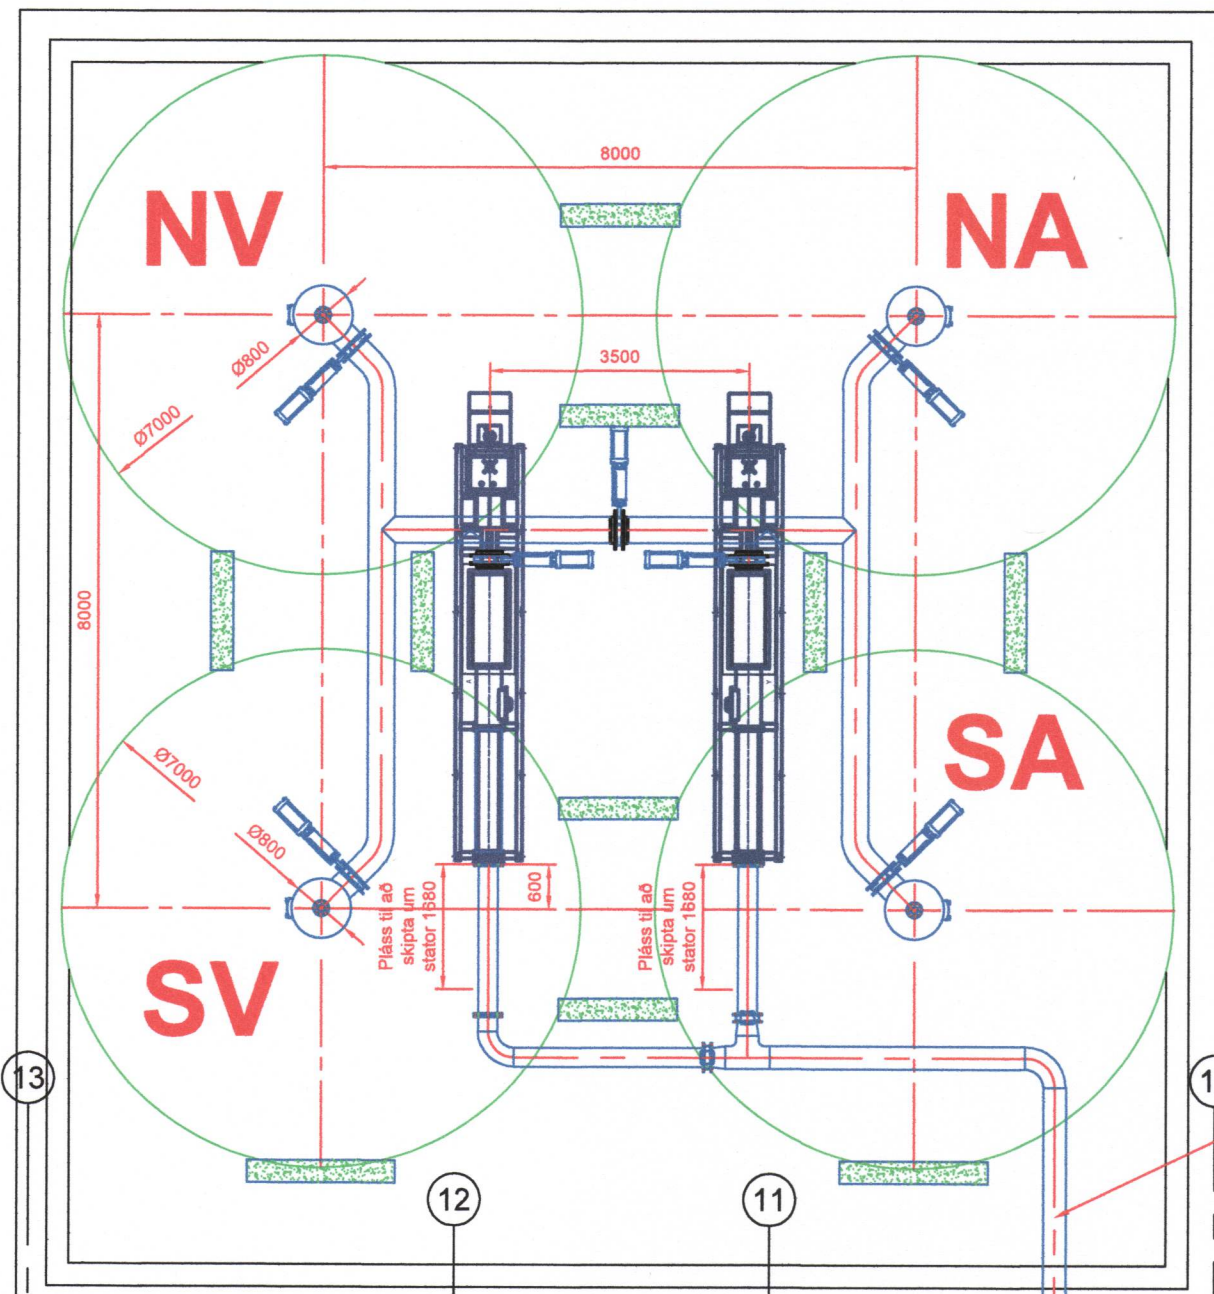

LOFTRÆSING
40.6m²

Customer/Instrument: Ísfélag Vestmannaeyjar hf	Scale: 1:100	Date: 08.04.2020
Hrognavinnsal FES-SES	Org. size: A1	Drawn/Appr.: Óli G
Storage tanks - ásamt gamla húsi og bryggju.	File path:	Designed: Óli G
HÉDINN	Project number: 32888	Rev.:
<small>This material is the property of Hédinn hf. and must not be copied in any way. The content as a whole, any part of it or any information revealed in connection with this material must not be imparted to any unauthorized third party. It must not be used for any other project than that for which it was originally intended. The receipt of the material implies that the conditions as mentioned herein are accepted.</small>	Drw. No.: 32888-FIS-J0002	- 5 - 5