


6359

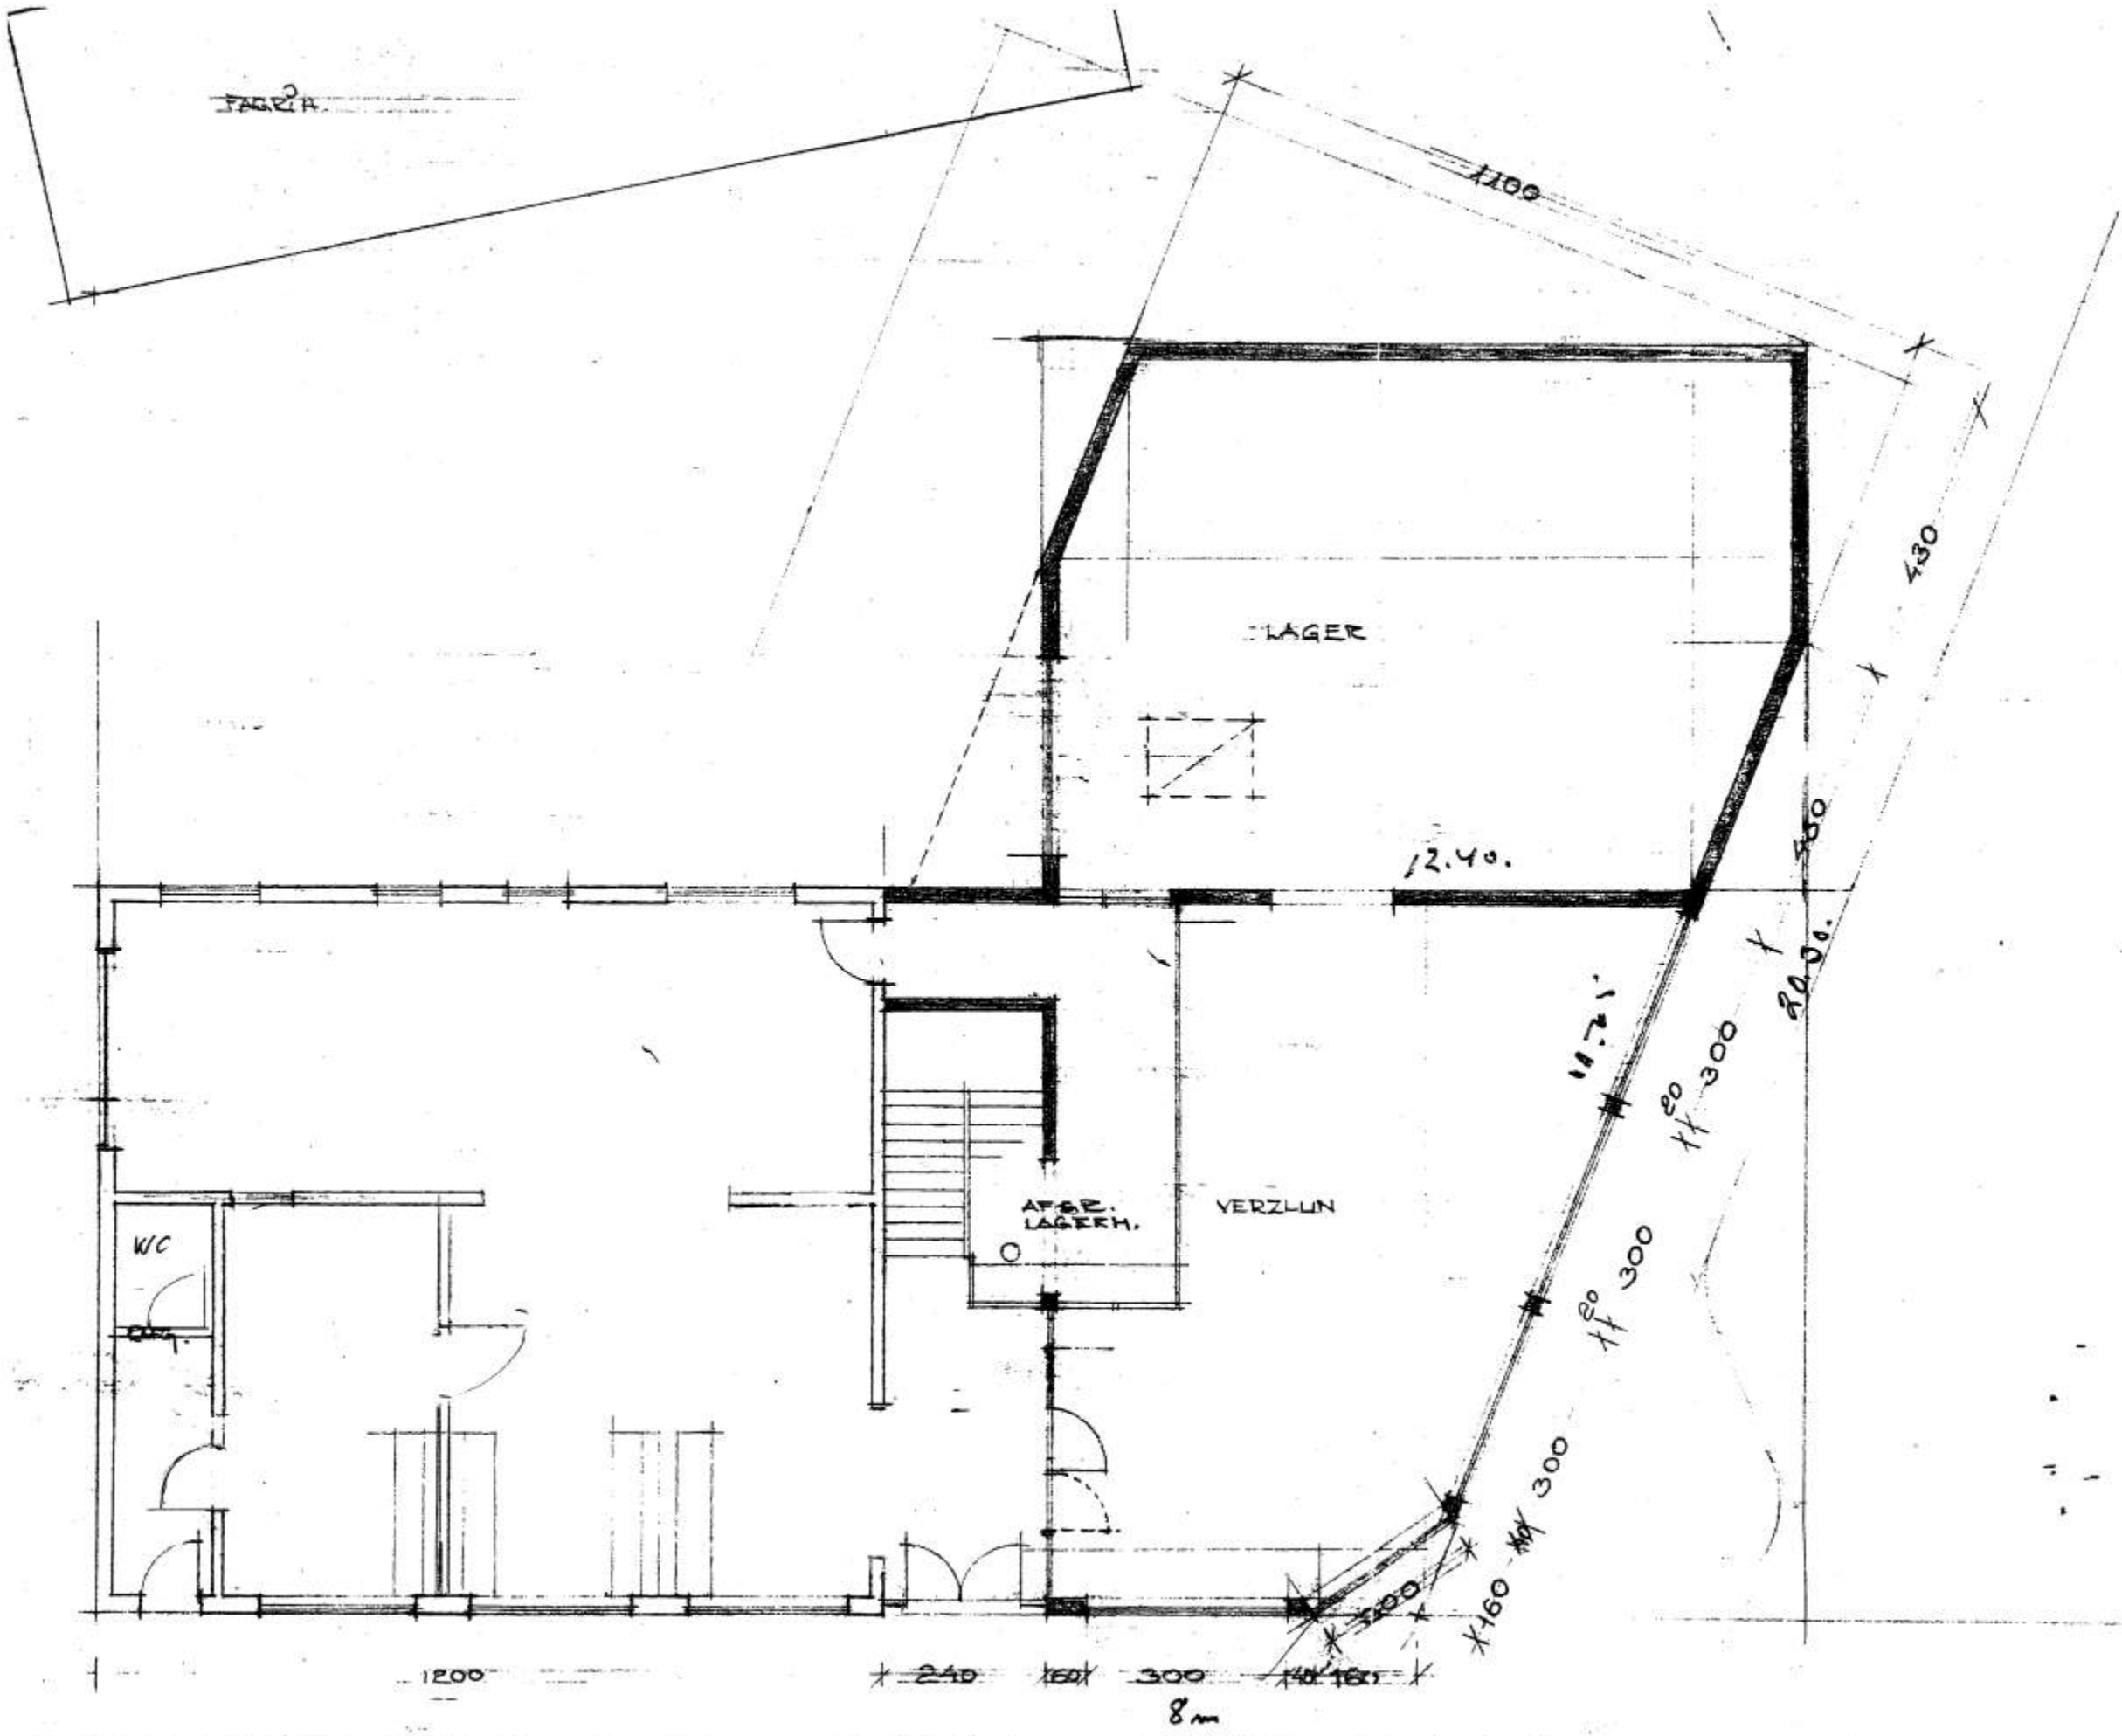

JARDHED 1:100

NEISTI 1/4 VIDDYGGING STRANDVEG 51 VESTHARNAEYJUM
 GRUNNHUND JARDHED
 APRIL 1977 HAF 1:100
 TEIKU NR 1