



13.5.86
 BYGGING
 Valdi Þórhjónsson

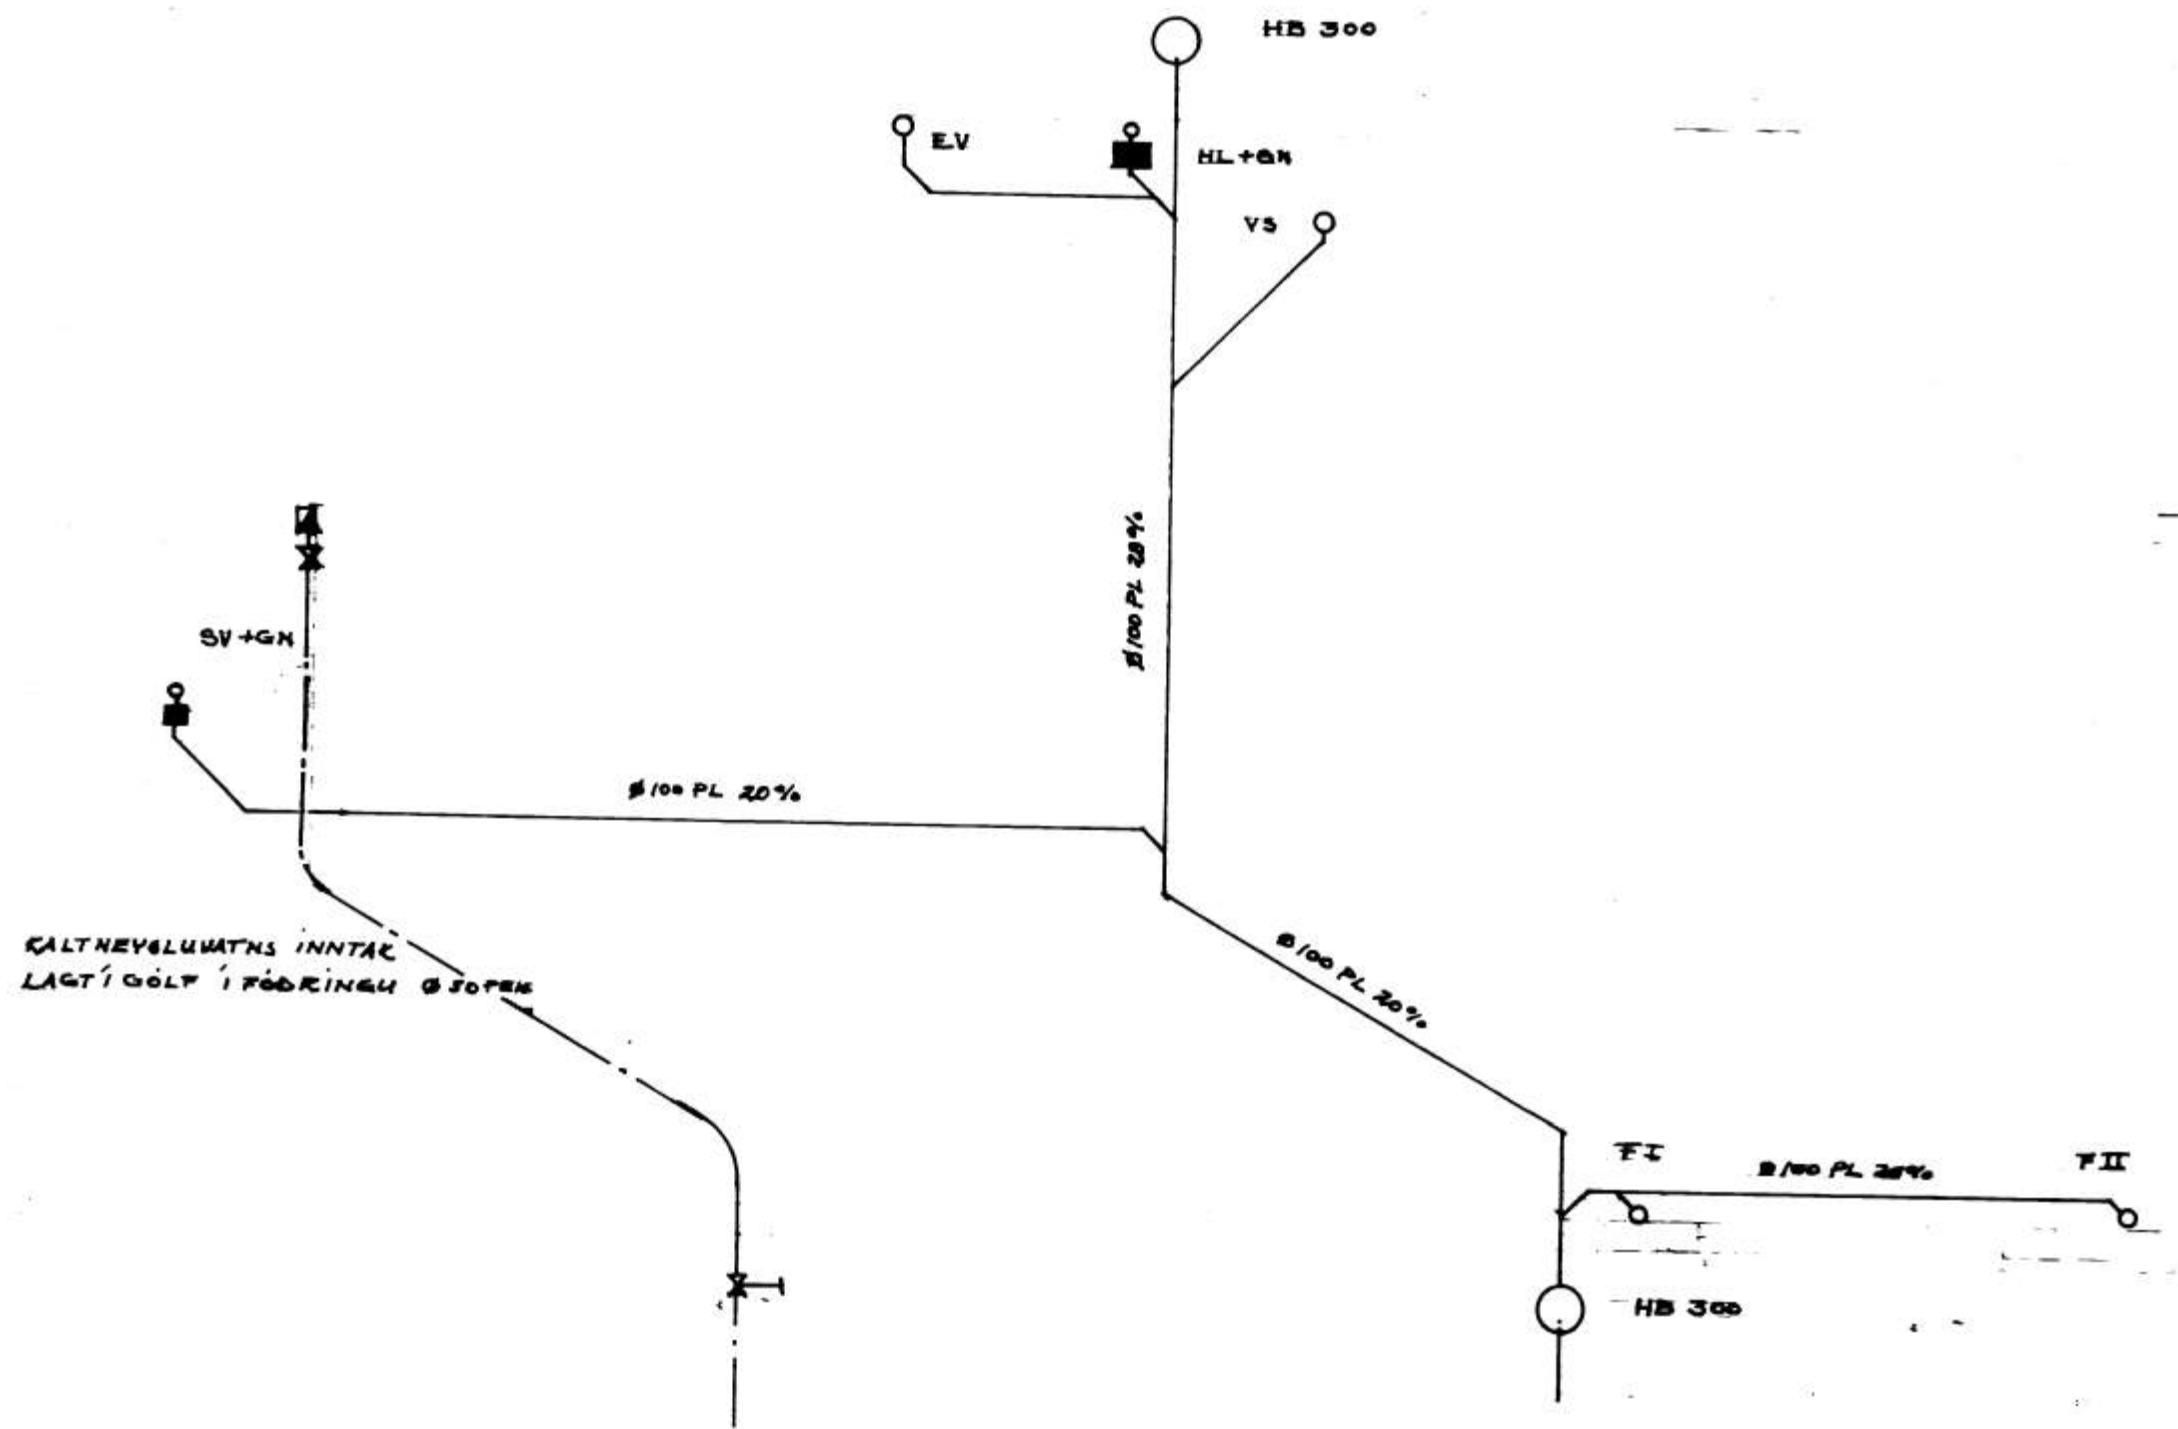

KALTVEGLUMATNS INNTAK
 LACTIGOLF I FÖÐRINGU 0 TÖPEK

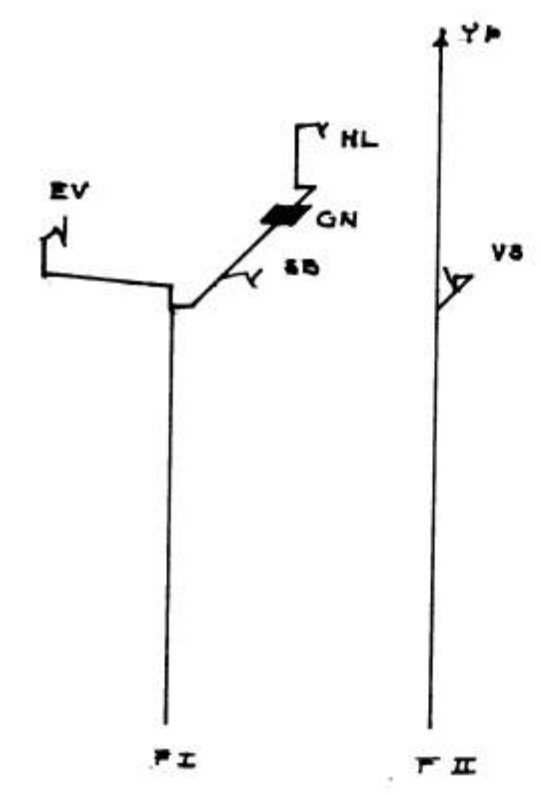

ATPA LEBUR HB
 LÖGUMRÁÐ 1. HEN
 FRÁRENSLI

20

PALL ZAPHONIASSON RG
 BYGGINGENFERÐINGUR
 LÍFV. 13. 20. 27.
 HÖL. MANNAFELD

FEBRUAR 1986