


6495

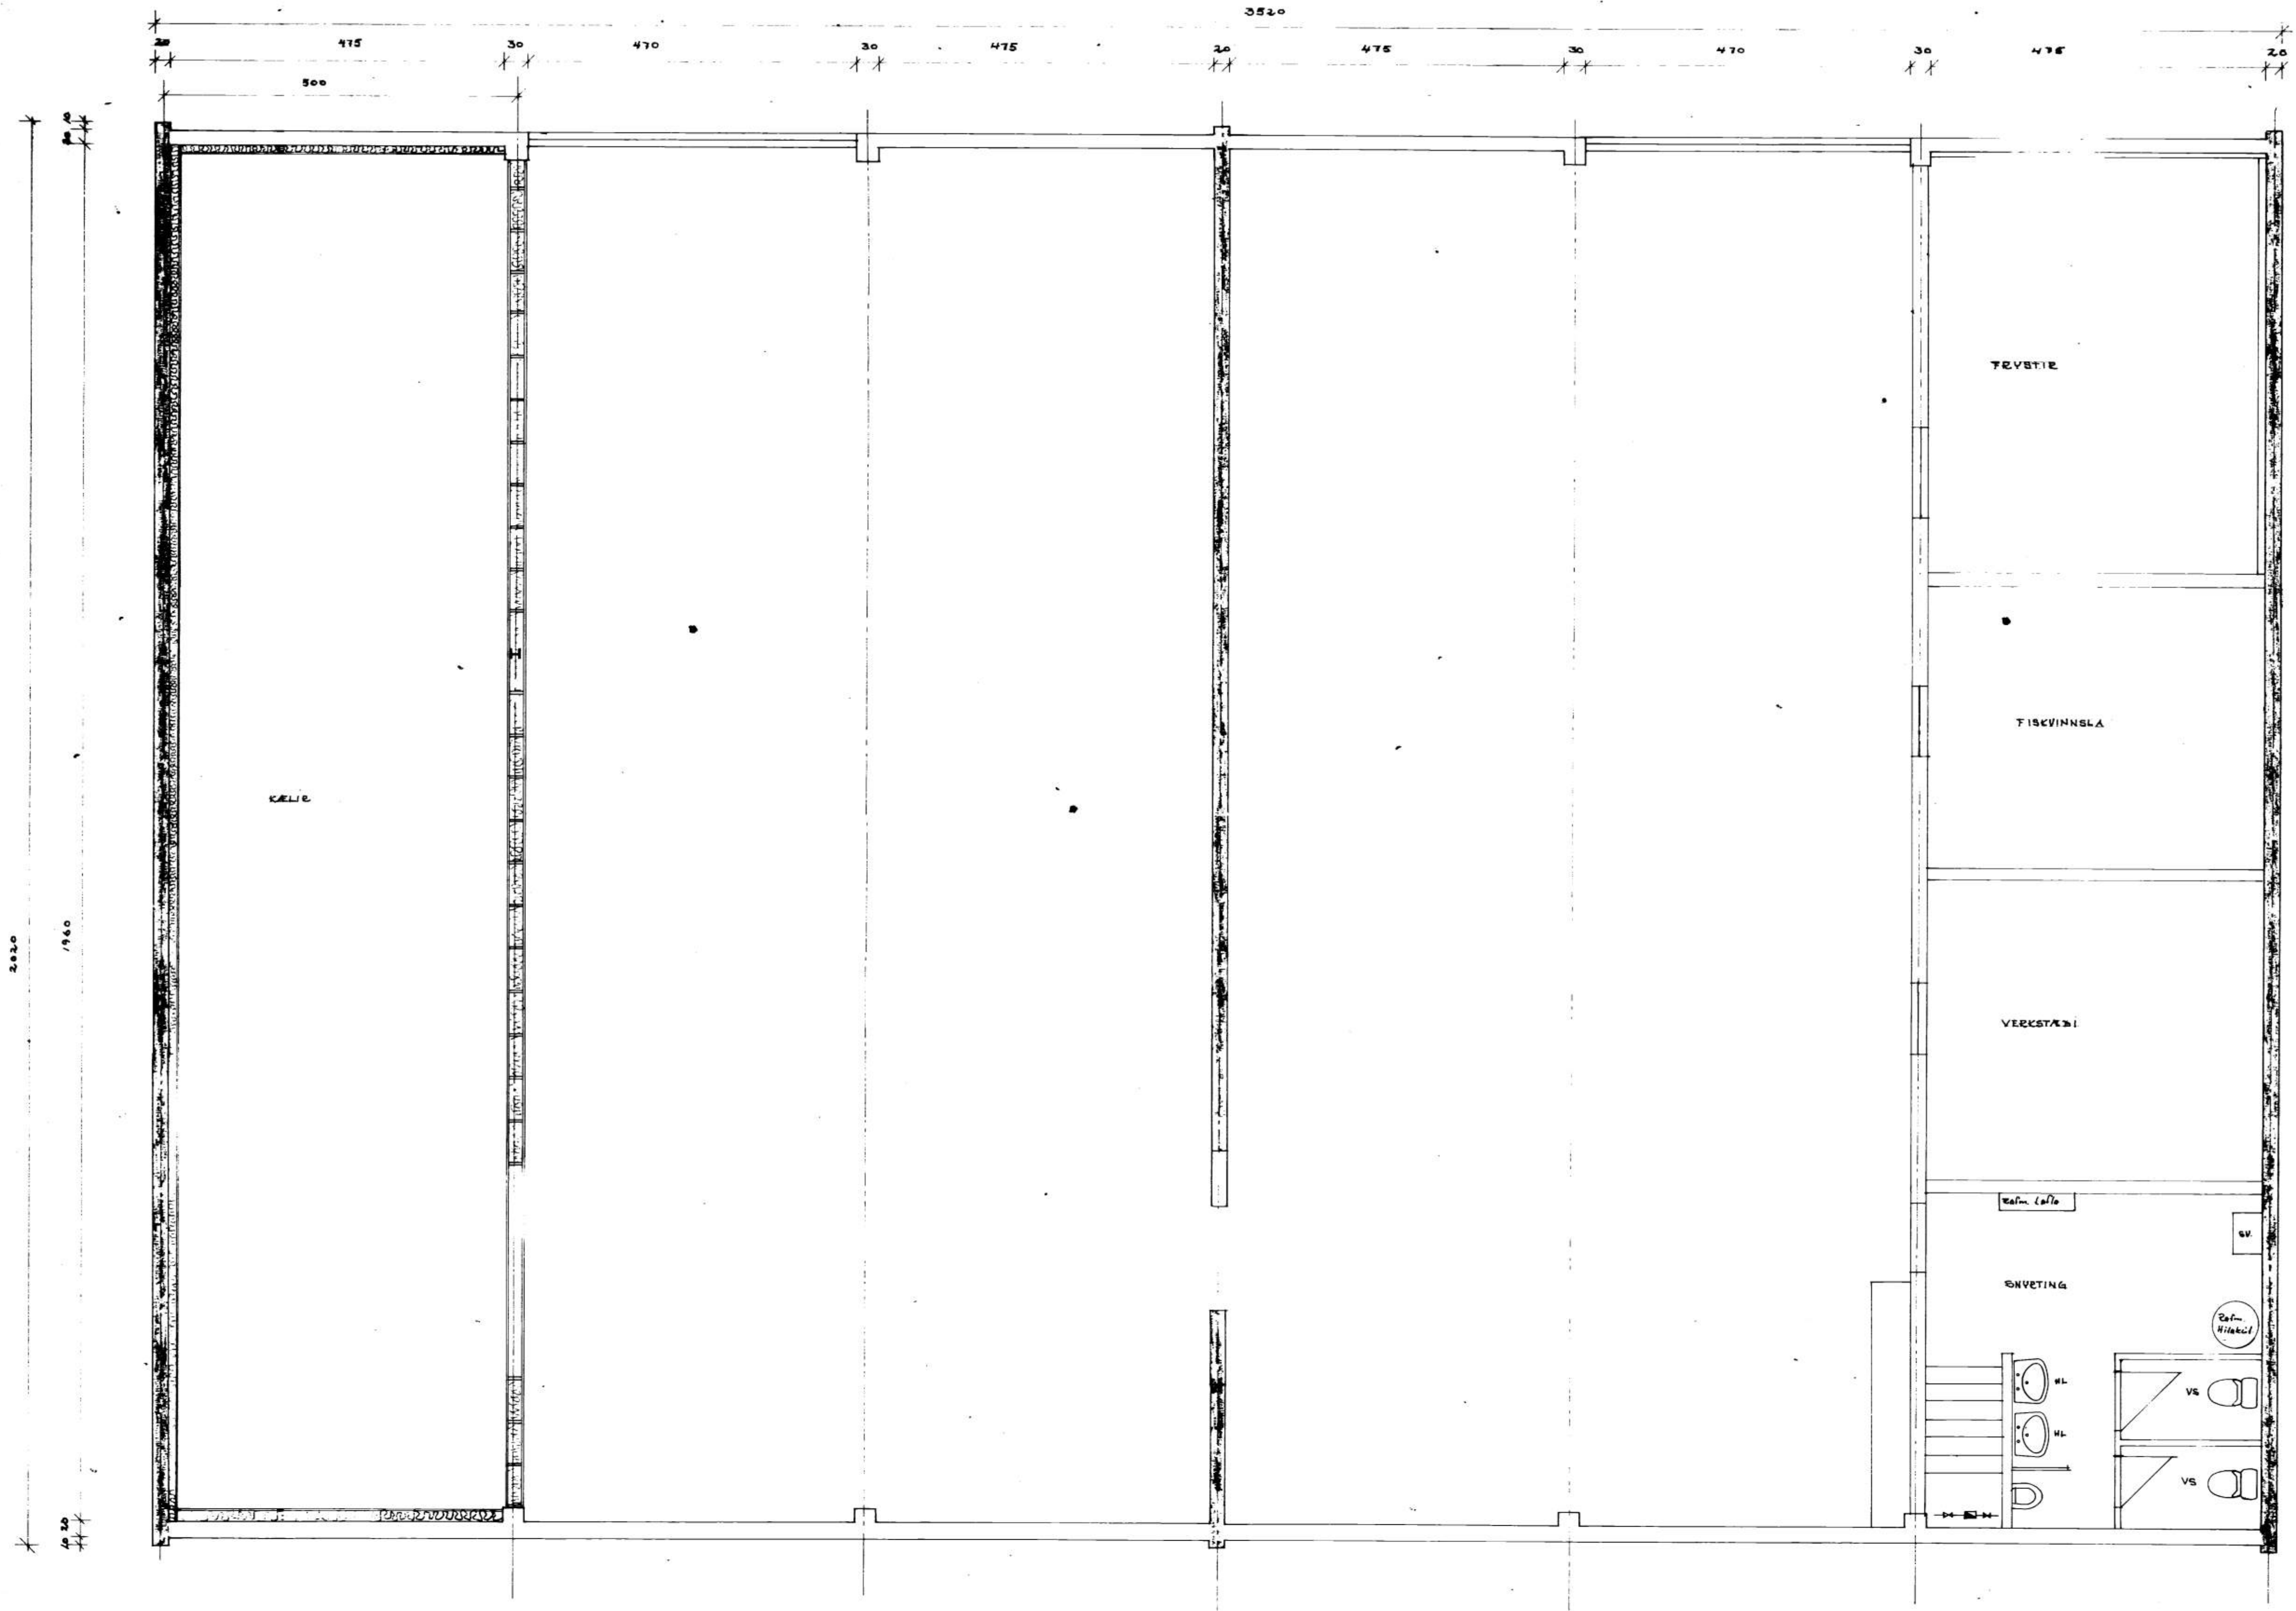

GRUNNMYND 1. H&A 1:50

