


6496

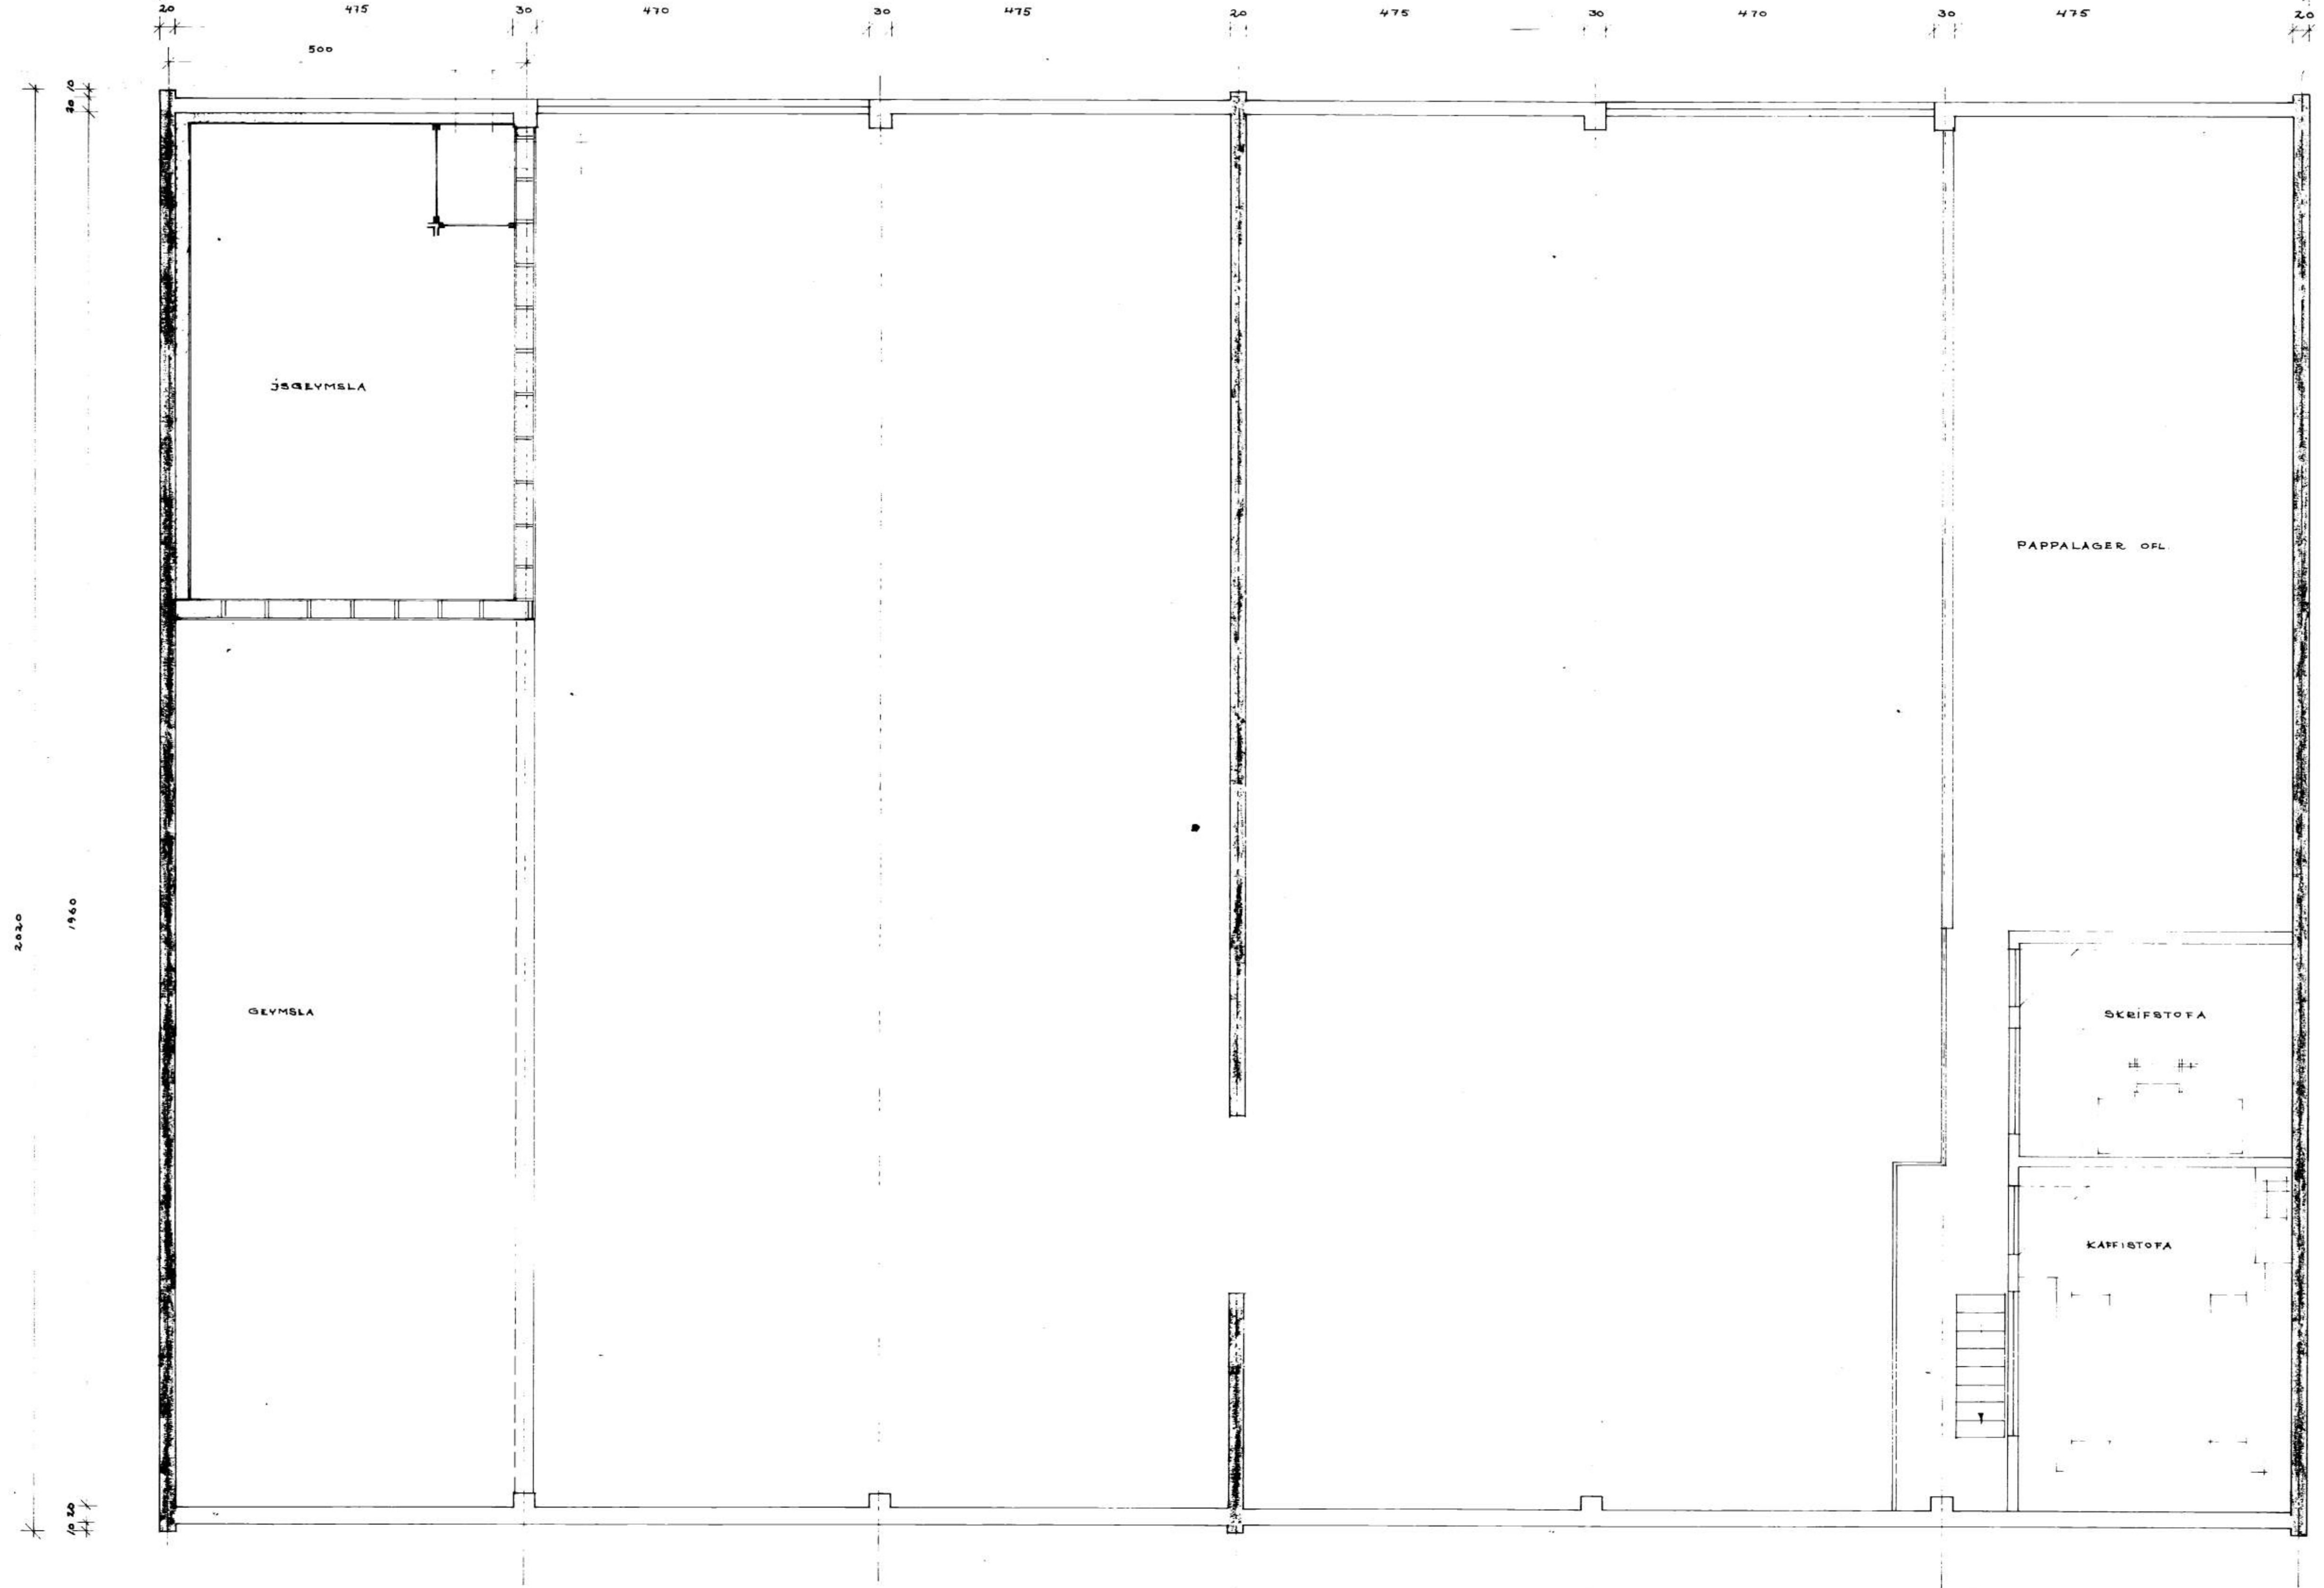

GRUNNMYND 1:50 EFTI H.A.D

