




Rampur 1:4

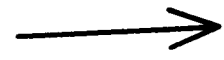

N

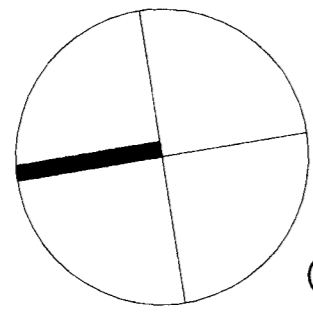

Sigurdur Einarsson

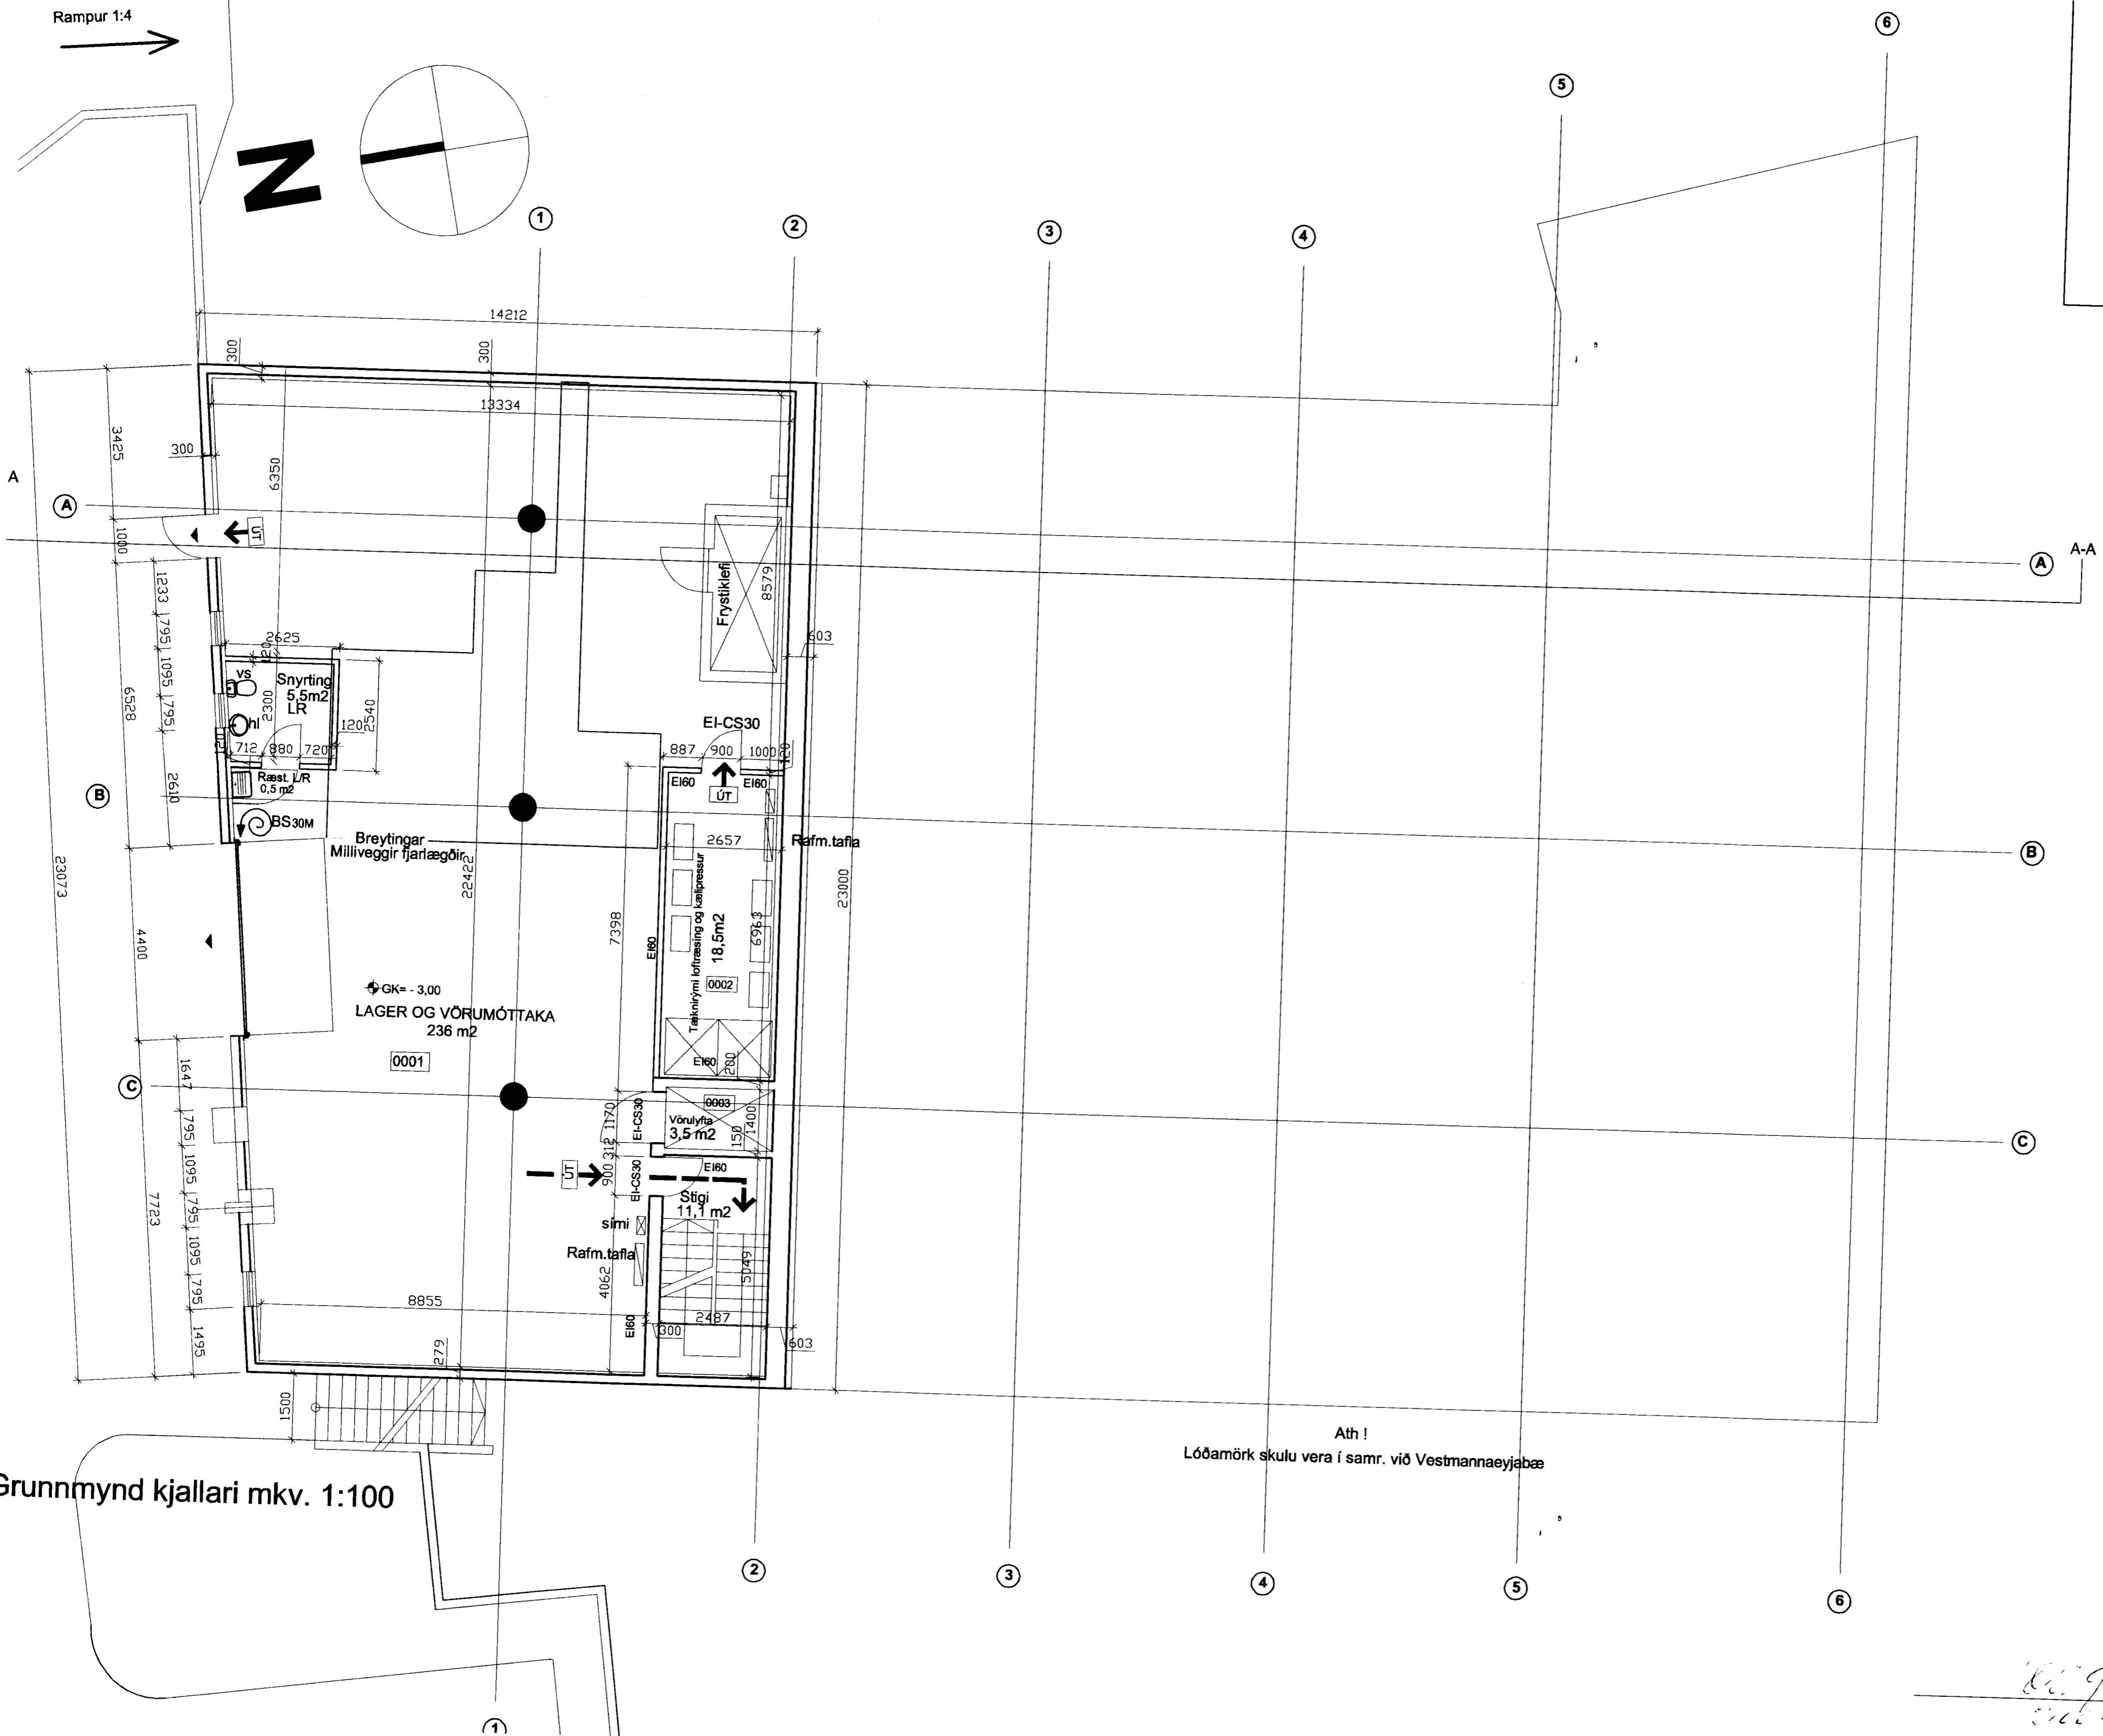

Grunnmynd kjallari mkv. 1:100

Ath!
Lóðamörk skulu vera í samr. við Vestmannaeyjabæ

STRANDVEGUR 48

LÝSING: 900 VESTMANNÆYJAR
DAGS: 15. JANÚAR 2011
VERKNIÐ: 3 - 5
EFNI: GRUNNM KJALLARA
MKV: 1:100
HANNAD: HÓ TEIKNAD: HÓ
© Hans Unnpór Ólason 2007



Drangarhauk 8
220 Hafnarfjörður
Ísland
Sími + 354 565 15 20
Fax + 354 565 15 20
tul@tulur.is

Handwritten signature and notes at the bottom right of the page.