

GRUNNMYND 2. HÆÐ Mkv.=1:100


SAMÞYKKT Í SKIPULAGSNLFND
 12 FEB 2002
 BYGGINGARFULLTRUINN Í VESTMANNAEYJUM
 Undirritun samráðingarráðgjafar

SKÝRINGAR

- E160 Veggur, uppfyllir kröfur B160
- E130CS Hurðir, uppfyllir kröfur EI30CS
- E190 Veggur, uppfyllir kröfur B190
- BRS Brunaslanga
- ÚT Utlysing fyrir ofan dyr
- BO Neyðarutgangur, opnanlegt fag

STÆRDIR Á BRUNASAMSTÆÐUM

0101A	365,2m ²
0101B	590,0m ²
0201	375,0m ²
0202	375,0m ²
0203	250,0m ²

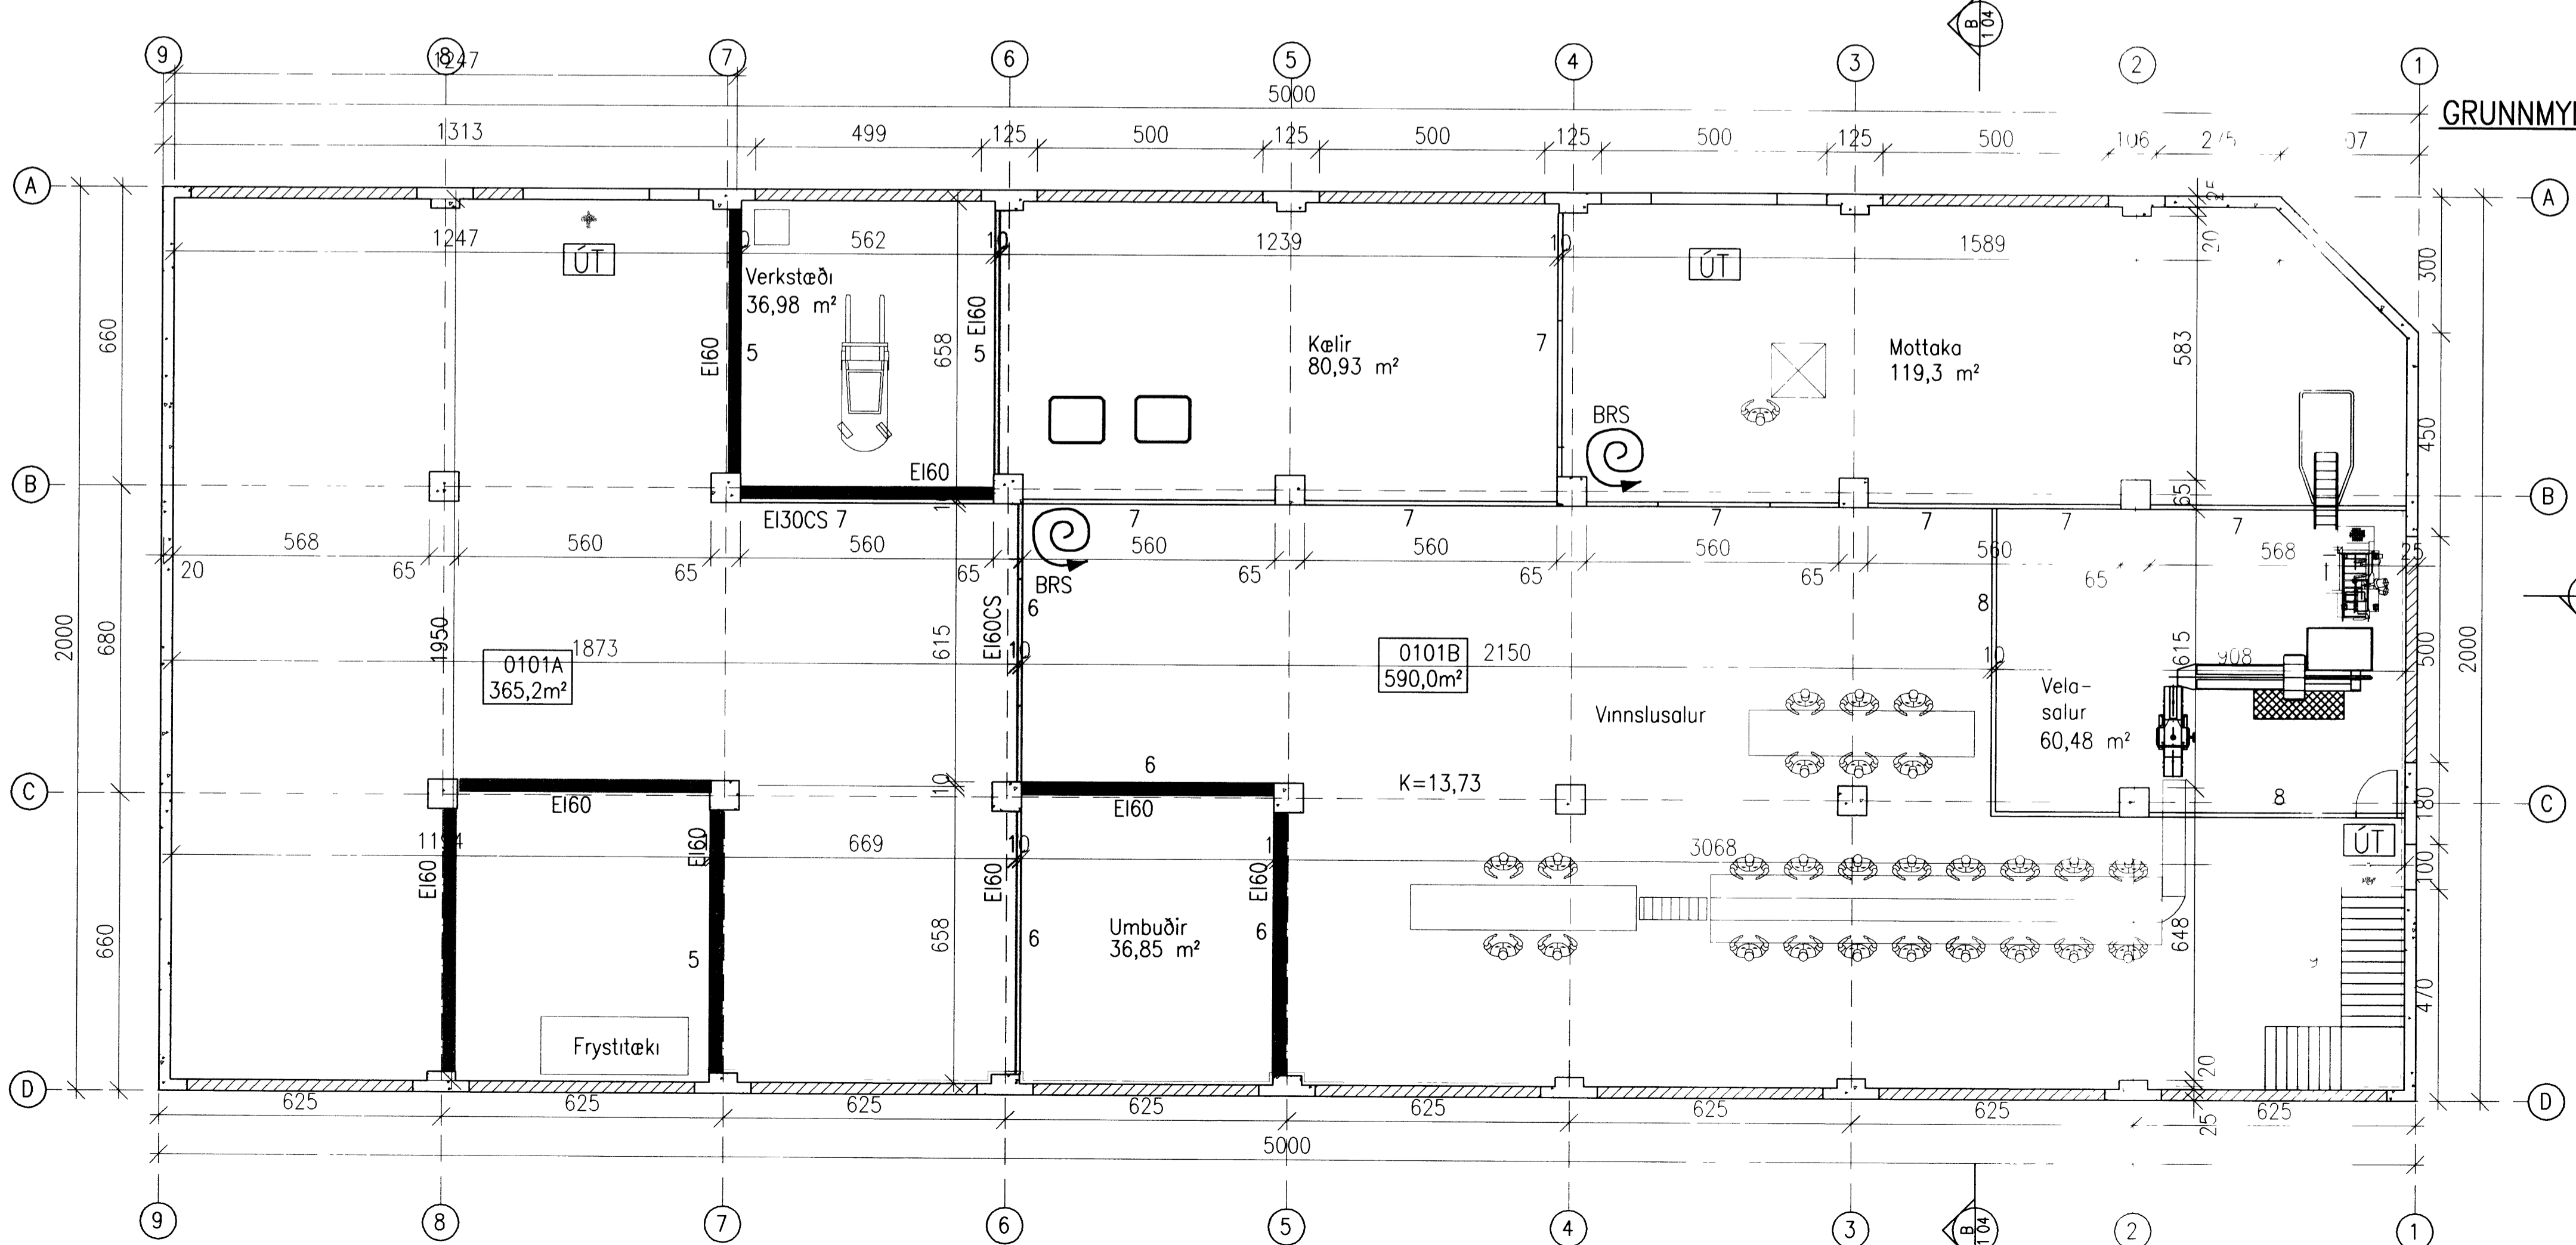

GRUNNMYND 1. HÆÐ Mkv.=1:100

Br	Dags	Breyting	Br	Sp
GARDAVEGUR 14, VESTM.EYJAR FISKVINNSLUHÚS, BREYTINGAR BRUNAVARNARUPPDRATTUR GRUNNMYND				
VST Verkræðistofa Sigurðar Thoroddsen hf. <small>Armáa 4 108 Reykjavík Sími 569 5000 Fax 569 5010</small>				
Hannað	AS	Teknað	SHJ/LBR	Yfirleitt
Samþykkt				
Töluskrá	K\2001 01\47\Tekningar\Grunnur.dwg			
Mkv	1 100			
Dags	Nr 2001.0147 1 02			