



# Tröppur og dyraskyggni 1:20


e.b. = jarn í efri brun  
n.b. = jarn í neðri brun

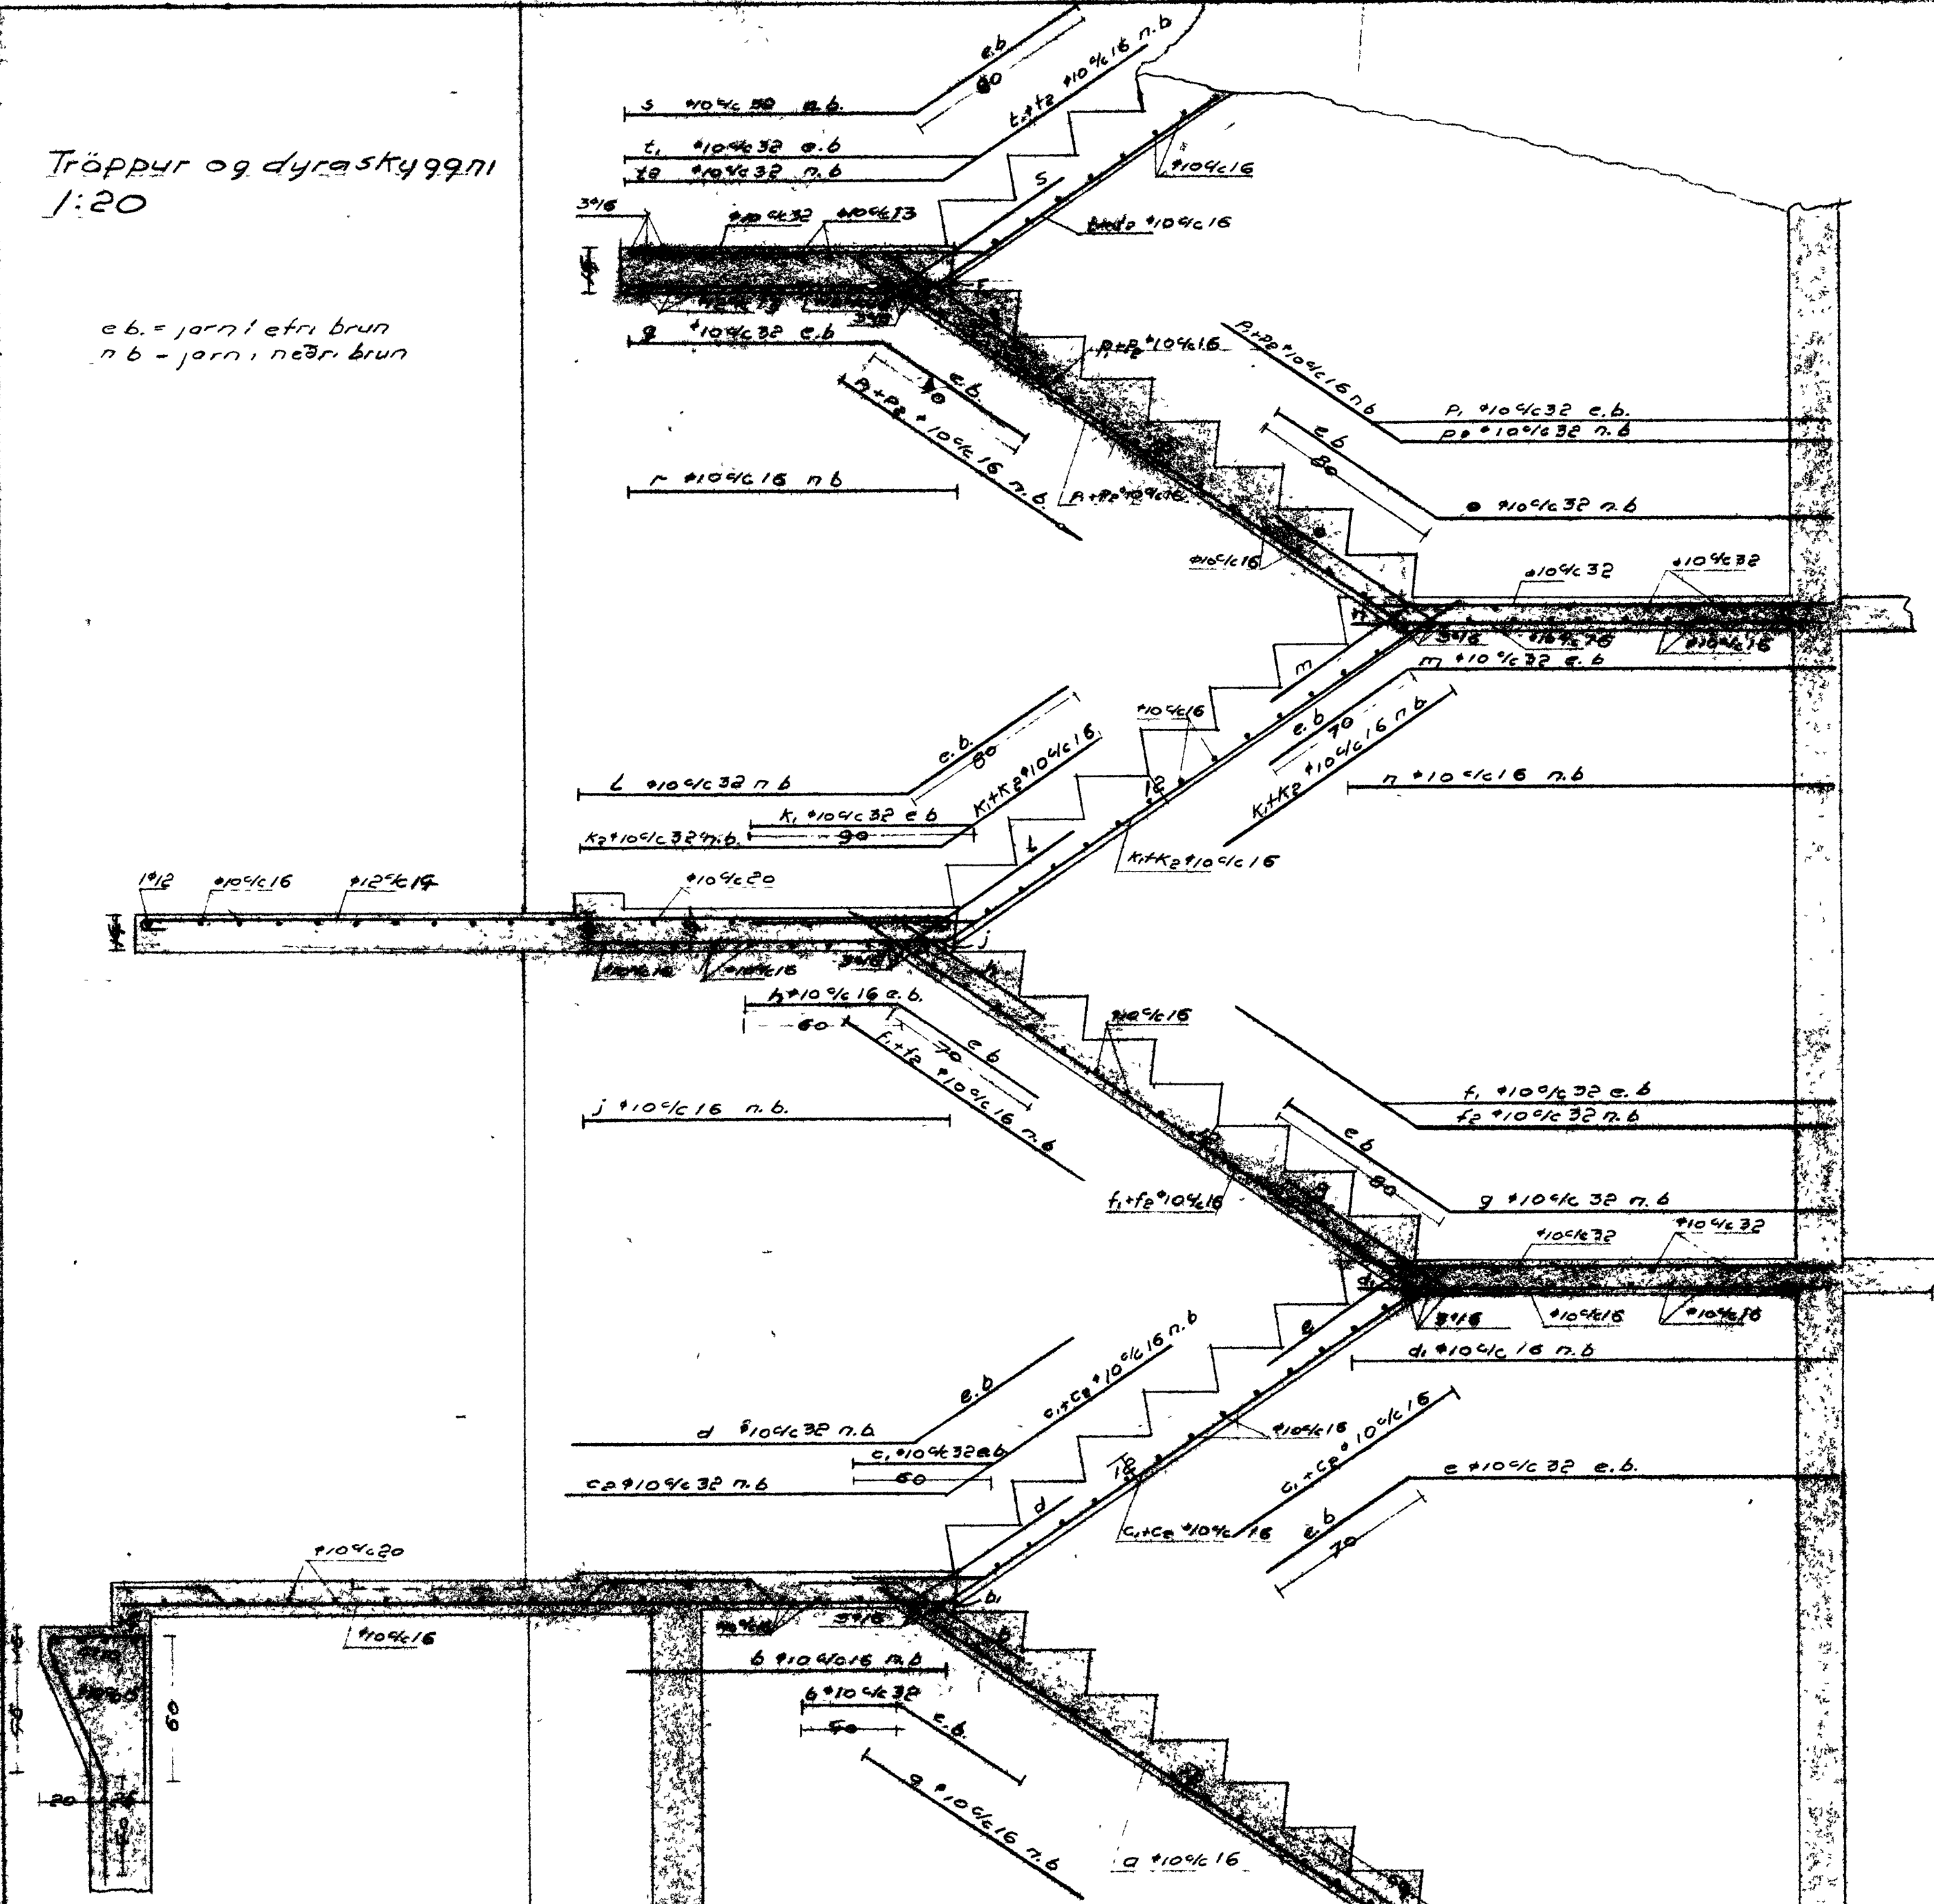


## Biti yfir utidyr 1:20

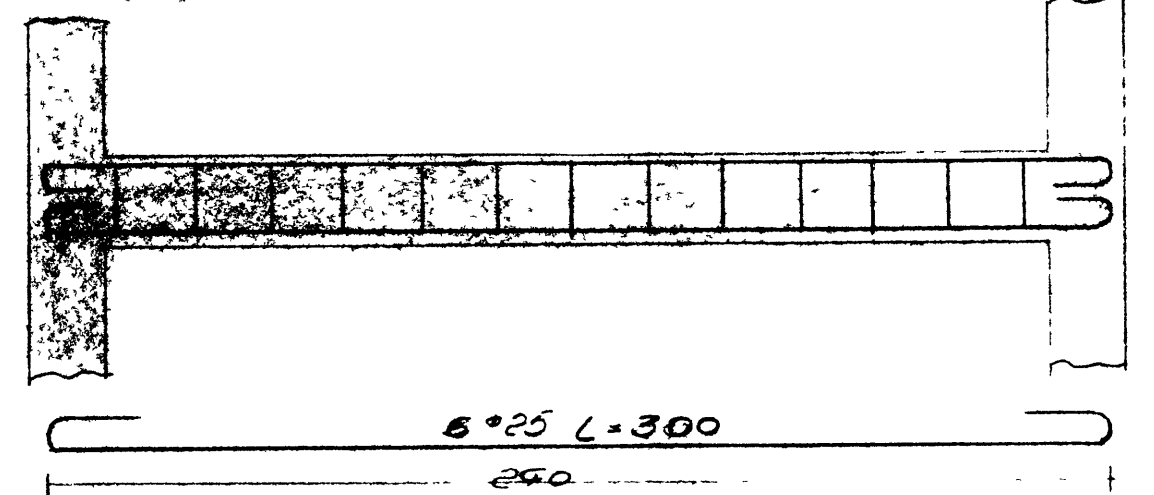

## Snið 1:10

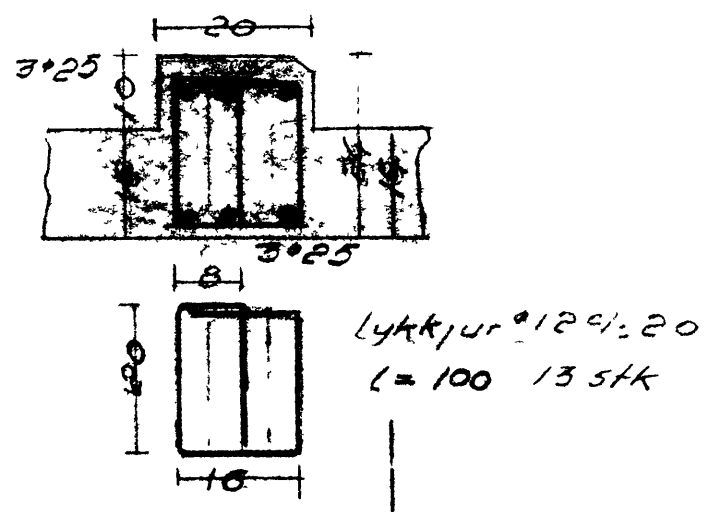

## Dyraskyggni 1:20

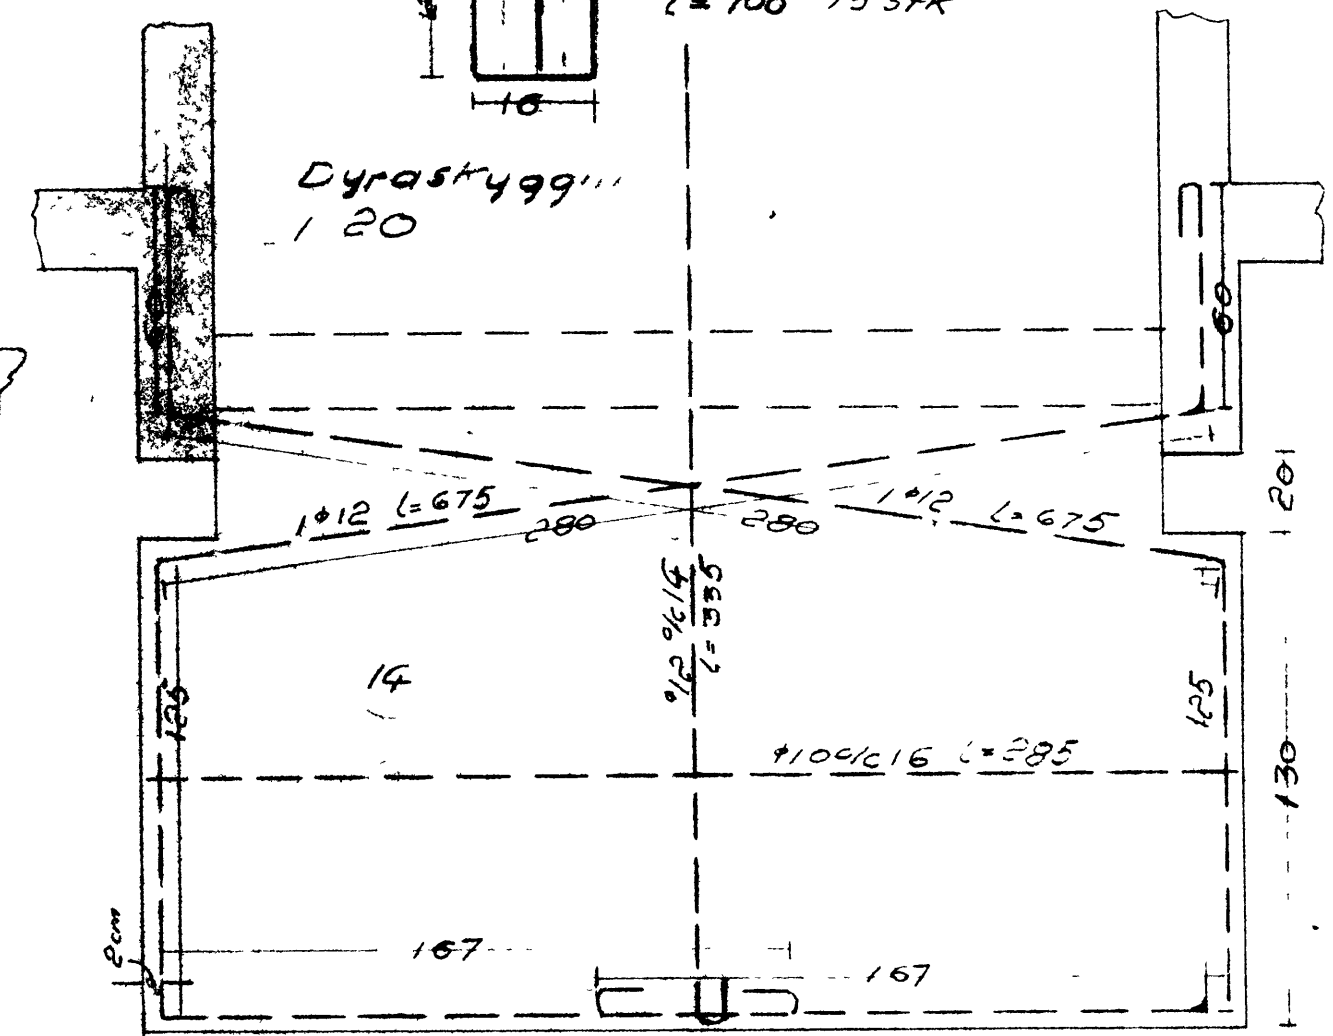

Hastensvegur 60-62-64

Jarnbent steinsteypa

Reykjavík 27-3-1963

Launh. arkitekt. verkfr.