

10
50 50
RANKITAP OG VEGGIP 1:50
LYKKJUR Ø 8 L-110 BOFAST Í GEGNUM SPERRUR
FESTING Á SPERRUM Í STEYRTA VEGGI

ÁNEGLI 2 STK 1"x6"
4x6 STK 4" NAGLAR

2 K 10 HEIL Í VEGG
Ø 8 L-110

2 K 16 L-370 -A
3 K 16 L-470 -B


LYKKJUR Ø 8 c 25 L-106
13 STK SNID-A
17 STK SNID-B

1 1/2" PLASTROR c 50 CM SEM LOPTRÁS
Ø 8 L-110 FESTING Á SPERRUM
2 K 10 HEIL EÐST Í VEGGJUM



3 K 10 YFIR GLUGGUM

1 1/2" PLASTROR c 50 CM
SEM LOPTRÁSTING
2 K 16 L-660
Ø 8 L-110
3 K 16 L-660
15
50
LYKKJUR Ø 8 c 25
22 STK L-140


SNID - A 1:20

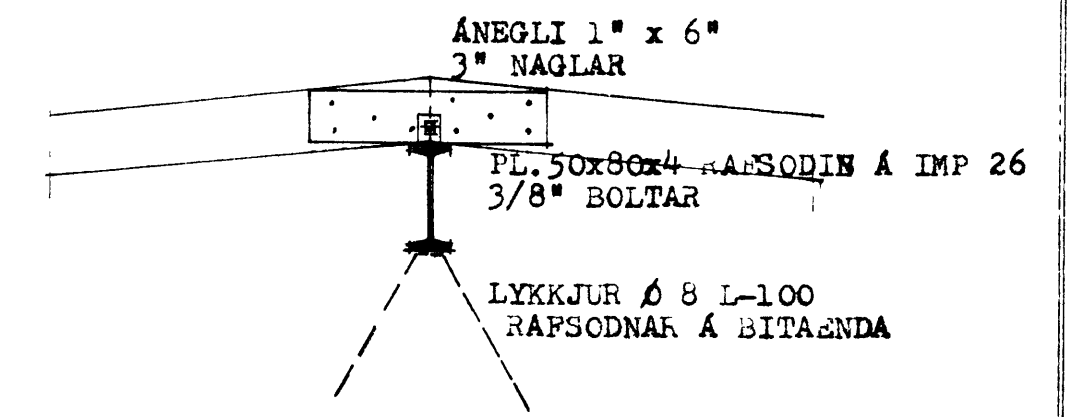

SNID - C 1:20

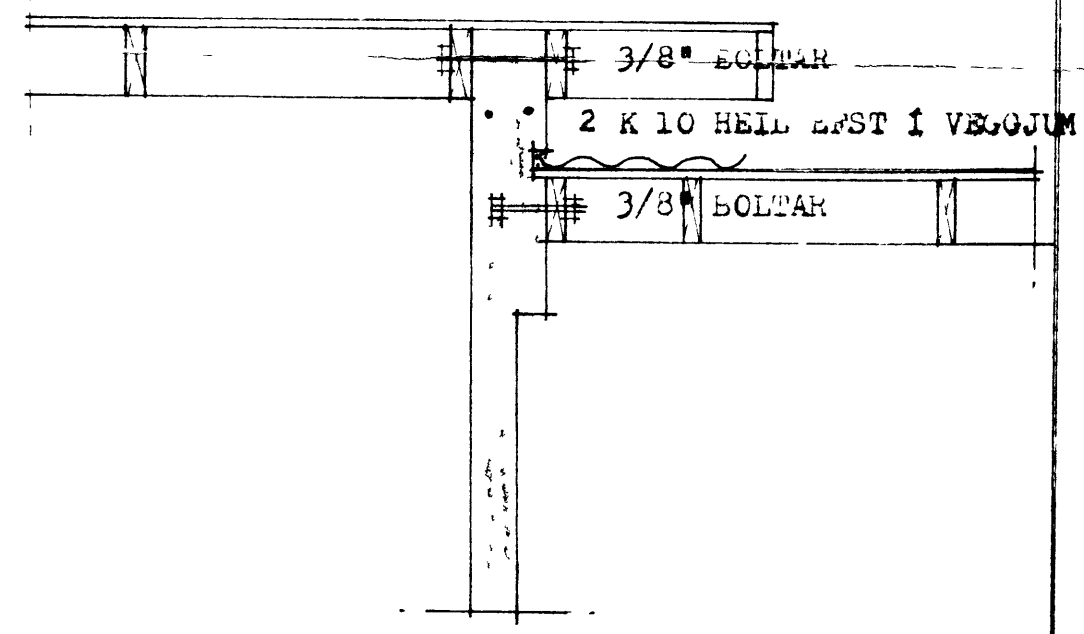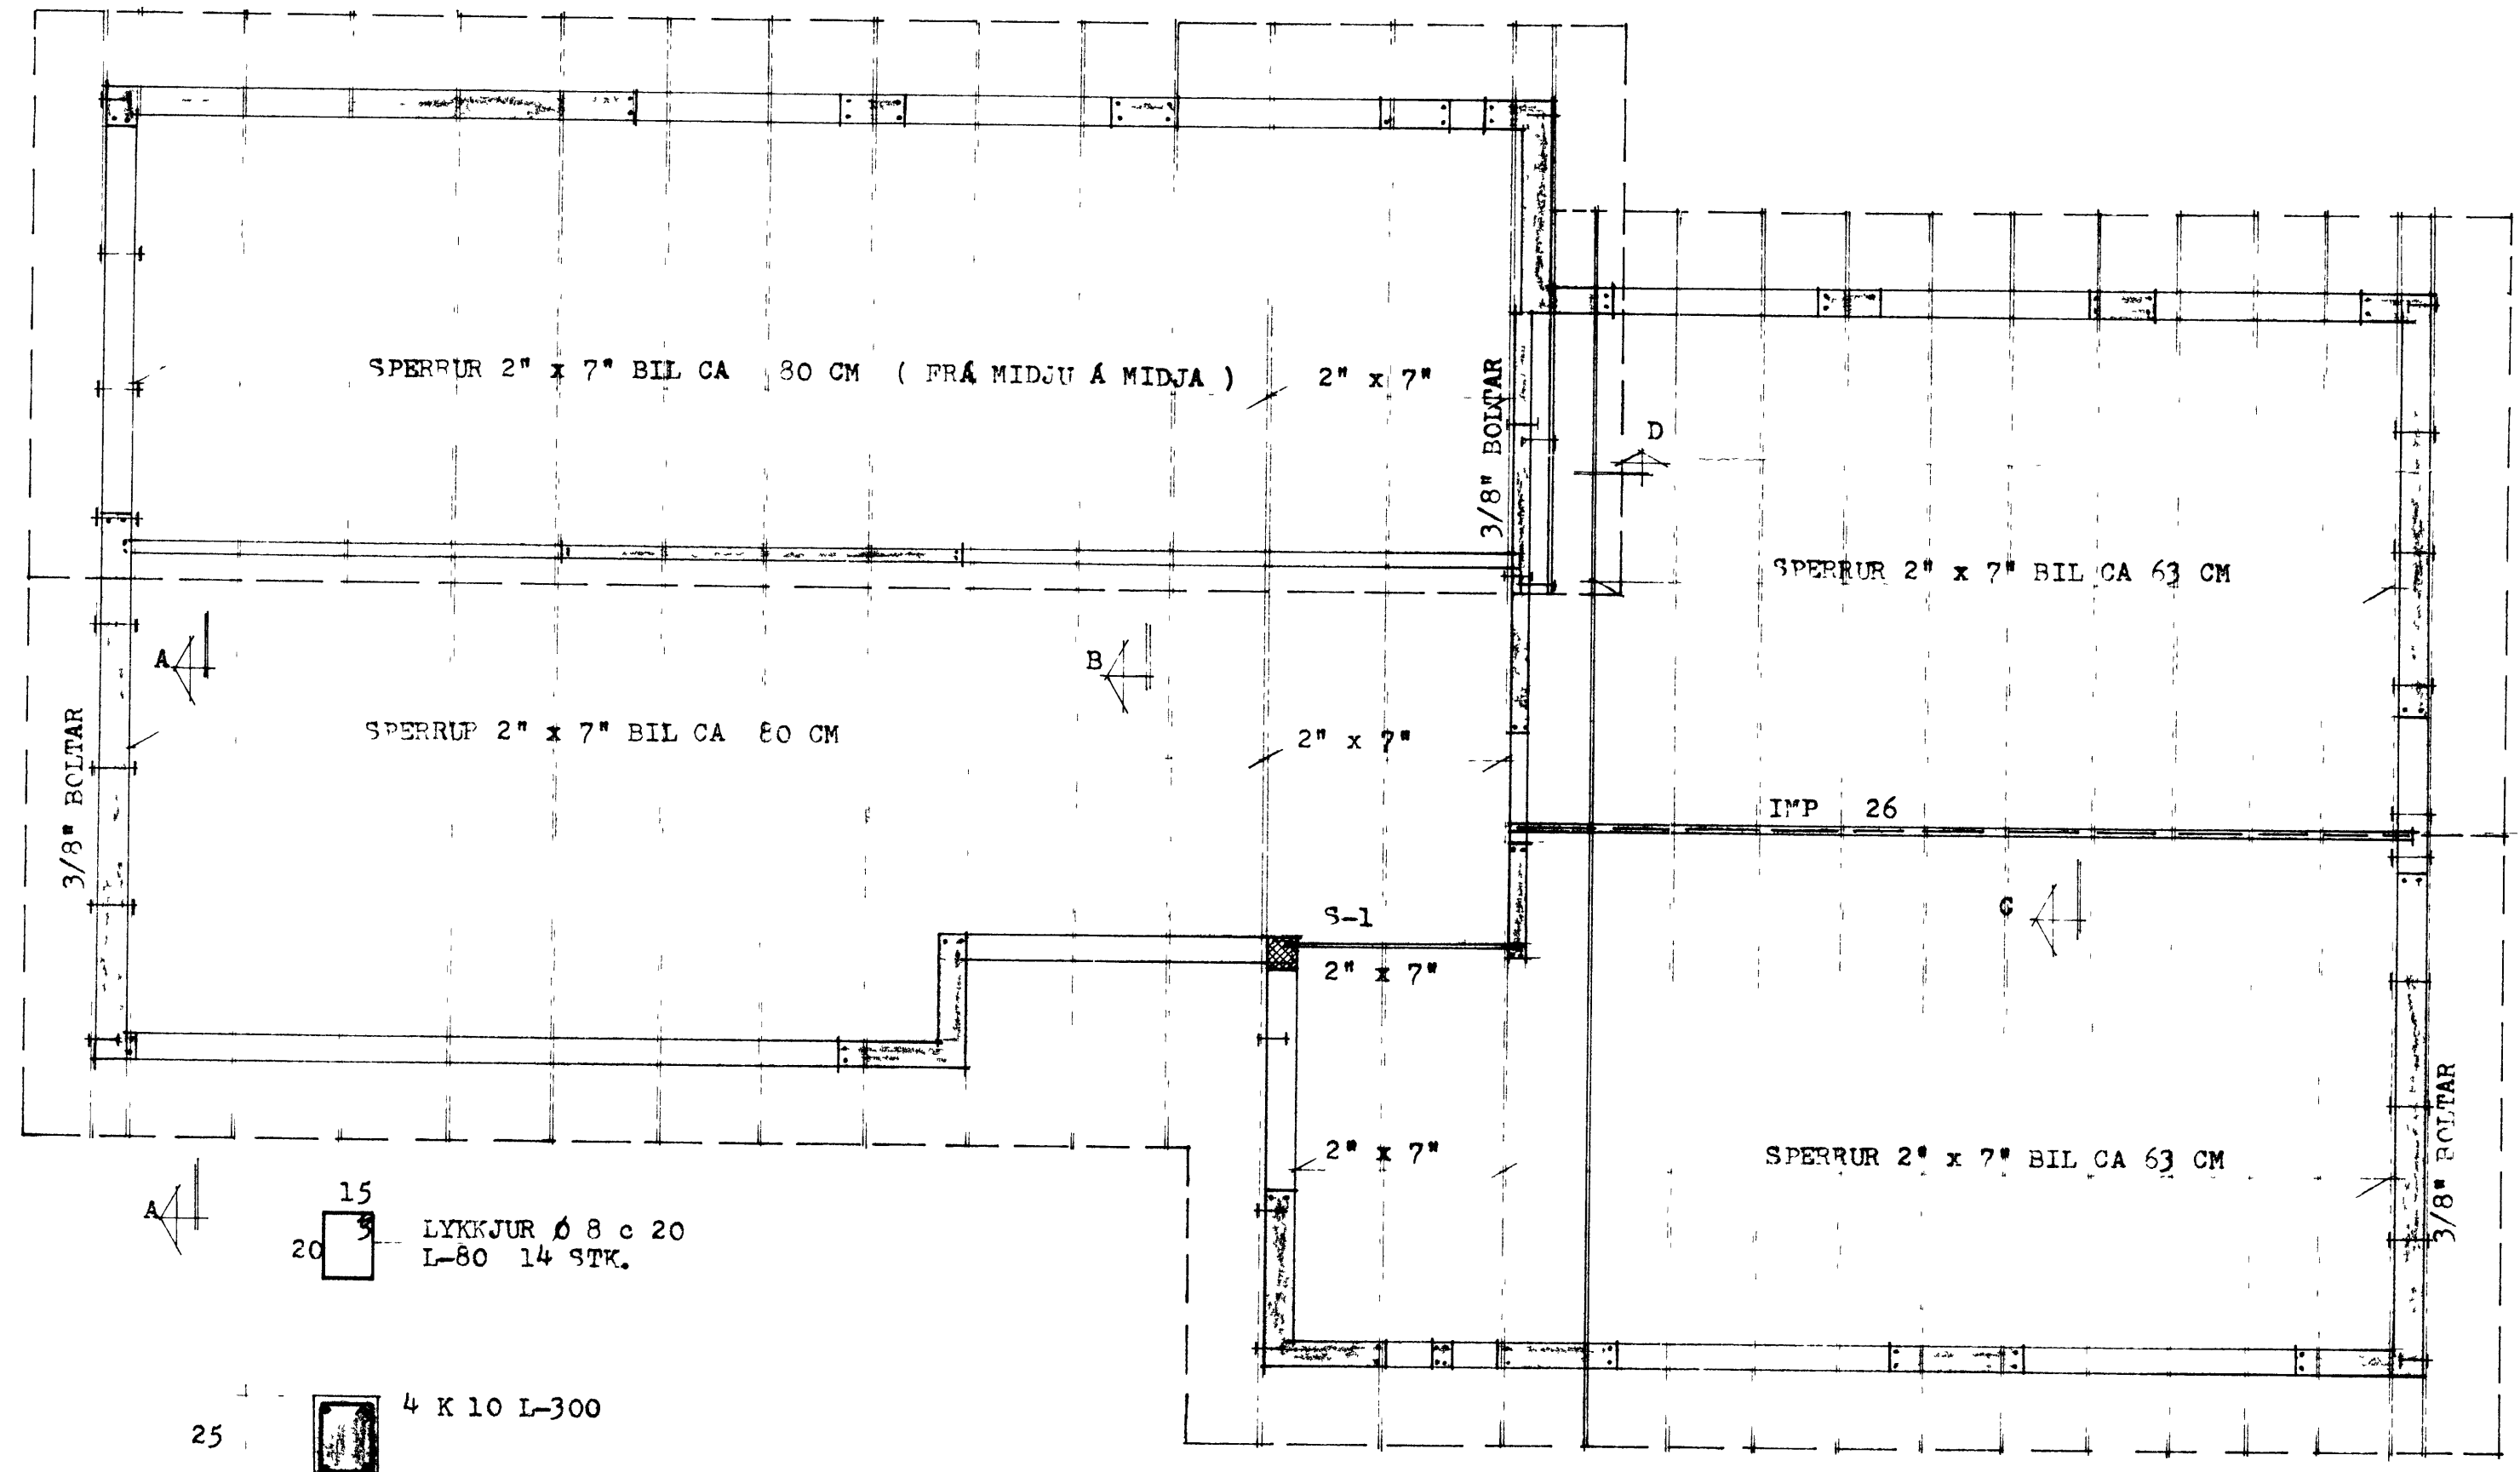

SNID - D 1:20

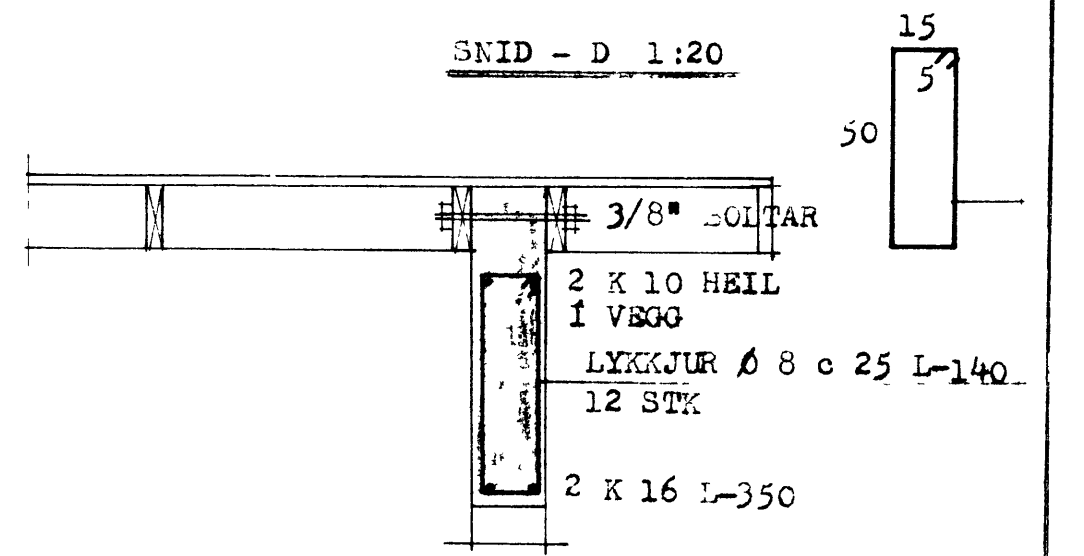

SNID - E 1:20

15
20
LYKKJUR Ø 8 c 20
L-80 14 STK.

25
4 K 10 L-300

20
SÚLA S-1 1:20

SKÝRINGAR:
EÐST Í VEGGI KOMA 2 K 10 HEIL UM HORN
SPERRUR OG STÓLA SEM LIGGJA Í EDA AD STEYPU,
SKAL RJÓÐA MED FÓAVARNAREFNI TD. C-TOX
SJÁ EINNIG SKÝRINGAR Á BL. 7

STEINGRÍMUR TH. ÞORLEIFSSON MTFI

HÓR JÓNS GUDMUNDSSON

MÁL	1:50	JÁRNSENT STEINSTEYPA
DAGS.	1:20	PAKÍTAR OG VEGGIR
	SEPT.	CHINNAR OG...