


ÞAK GRUNNMÝND 1:50

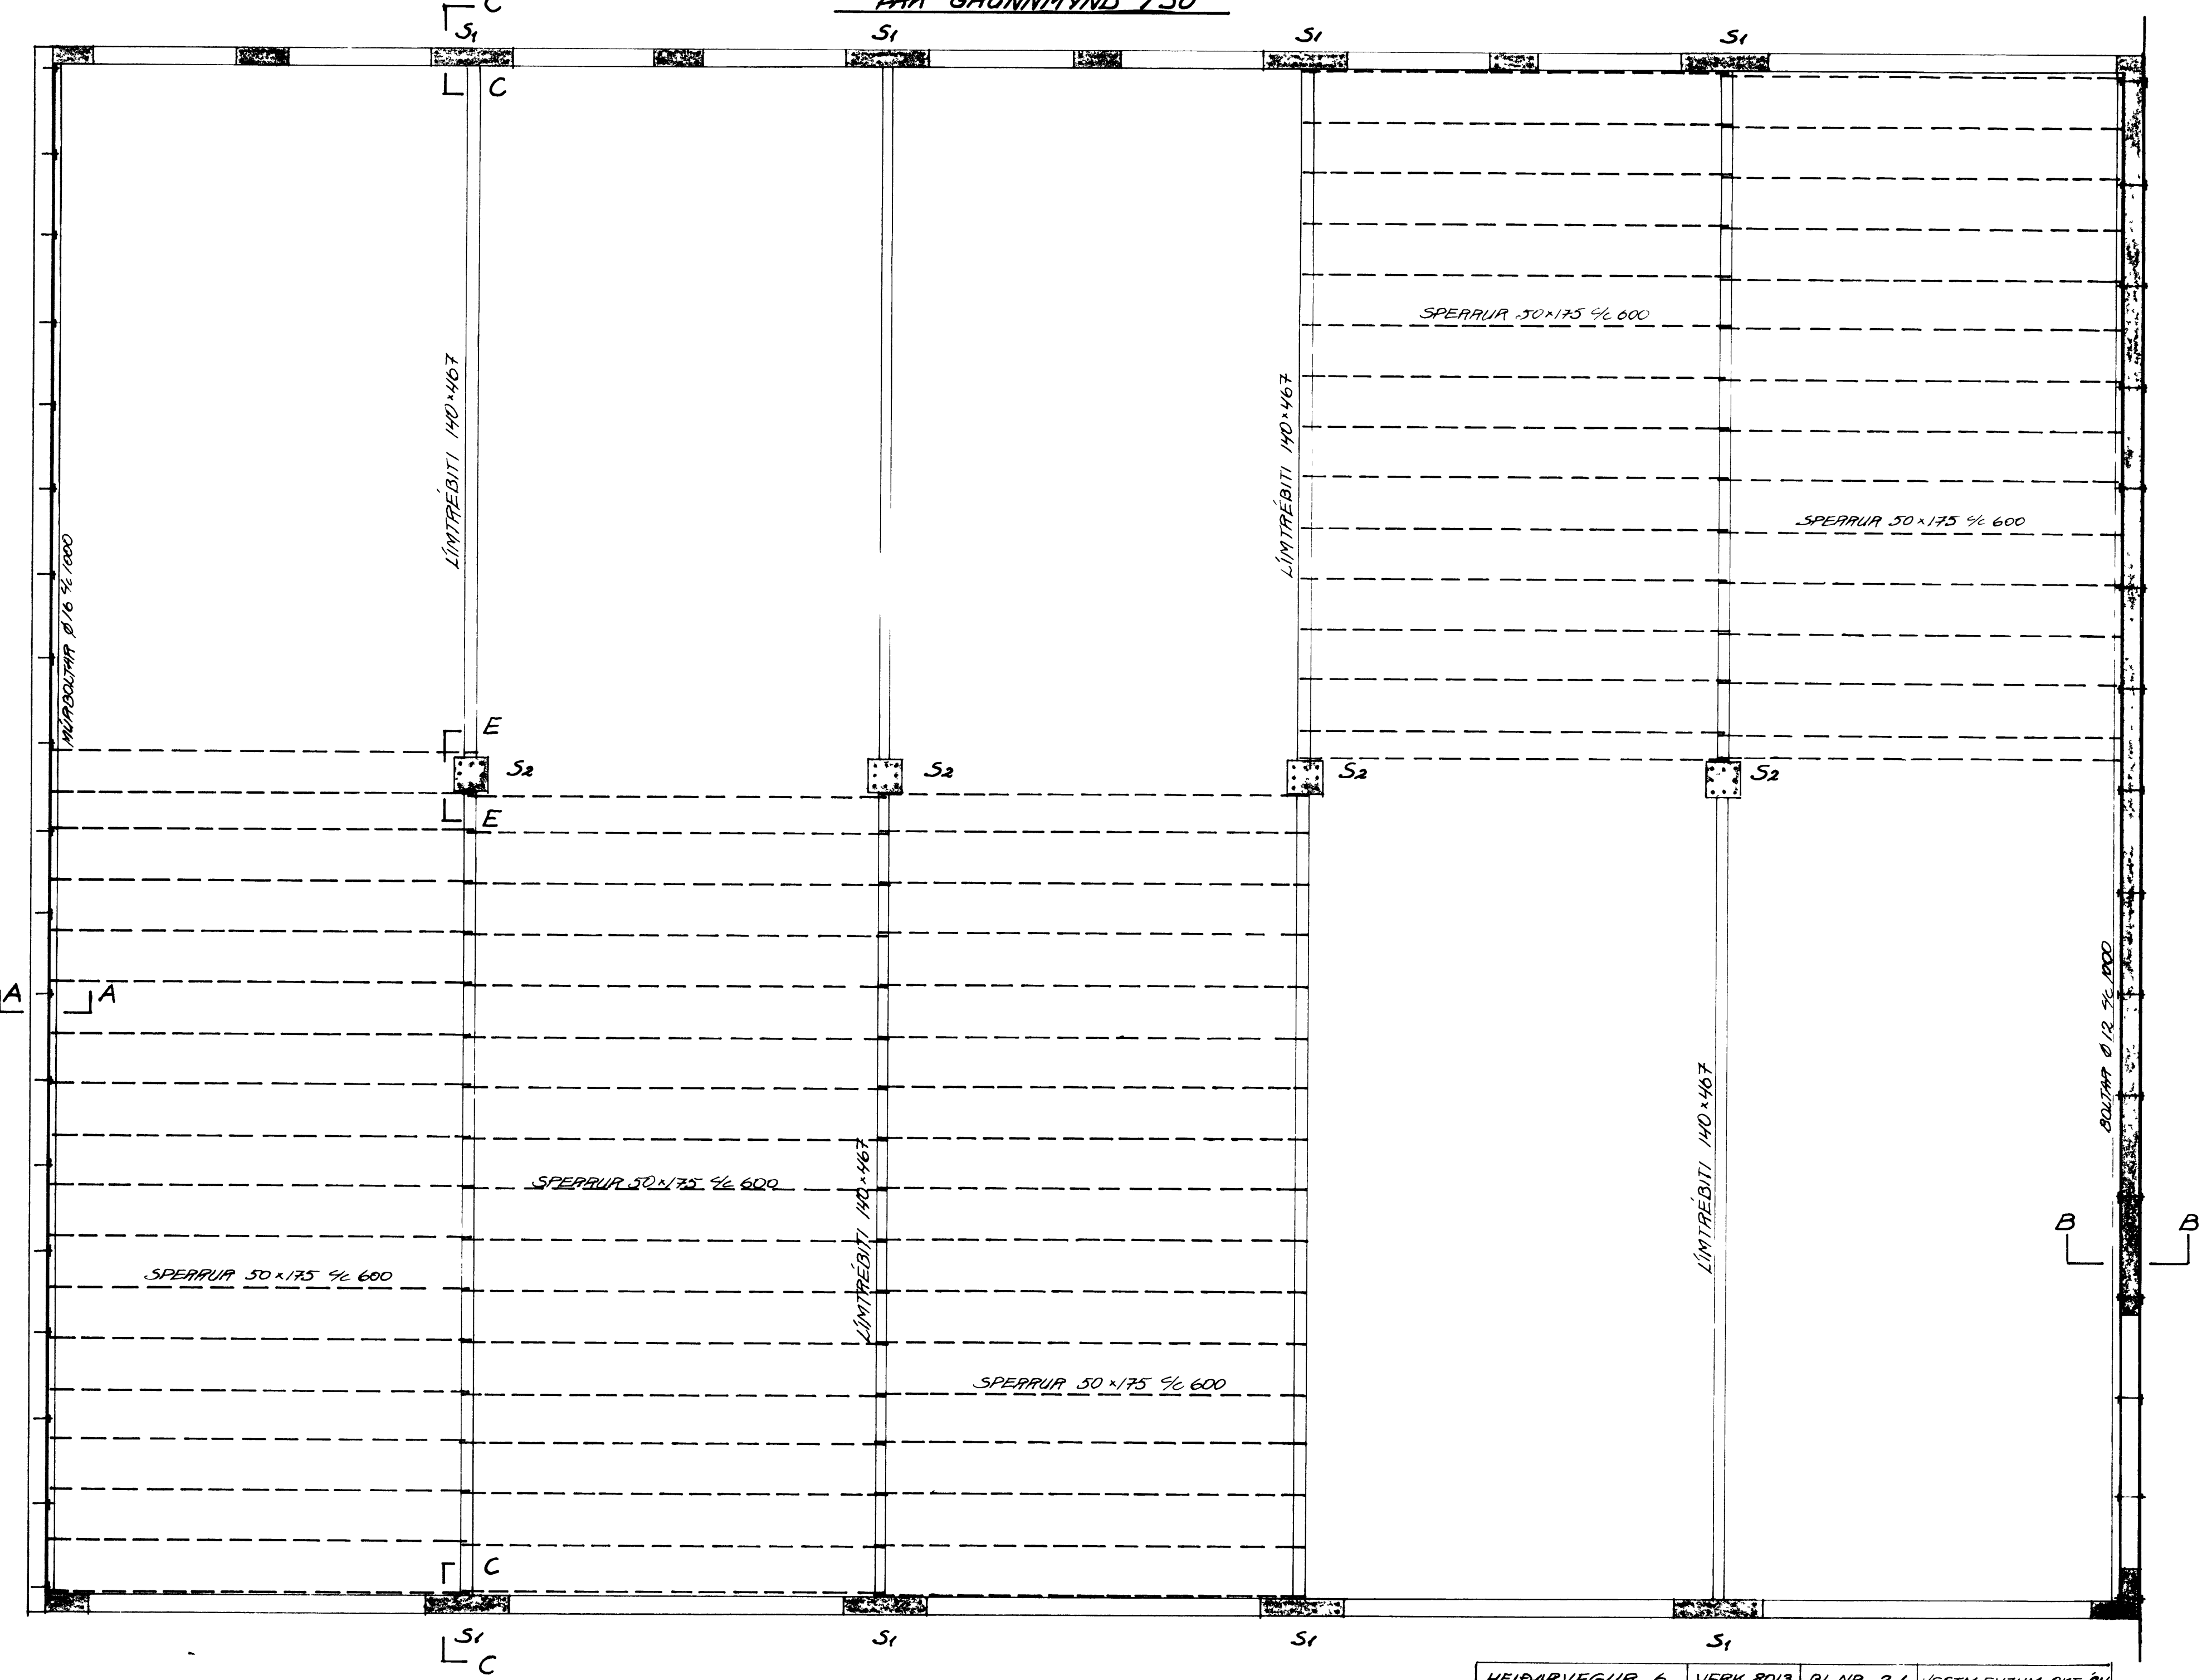

HEIDARVEGUR 6	VERK 8013	BL NR 21	VESTM EYJUM ÖMT 84
HANNA S.D.	SJÓLÍN	BÚSSDAL	TEKNIK E.T.E.