


Heiðar 1. 52






HÚS GUÐJONS MAGNÚSSONAR

M. 1:100

52

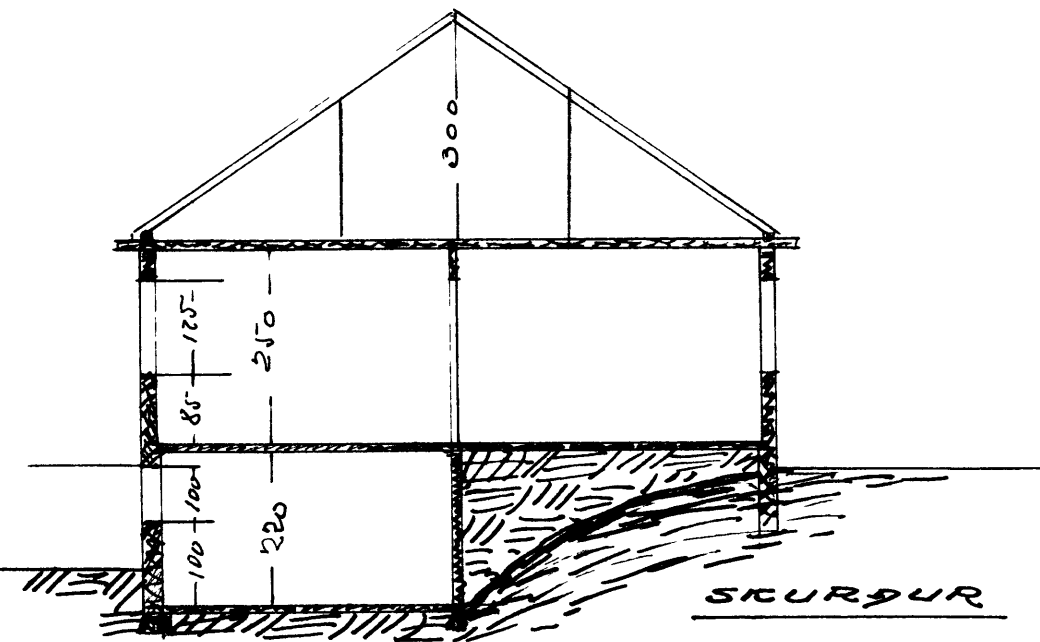

SAMDRYKILT	
TRÉSMIGUR	<i>Guðjón Þór Magnússon</i>
MÚRARI	<i>Guðjón Þór Magnússon</i>

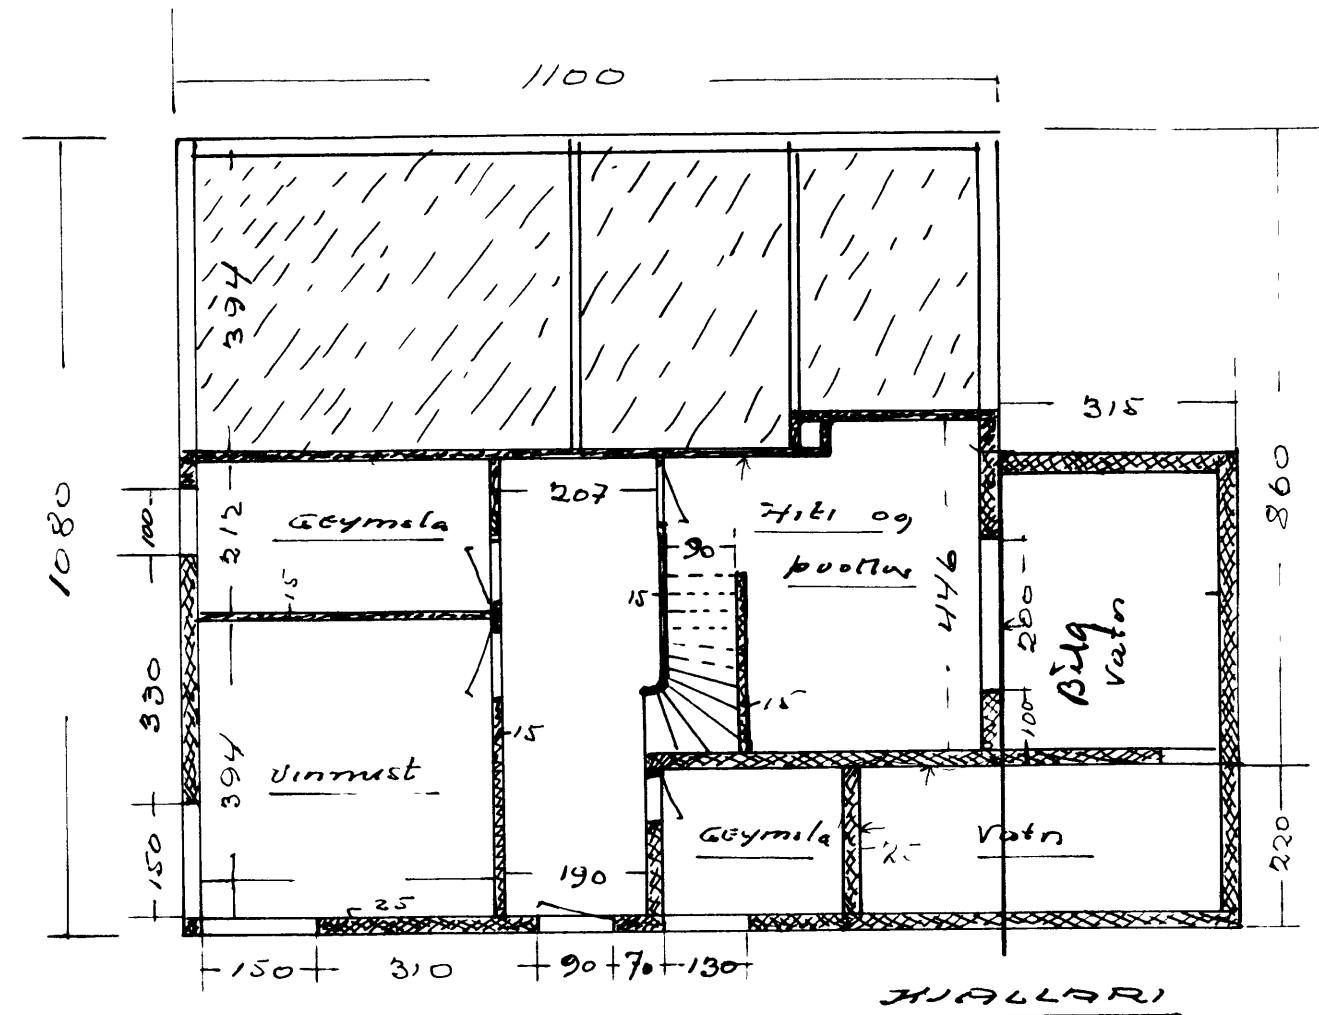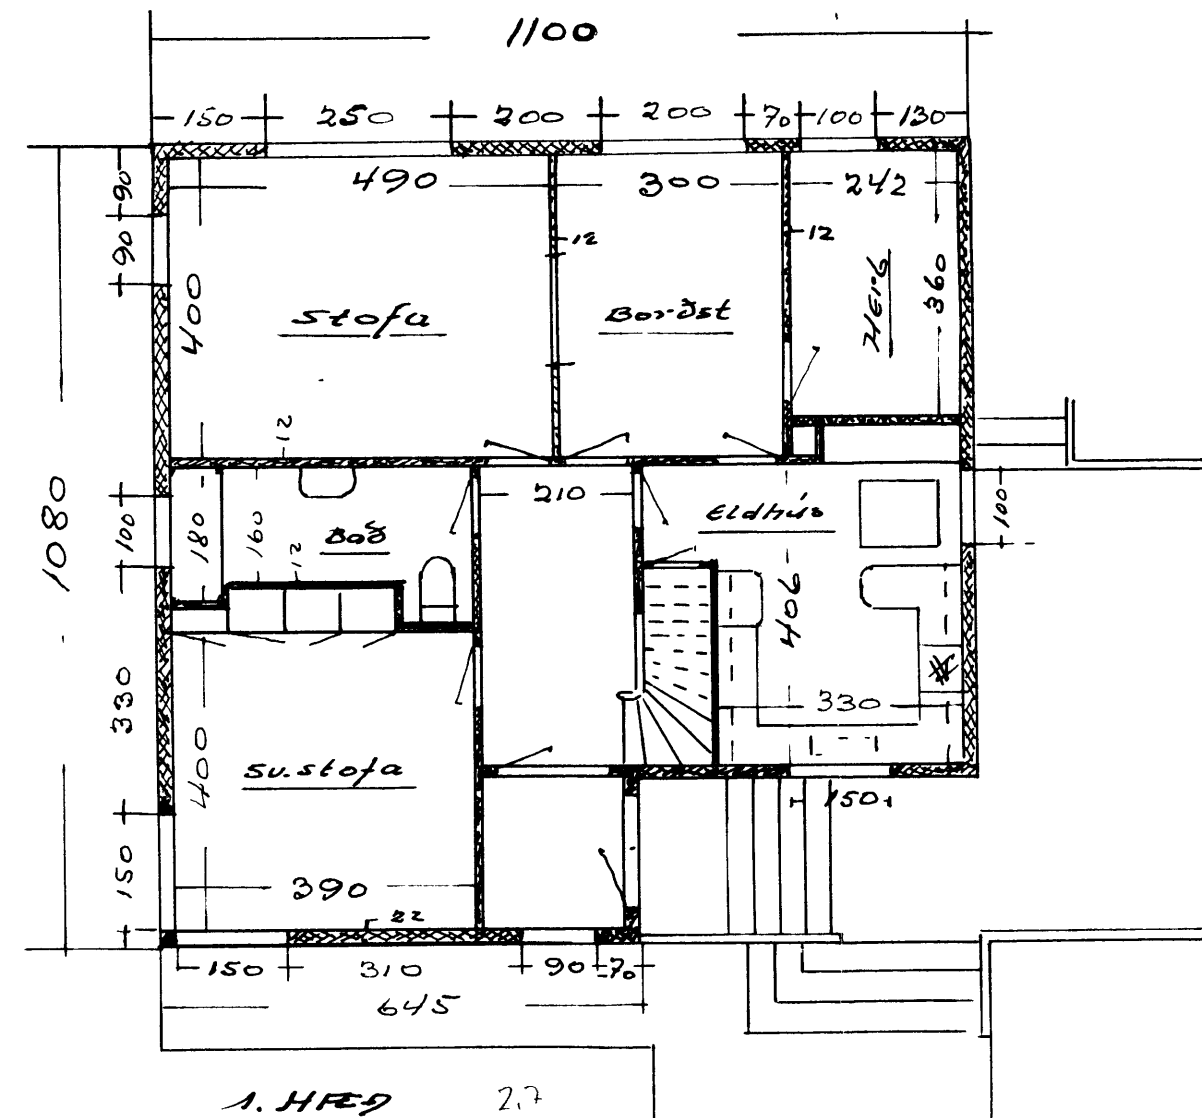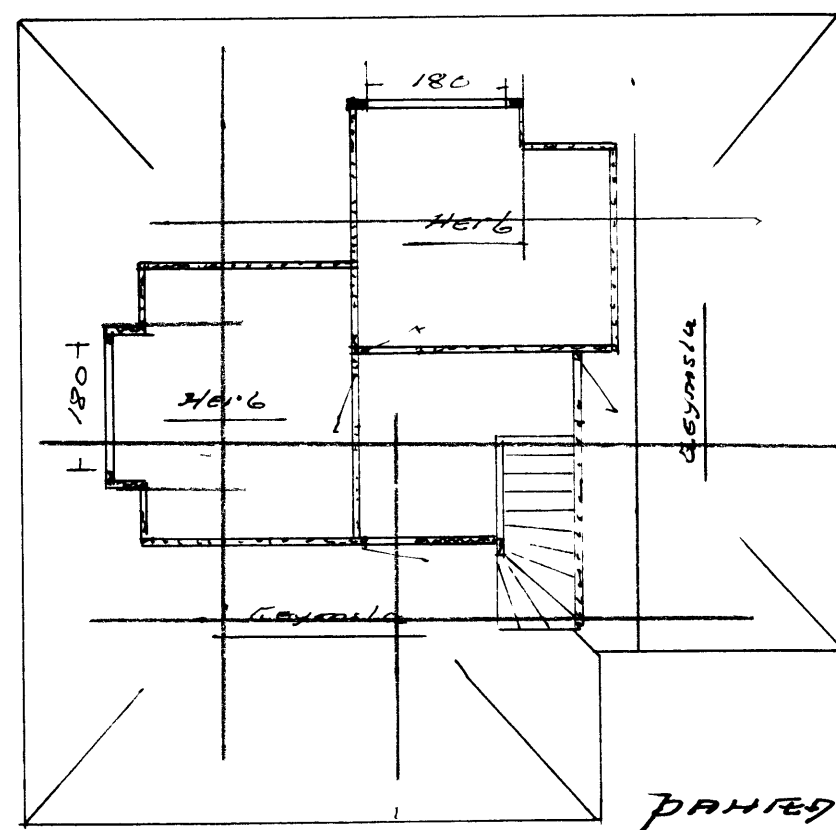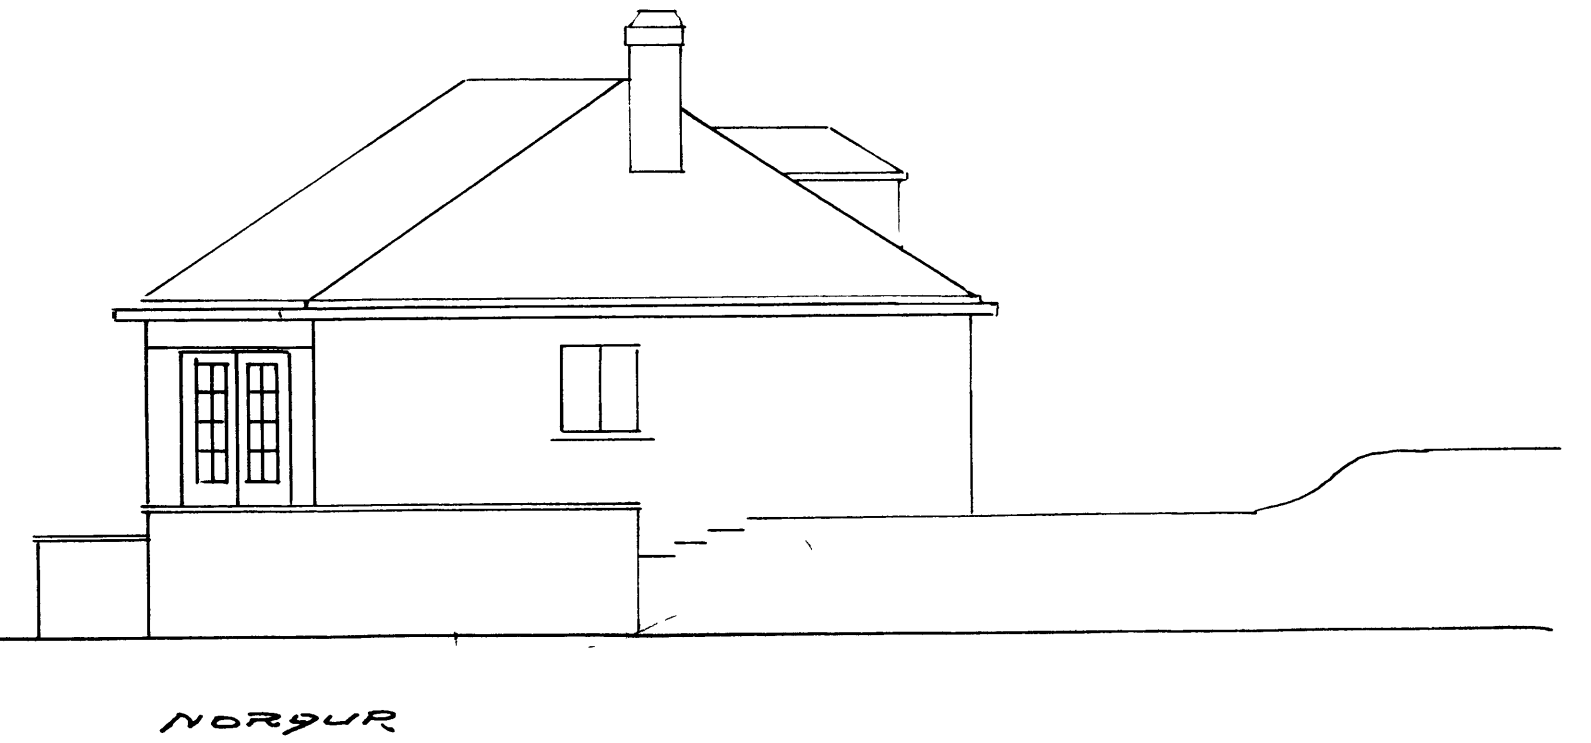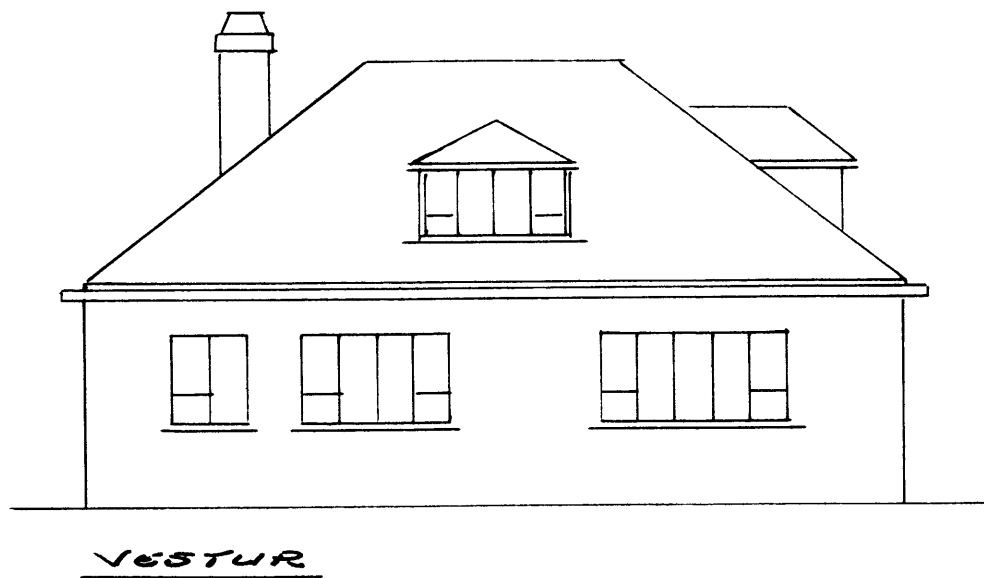

Drögmál Guðjóns Þórs Magnússonar 1907