


1-10-82


BYGGINGARFRUM
Jóni Þórhildur

Þessum 30.5.82
Stöðin um lön á aldin

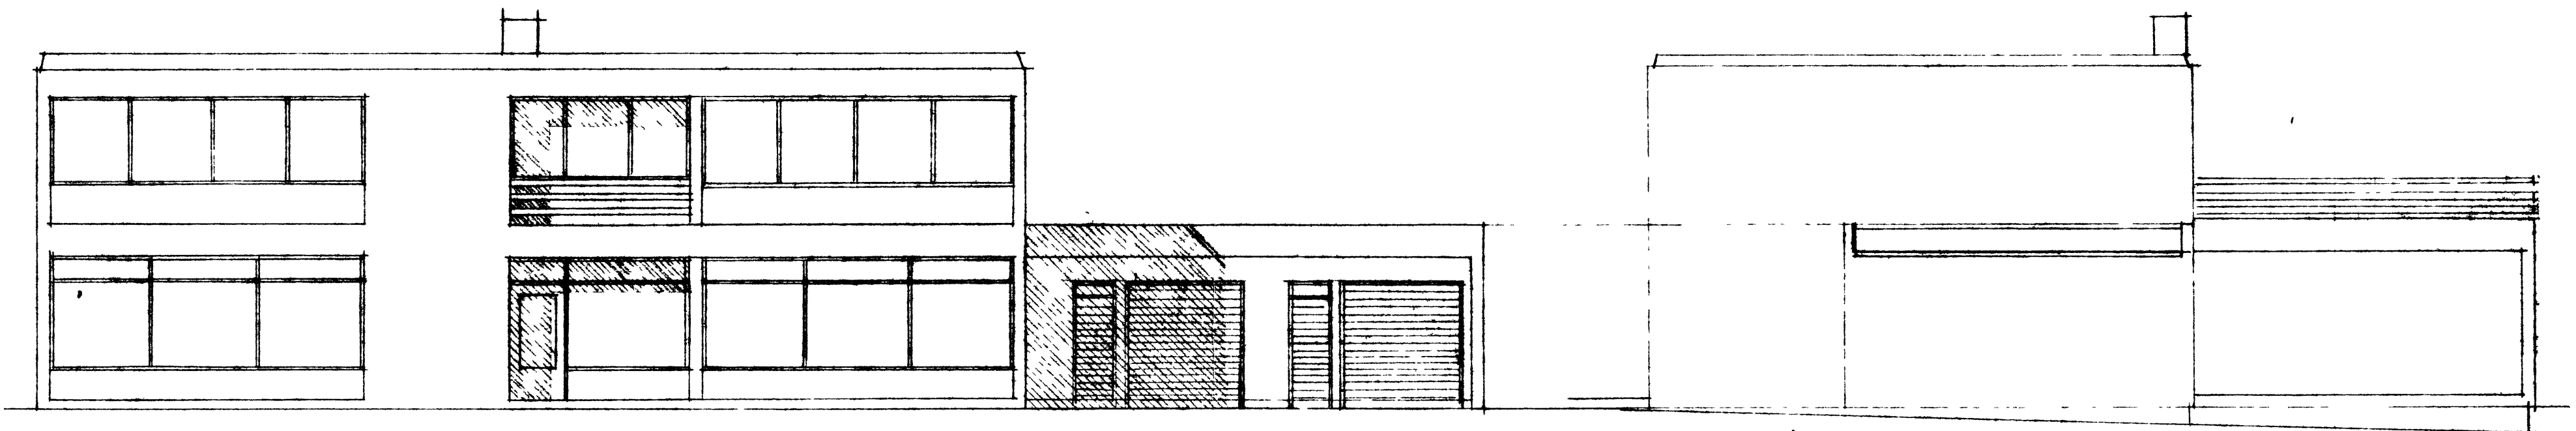

SUDURHLID


AUSTURHLID

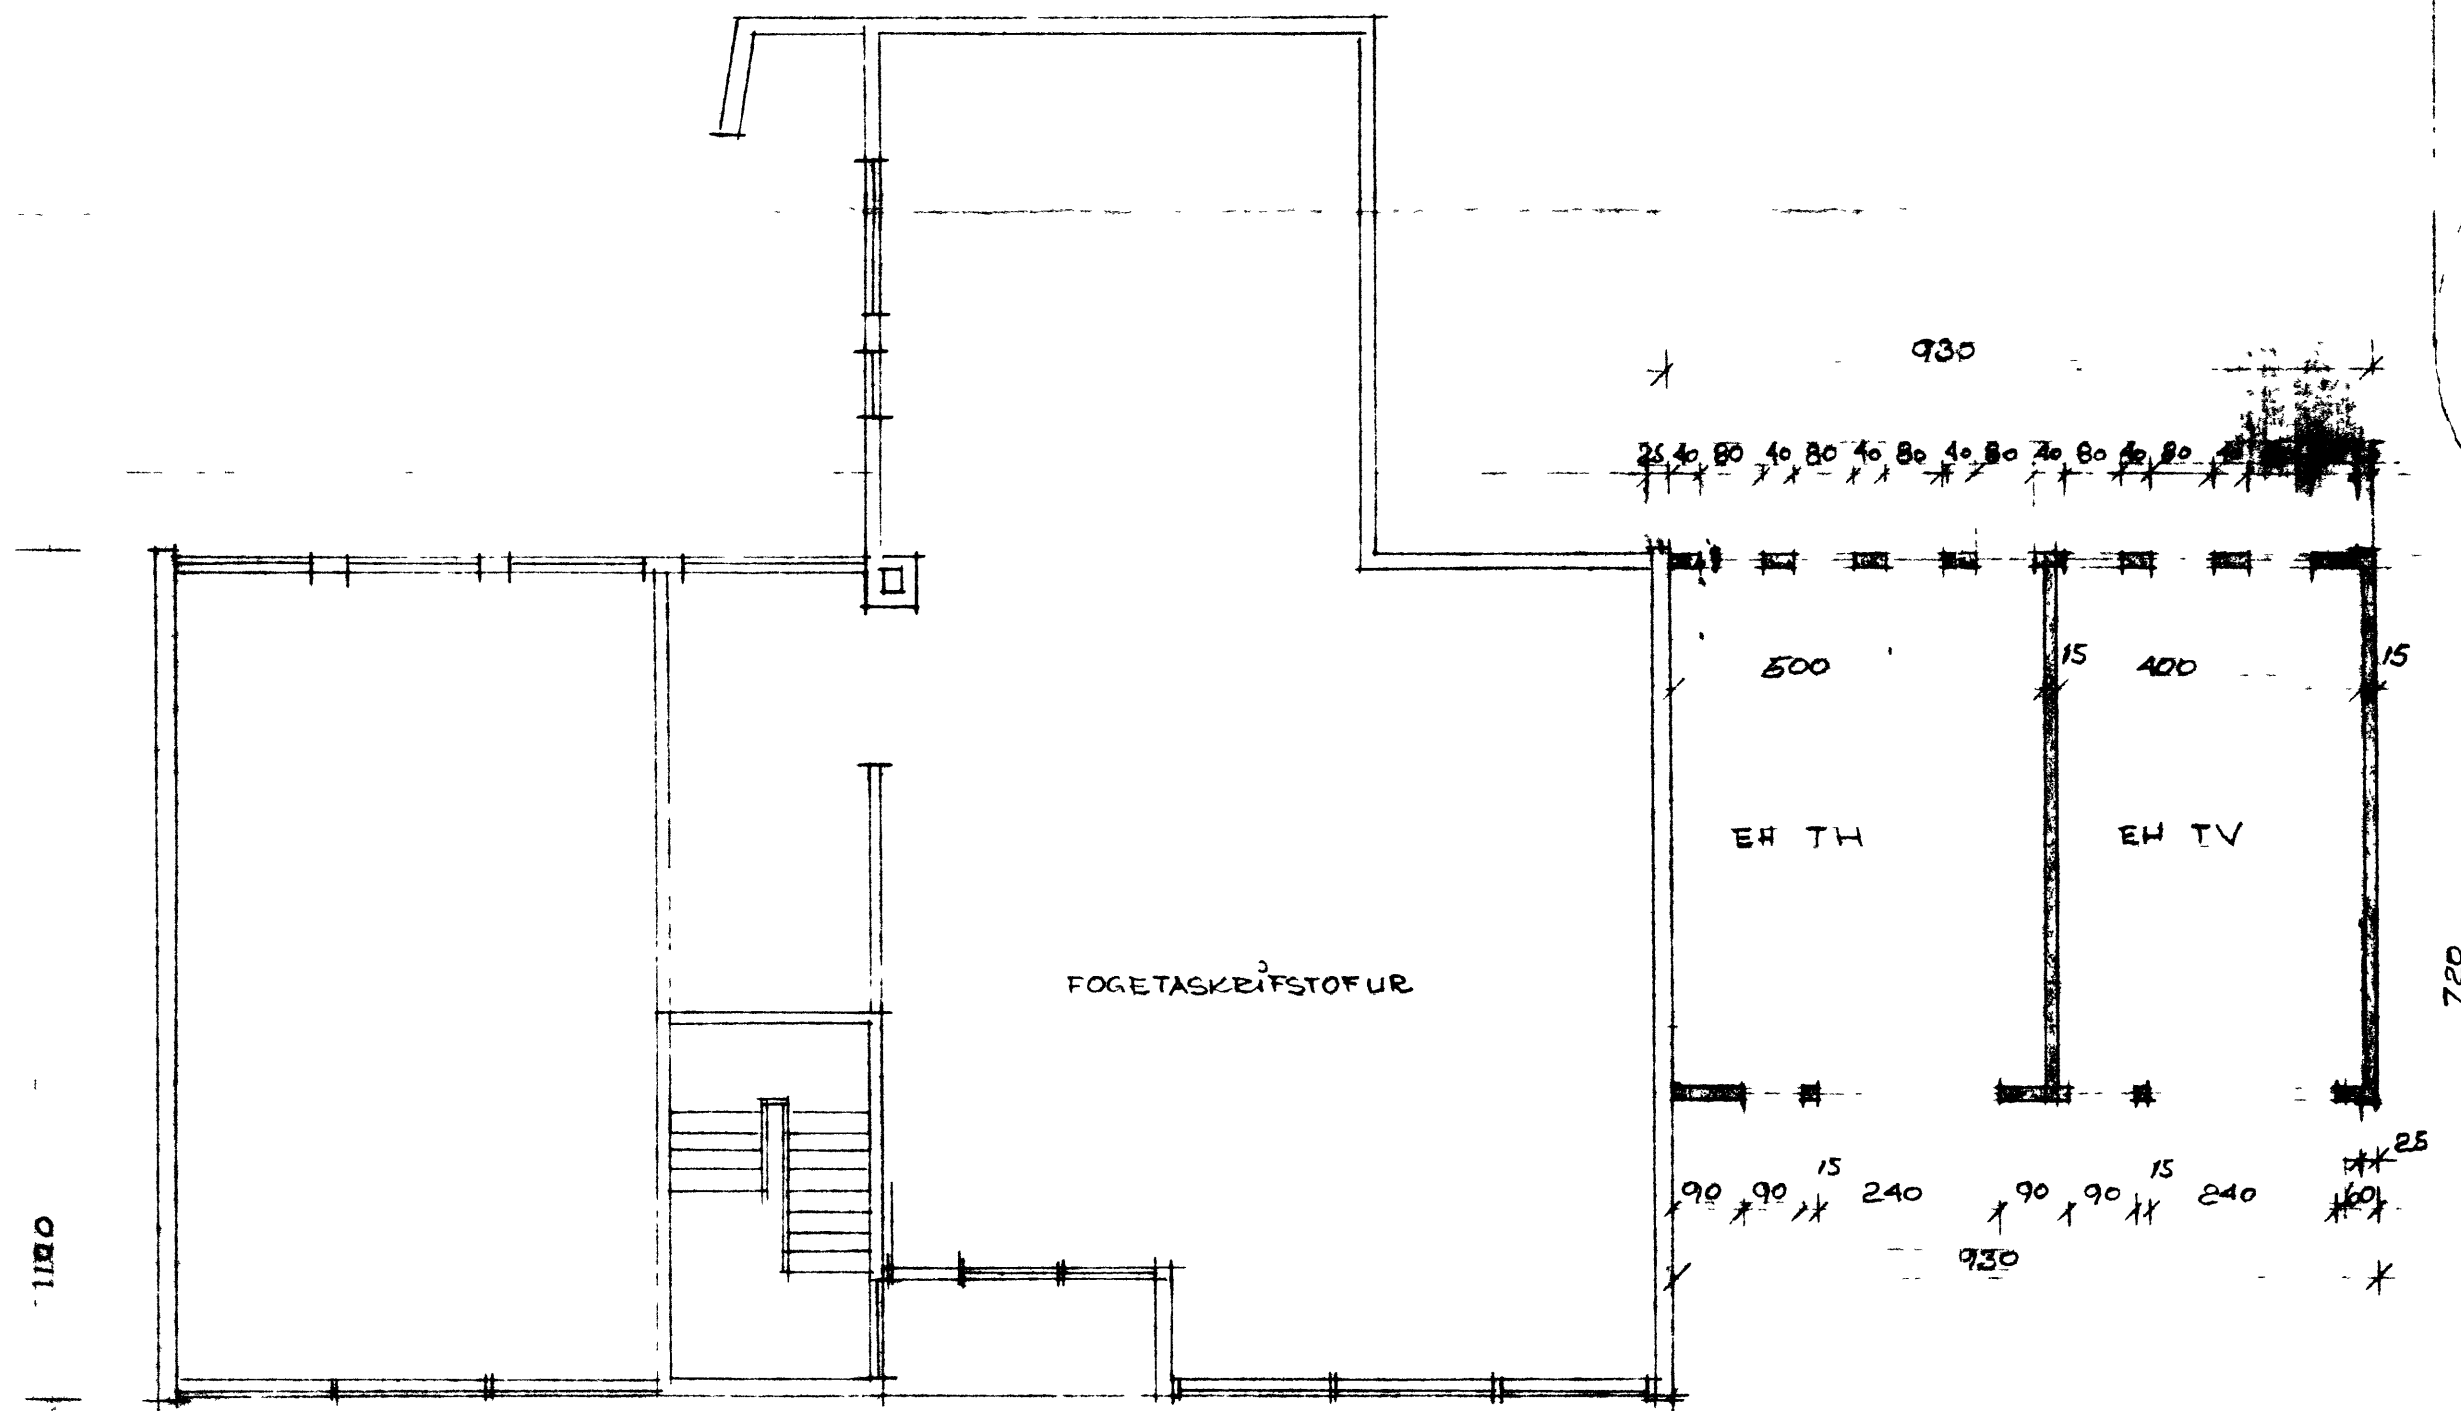

1180

2000

GRUNNMUND

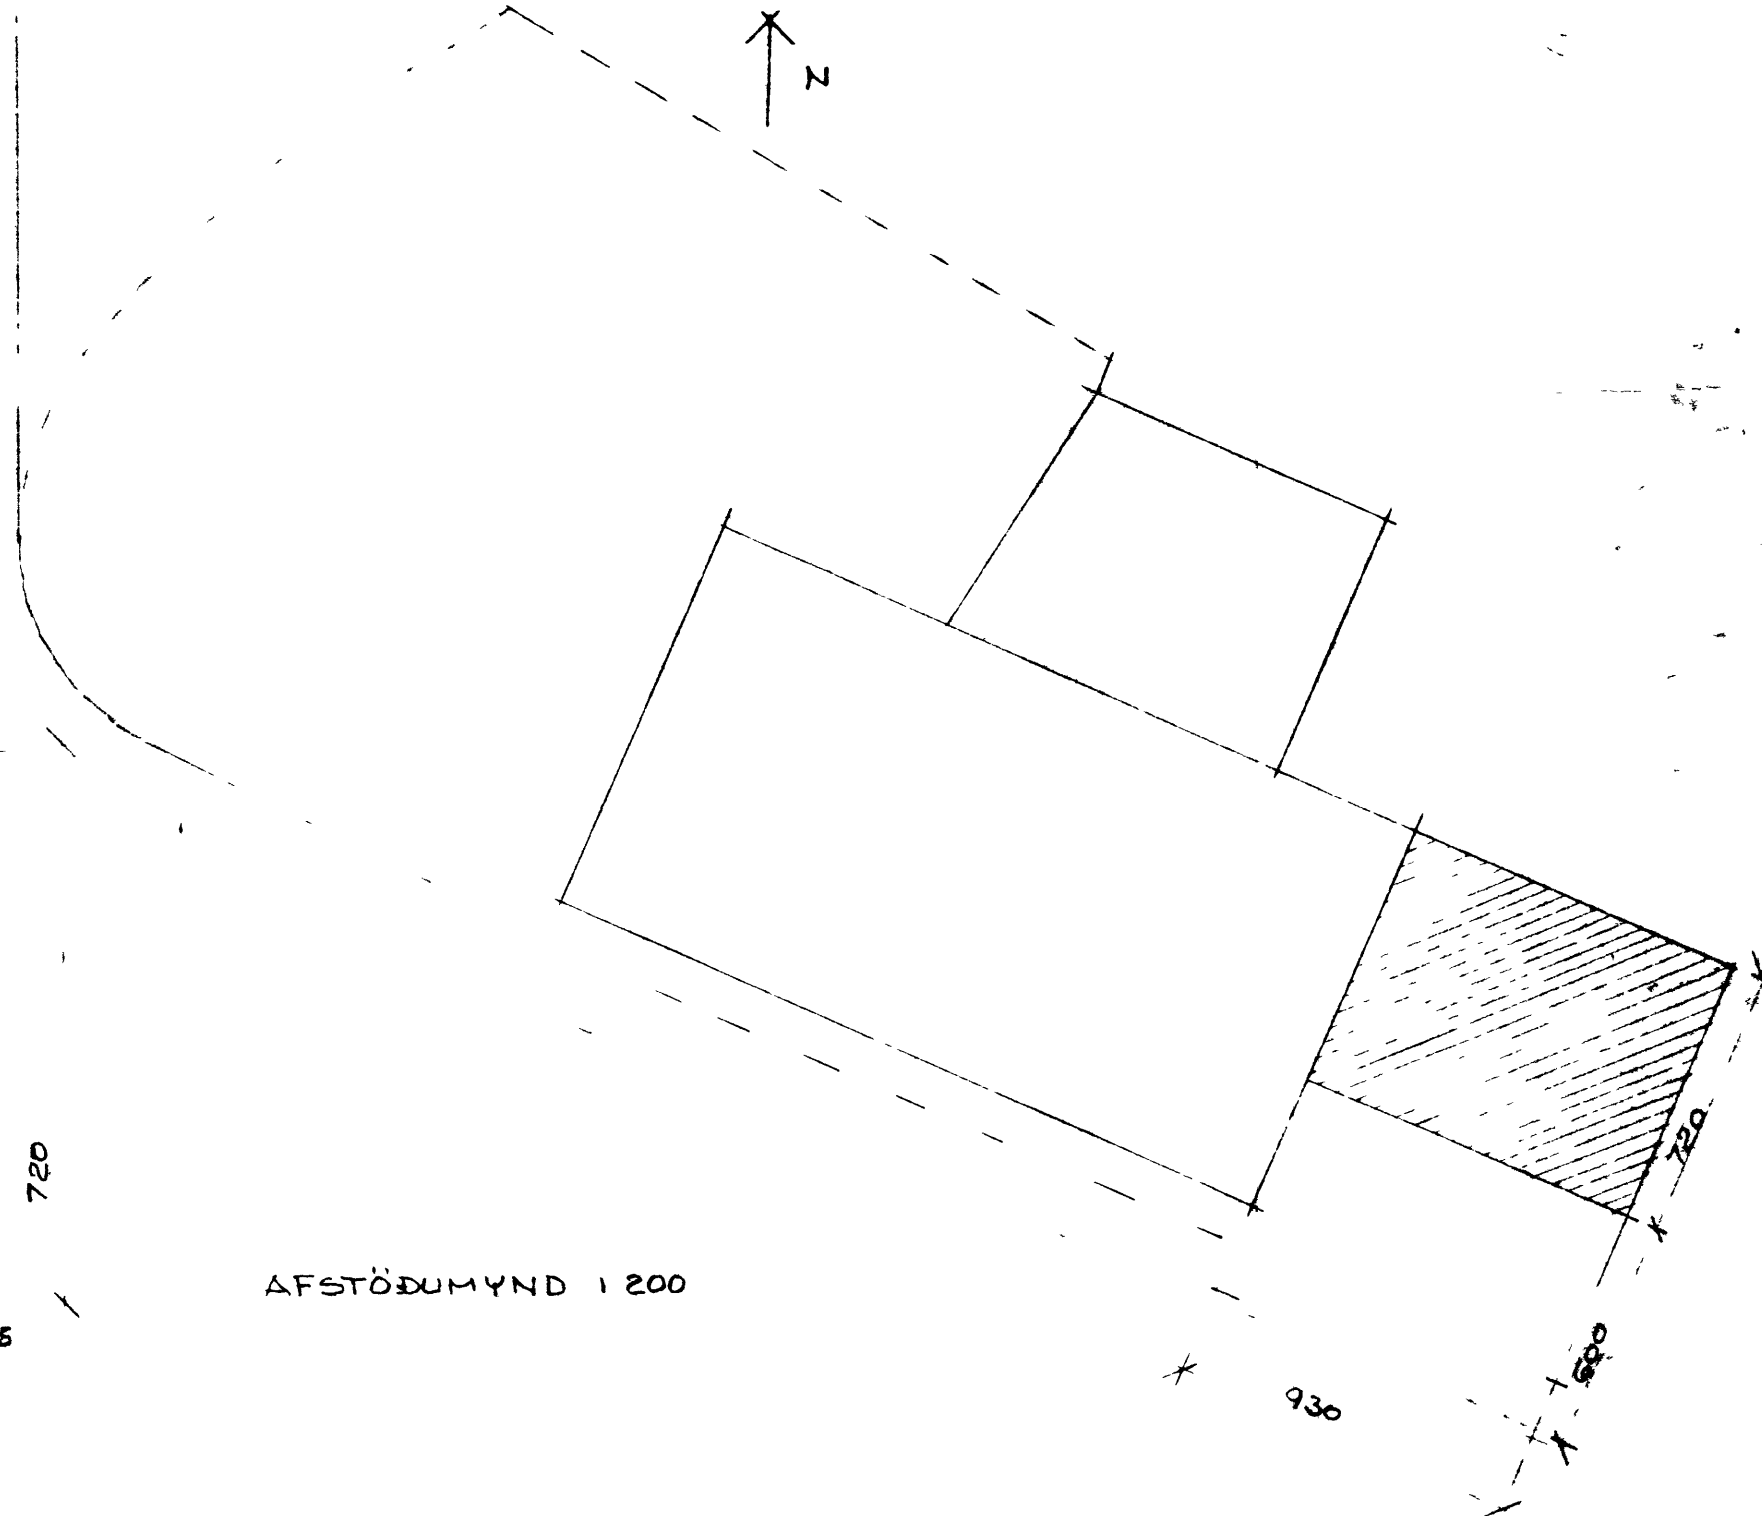

AFSTODUMUND 1200

HEIMAGATA 35 VESMANNAEYJUM
BILSKUR VIDBYGGING
GRUNNMUND - UTLIT - AFSTODUMUND MÁL 1:100 OG 1:200
SEPT 1982 TEIÐI NR 1