


SAMPYKKT AF BYGGINGARFULLTRÚA
5. JÚLÍ 2011
BYGGINGARFULLTRÚNNI VESTMANNNAEYJUM

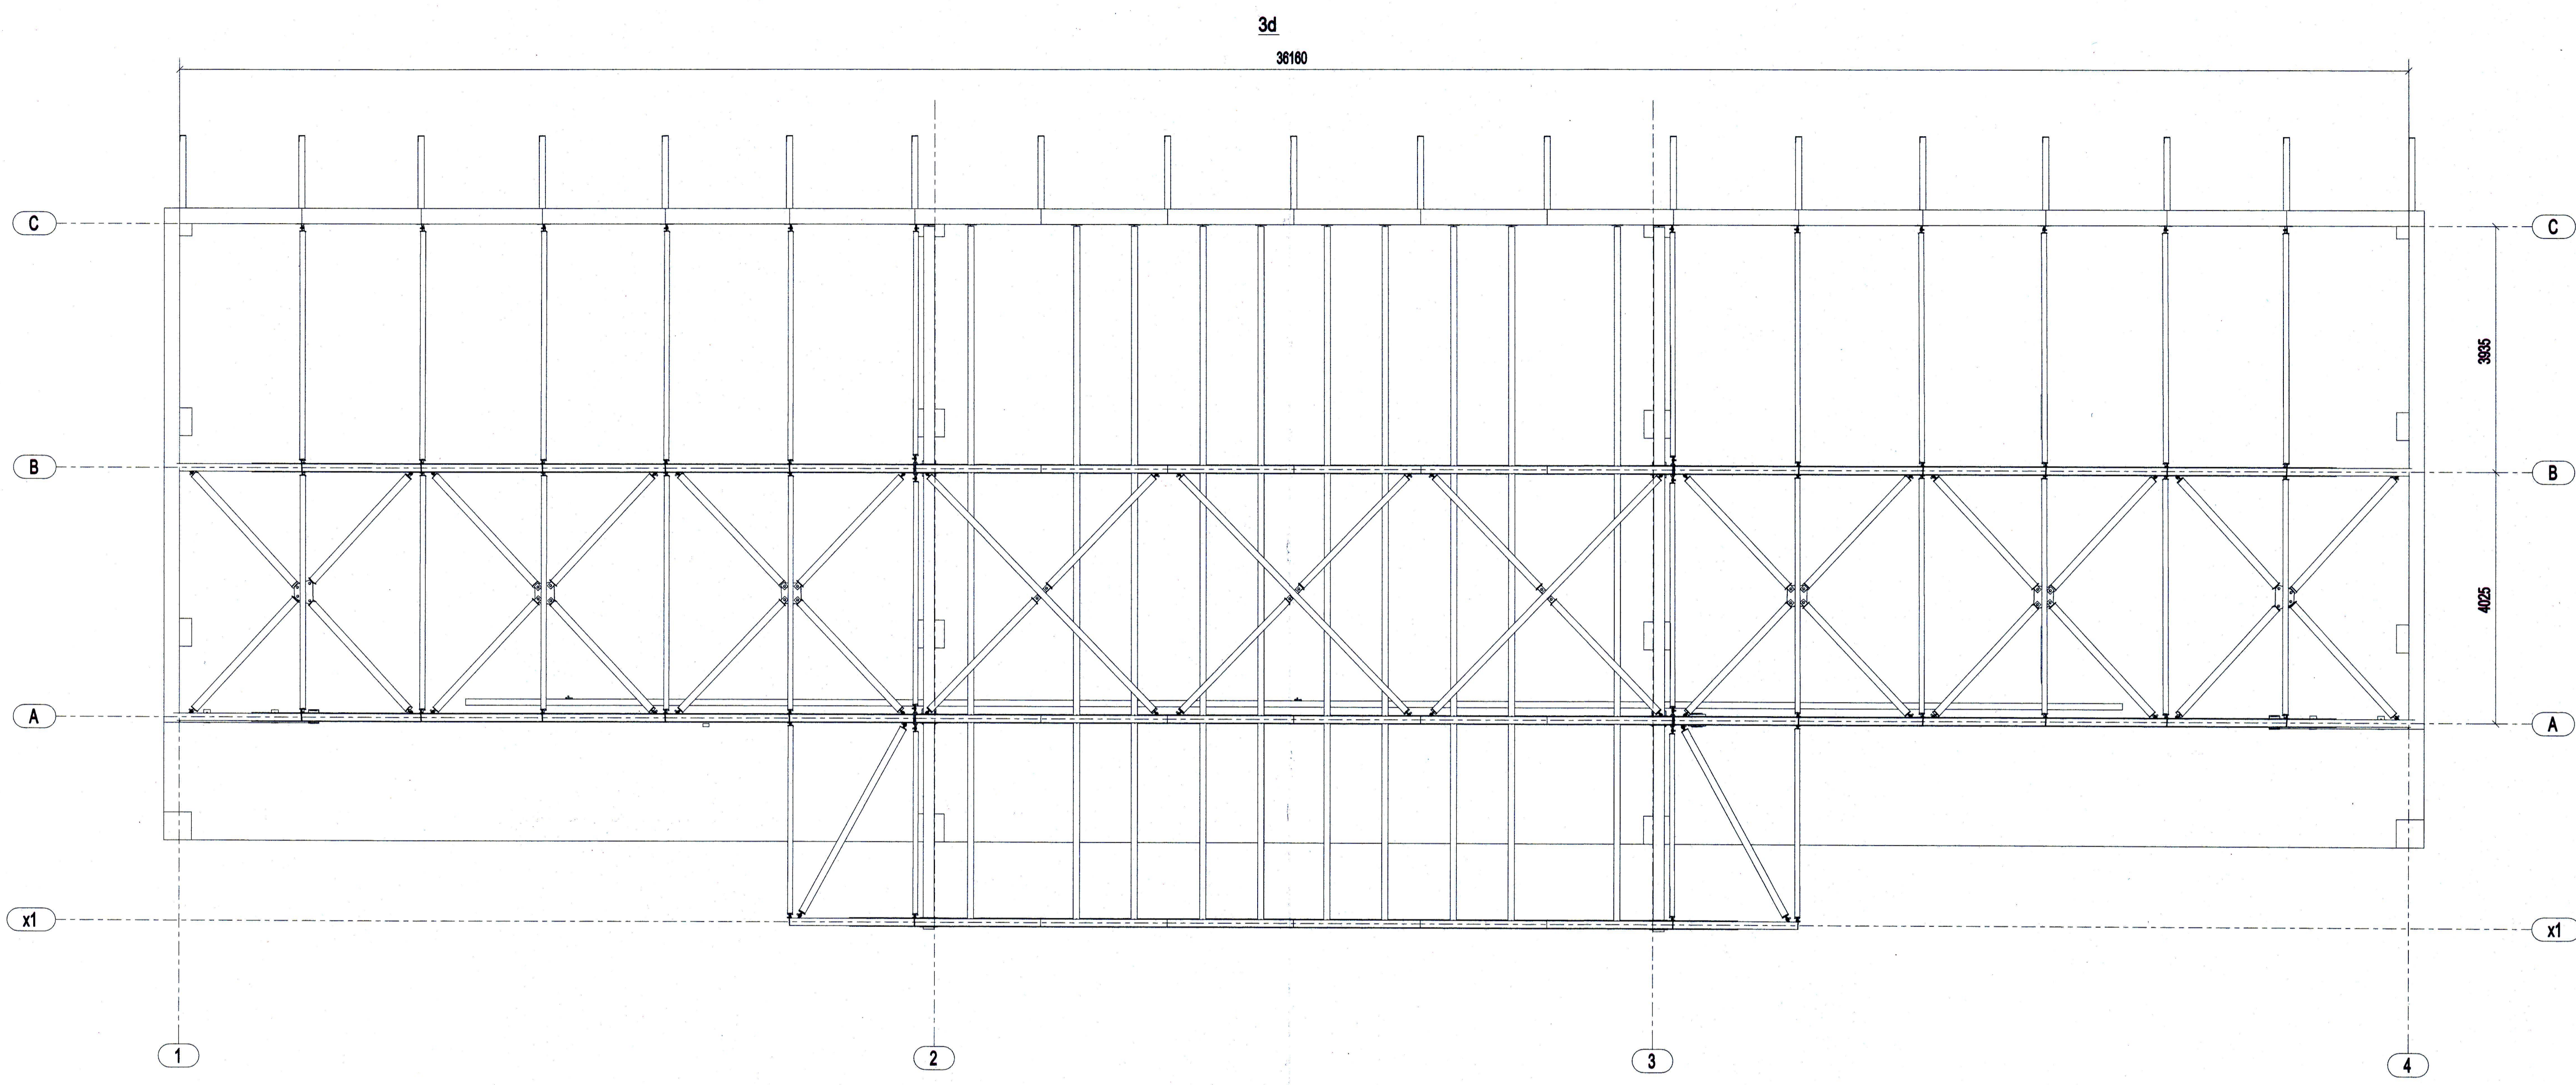

S:\vertikal\A_VERT\01\03\proj\skic\skic_004.dwg, Model, 7.7.2011 11:48:59

Metala Byvkonstrukcijas S.B.C.	Zaltu iela 130, Marupe, Marupe novads, LV-2167 Tel.: +371 (0)93653 Fax: +371 (0)937624 e-pasts: info@sbc.lv	Objekts	Stage in Iceland	Pasvtojuma Nr.	1072011	
		Izstradeja	06.06.2011	A. Lipaks		Iceland
		Pasvtojotajs	SIA "Baltice"	Raspjums	004	
		Raspjums	004	Roof	Lapas izmari	584x410
					Marogs	1:75
					Lapa	

Signature 246759-2229