


SAMÞYKKT AF BYGGINGARFULLTRÚA
5. Júlí 2011
Sigurður S. S. 85
BYGGINGARFULLTRÚA VESTMANNANES

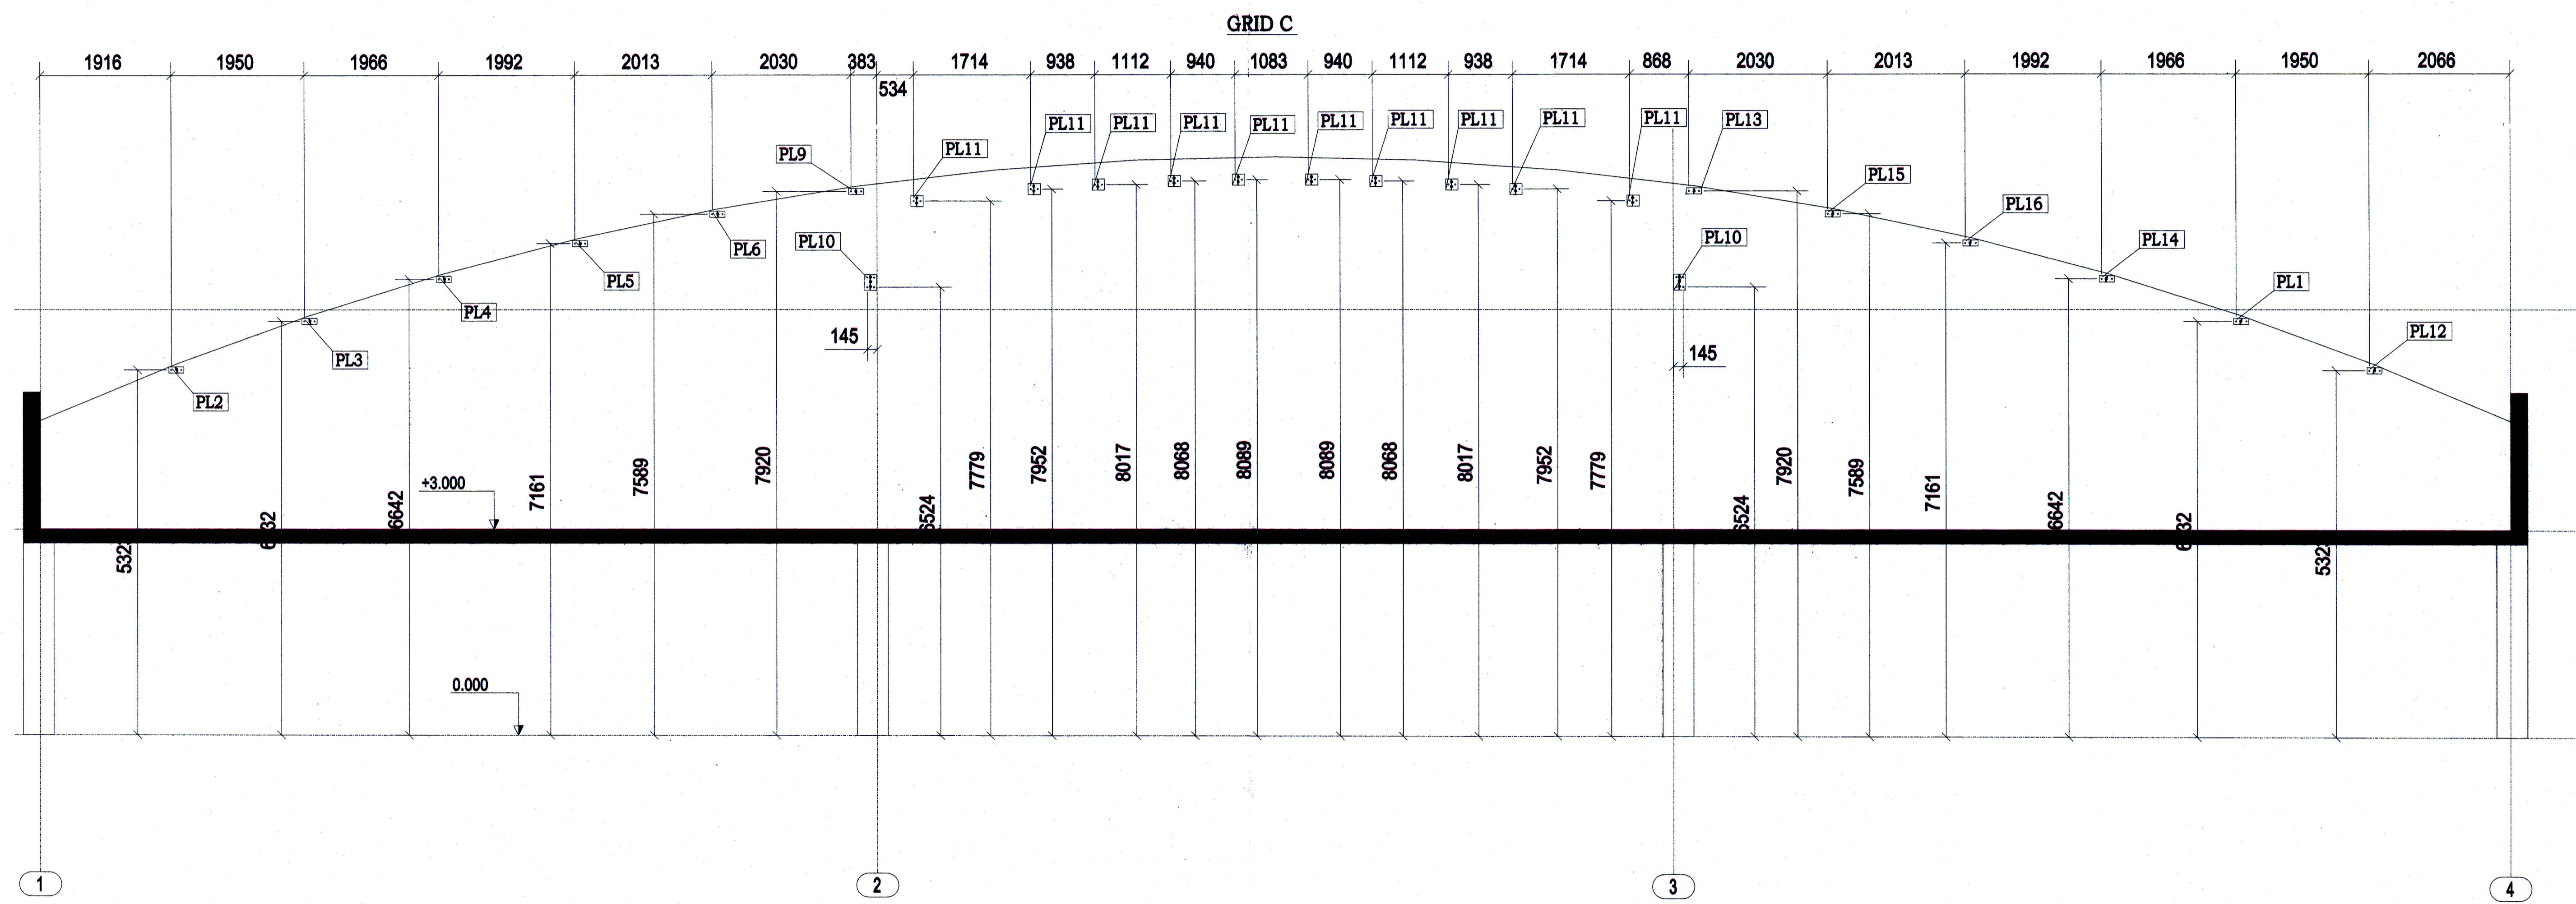

S:\verkinna\VERK1\0103\hugbúnaður\000_innviðsmat_070711\17 - Steel construction.dwg, Model, 7.7.2011 11:52:19

Metals Burkonstrukcijas S. B.C.	Zalfu iela 130, Miera Marupe novads, LV-2107 Tālrunis: +371 67403303 Faks: +371 67417304 e-pasts: info@sabc.lv	Objekts Stage in Iceland	Raskojuma Nr. 1072011
		Izstrādēja 22.06.2011 A. Lipaks	Raskojuma SIA "Baltica"
Raskojuma Steel construction Axis C.		Lapas izmāri 410x287 Mērogs 1:70 Lapa 05	

Handwritten signature and date: Sigurður S. S. 85, 24.7.2011