


Gate

SAMPYKKT AF BYGGINGARFULLTRÚA
5. JÚLÍ 2011
BYGGINGARFULLTRÚNNI Í VESTMANNAYEY

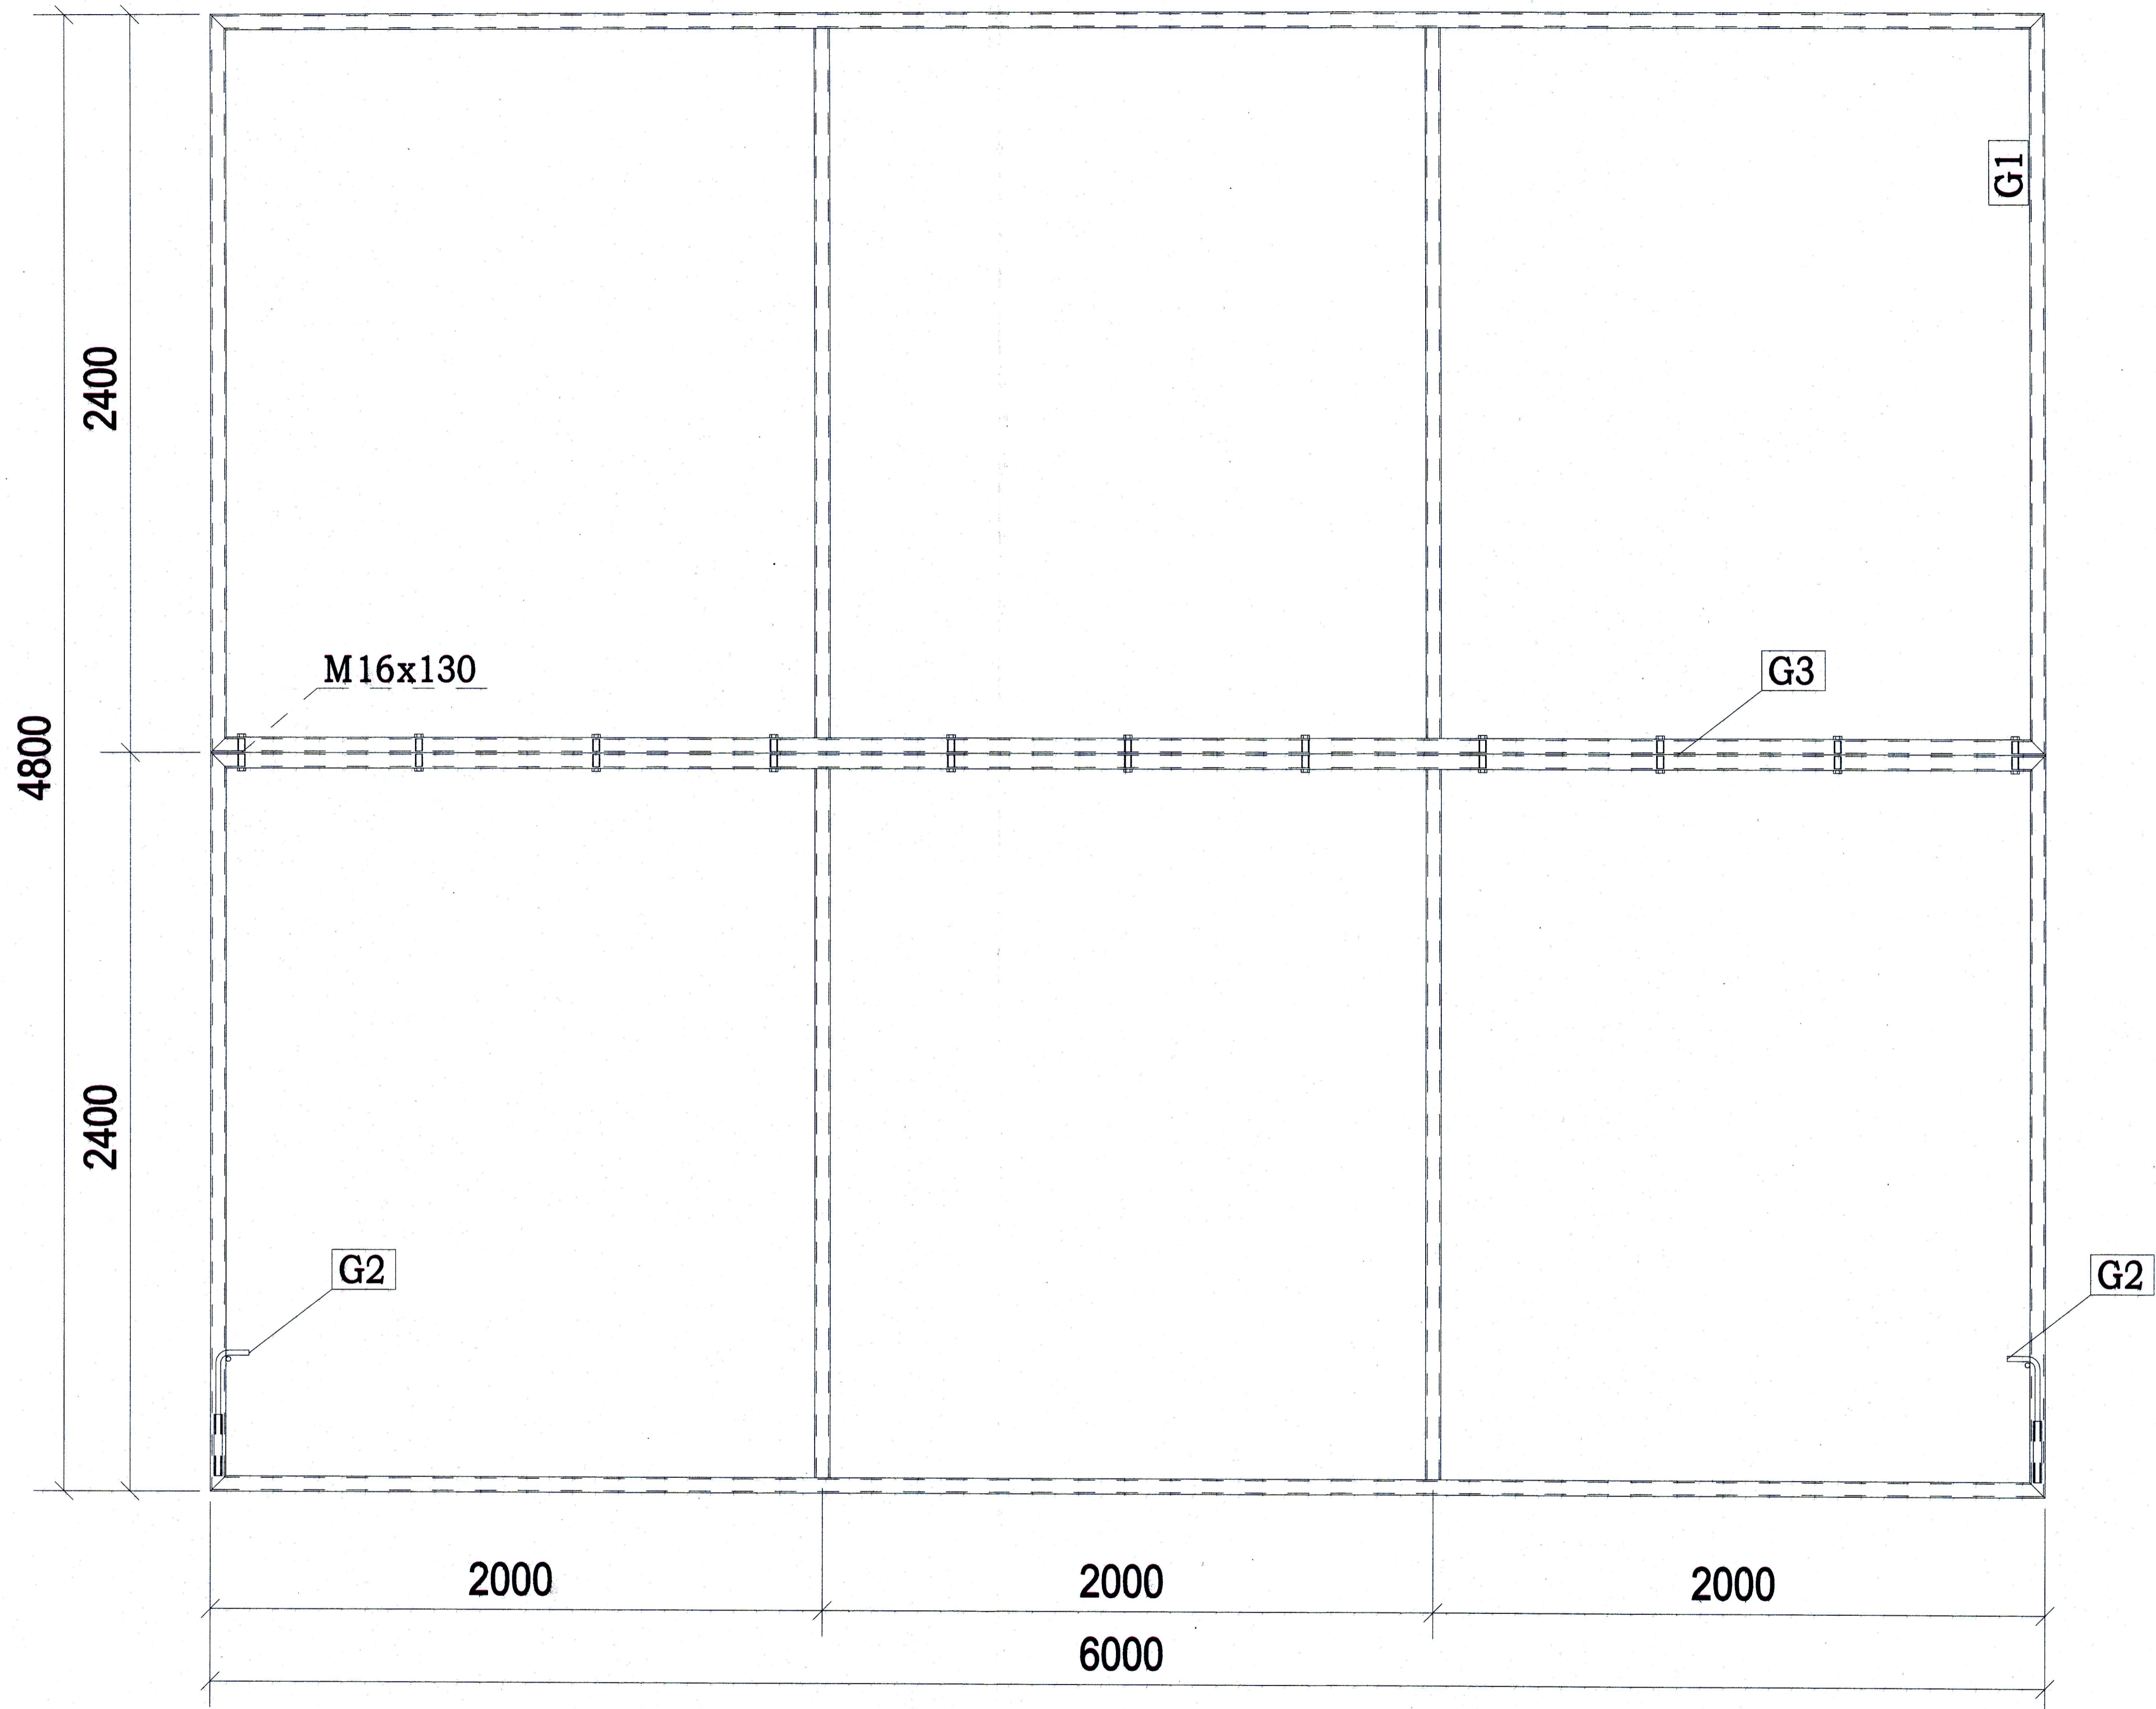

S:\vestmanna-VERK101003\pjs\skur\skur_07071103 - Steel construction.dwg, Model, 7.7.2011 11:55:19

Metbla Бывконструкцiя S. B. C.		Zeltiru iela 130, Marupe, Marupes novads, LV-2167 Tēlr.: +371 67408383 Fax: +371 67817524 e-pasts: info@slasbc.lv		Objekts Stage in Iceland Iceland	Paszytojuma Nr. 1072011
		Izstrādāja 22.06.2011 A. Lipaks	Paszytotājs SIA "Baltice" Raszyjums Steel construction Gate	Lapas izmāri 287x210 Mārogs 1:50 Lapa 08	

Sigmar Jacobsen 216750-2239