




JÄRN Í VEGGJUM LÖRNÉTT K 10 C 25
LÖRNÉTT K 10 C 20
SJA TEIKN NR: 1,06.

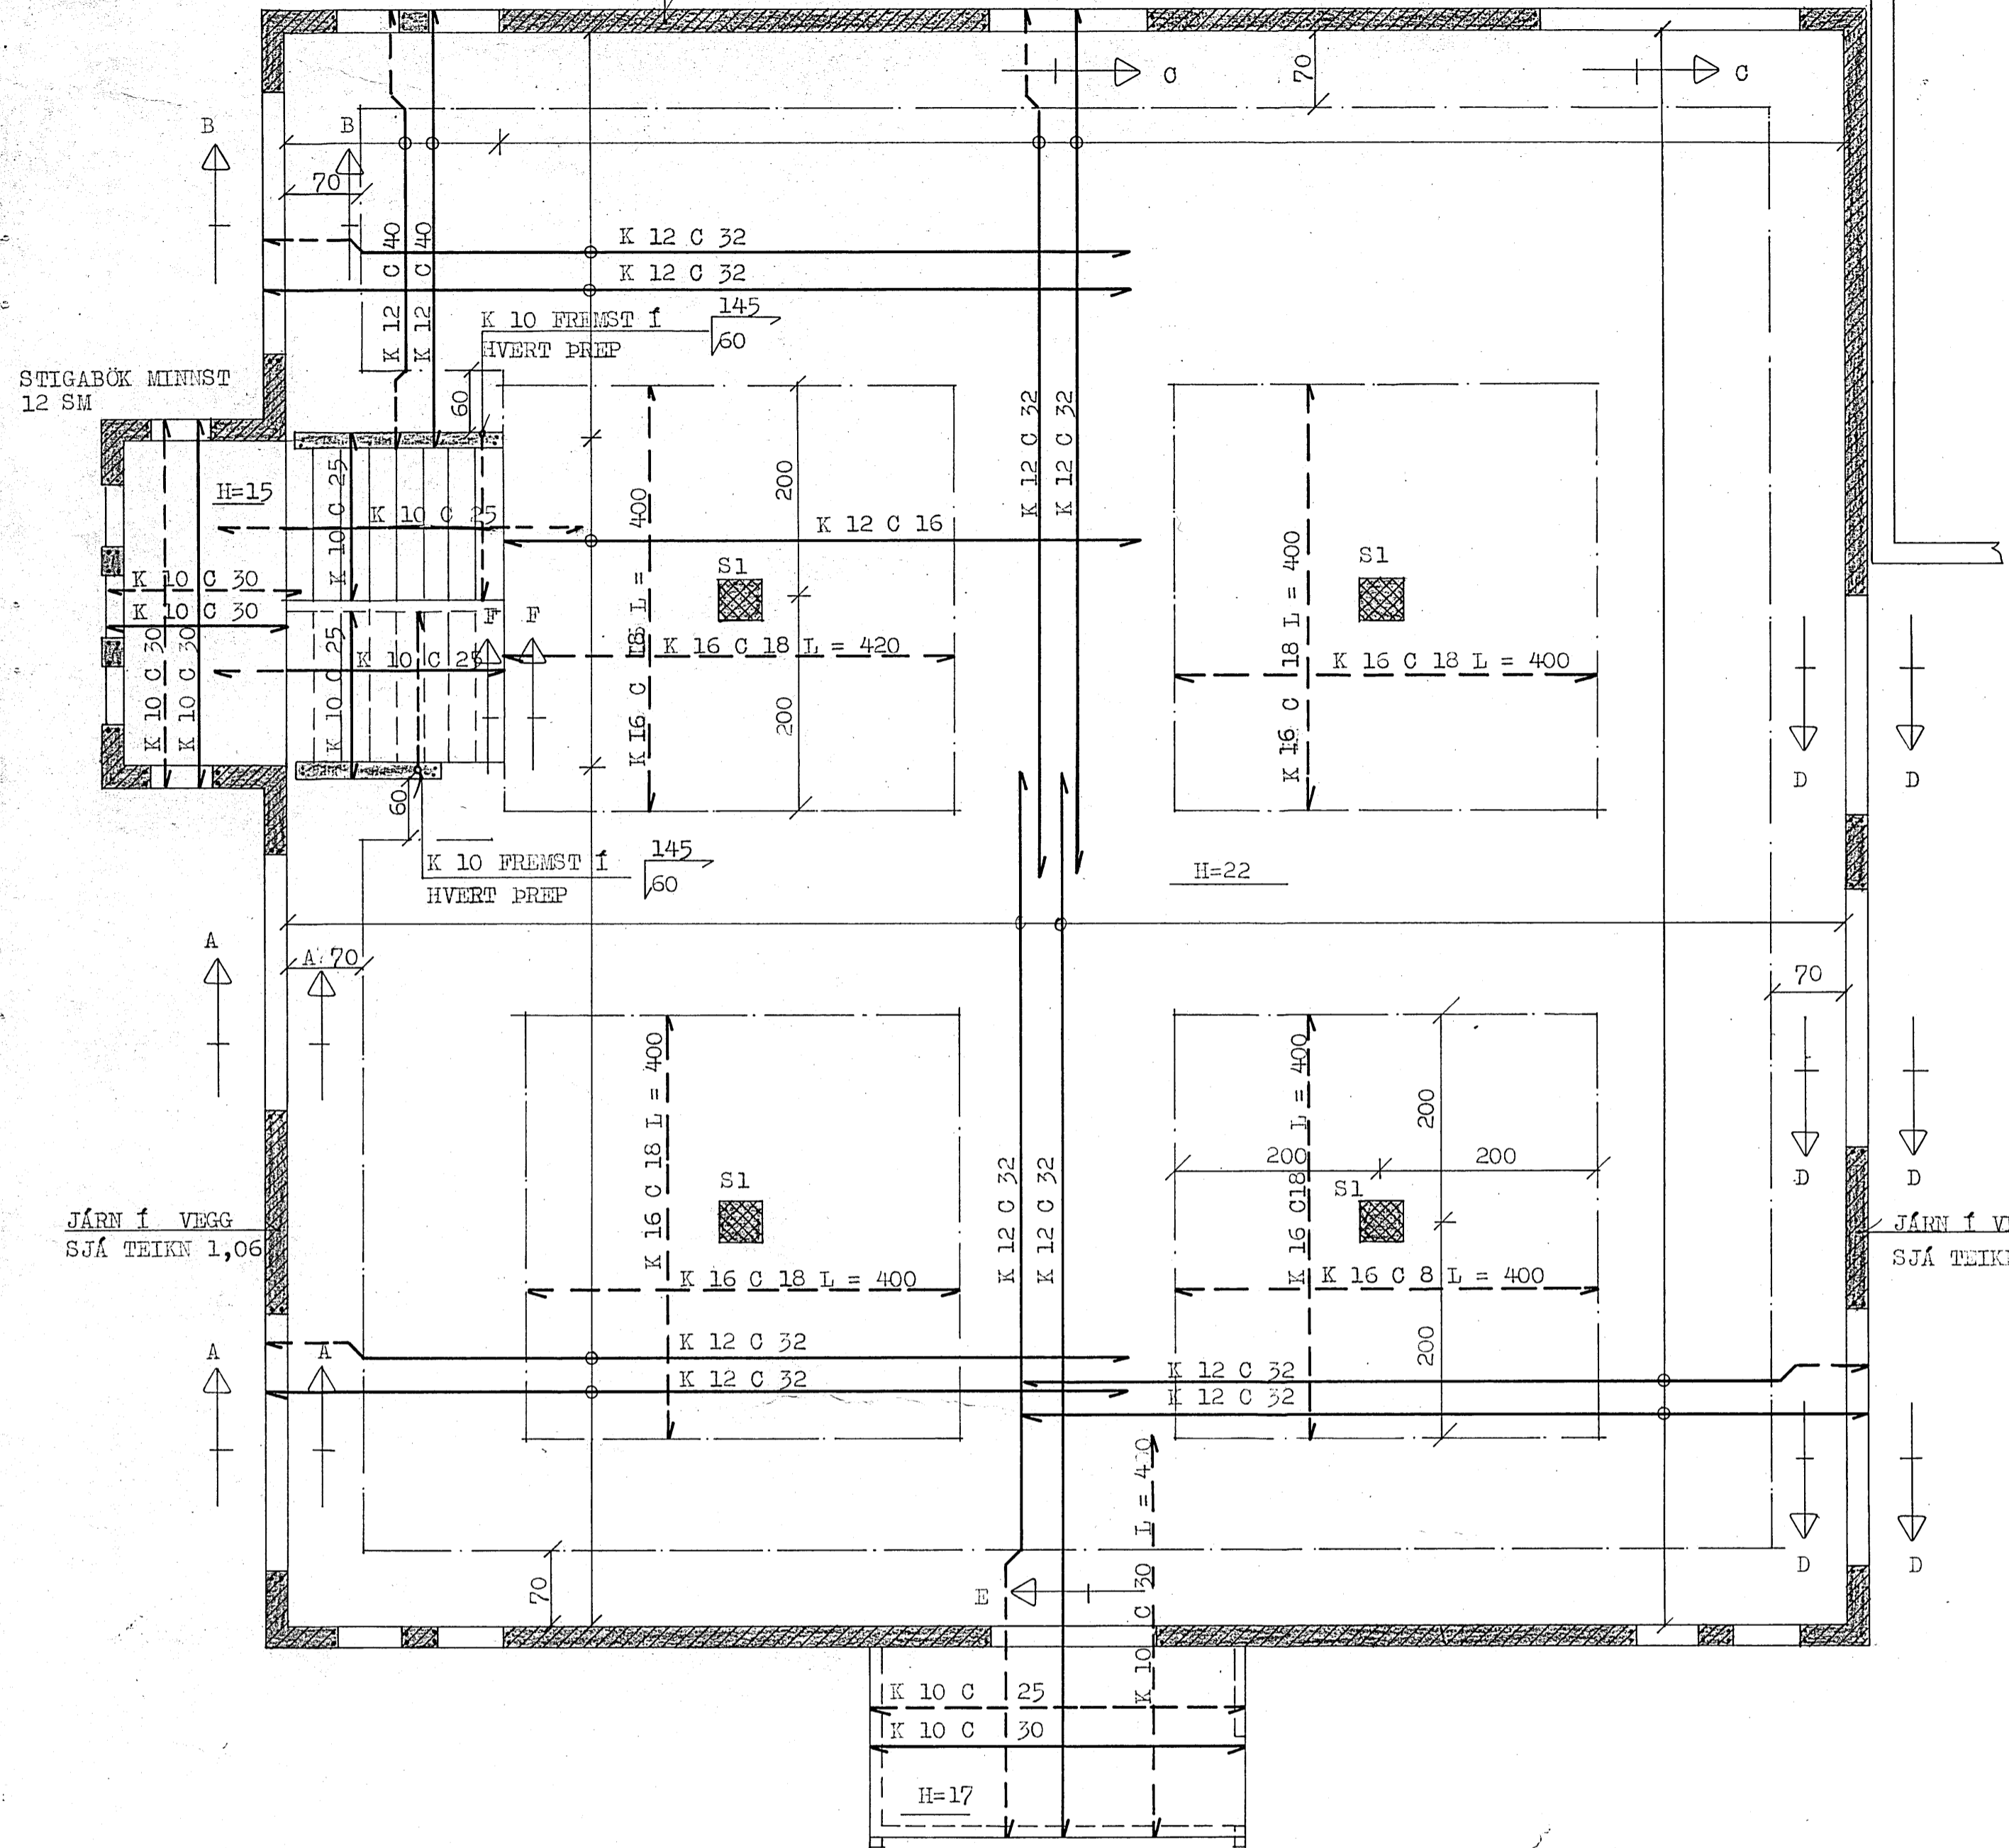


SNID B - B. 1:20.

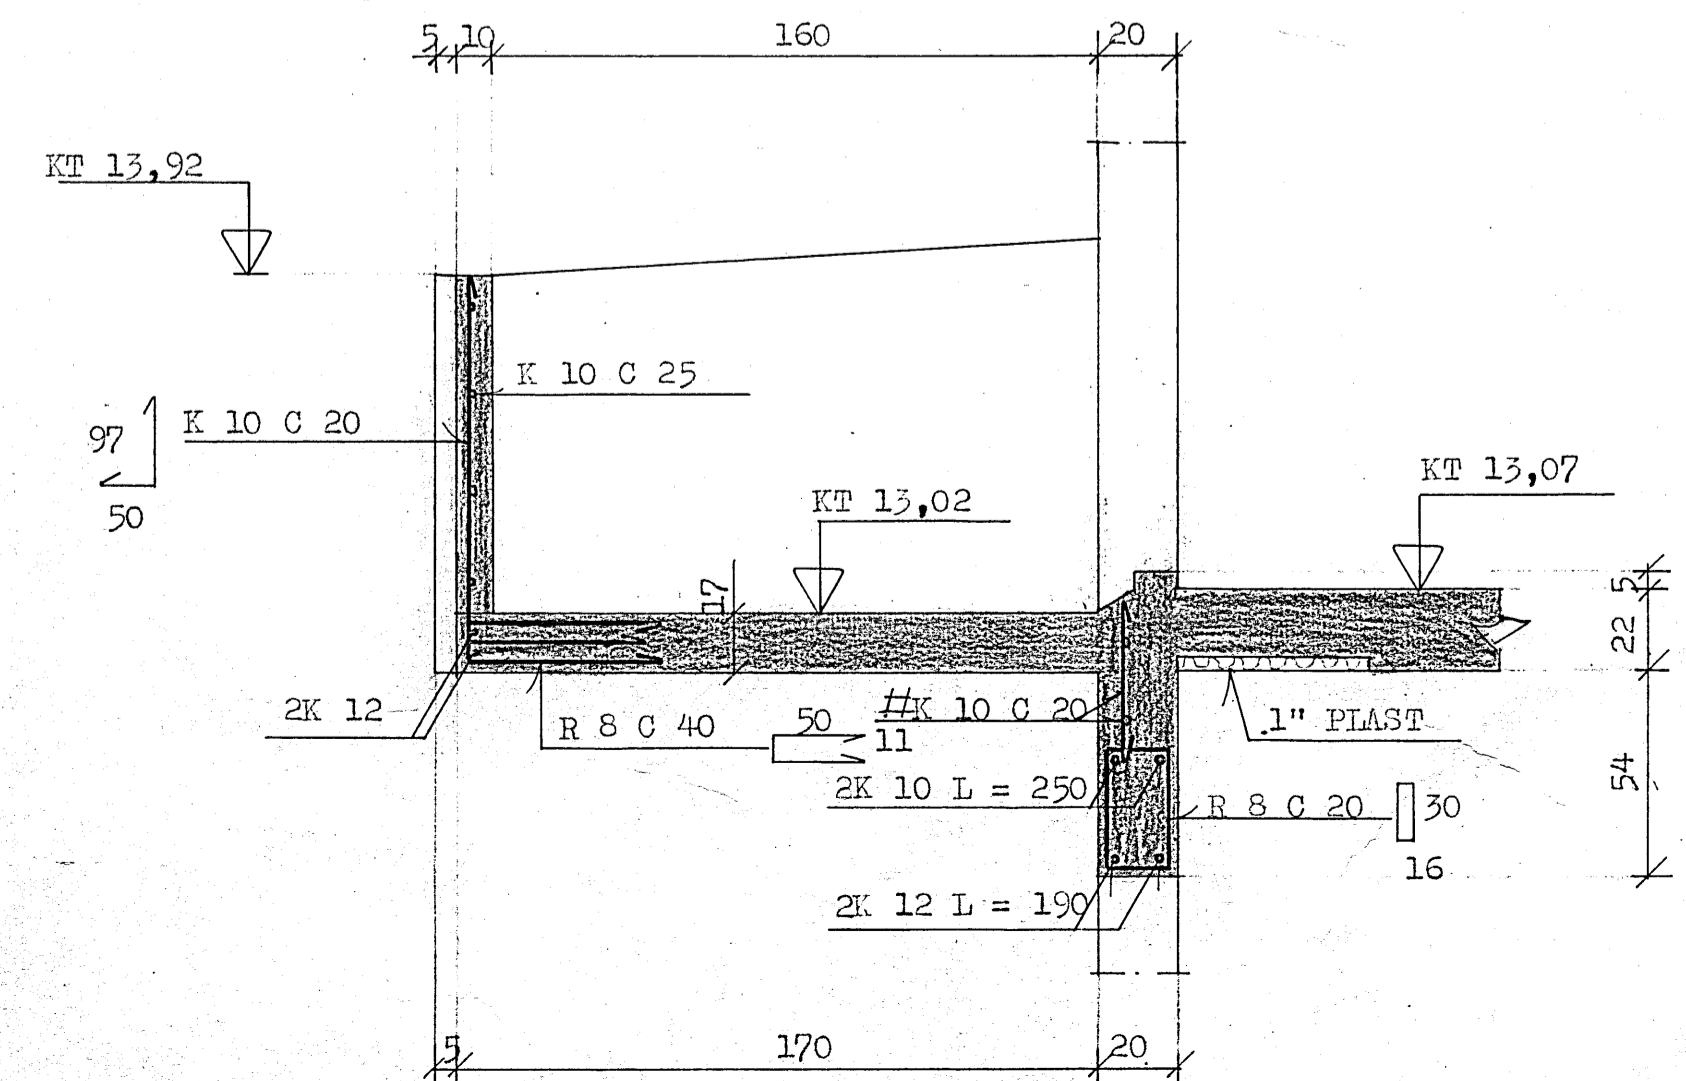


SNID A - A. 1:20.

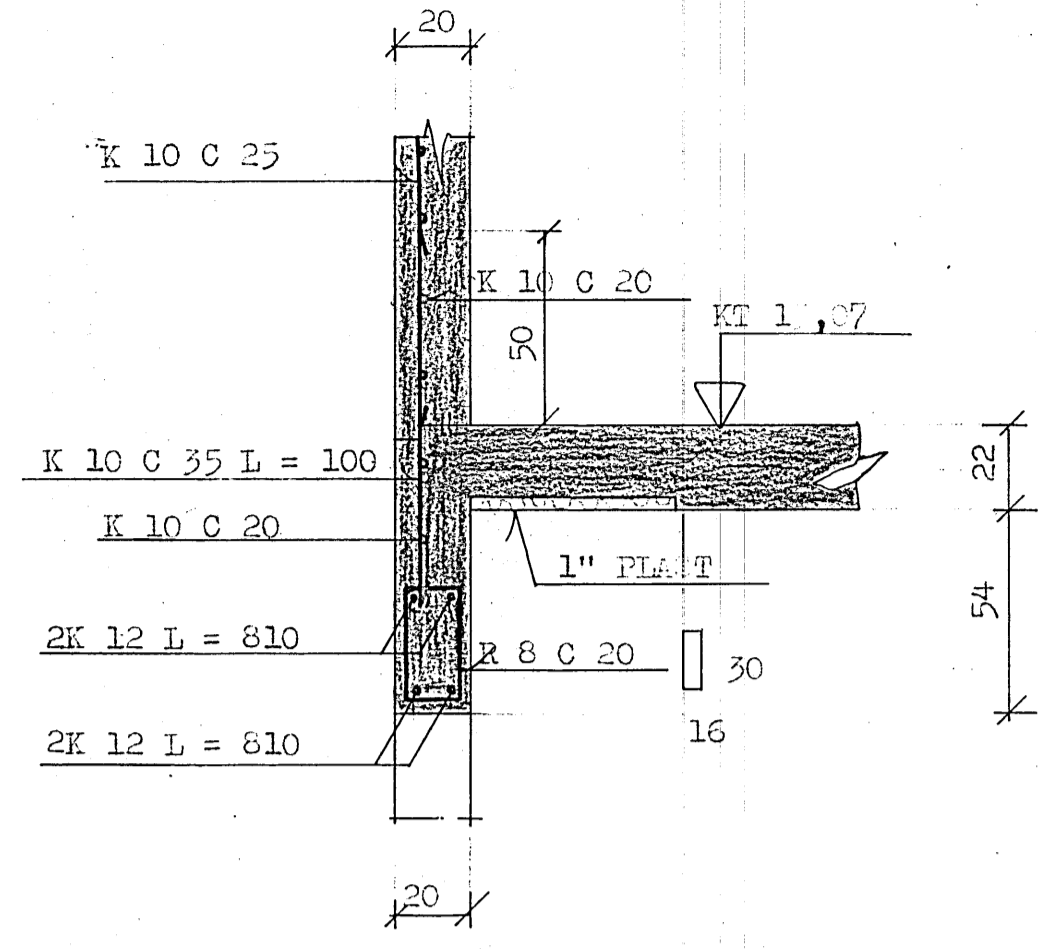


SNID C - C. 1:20.

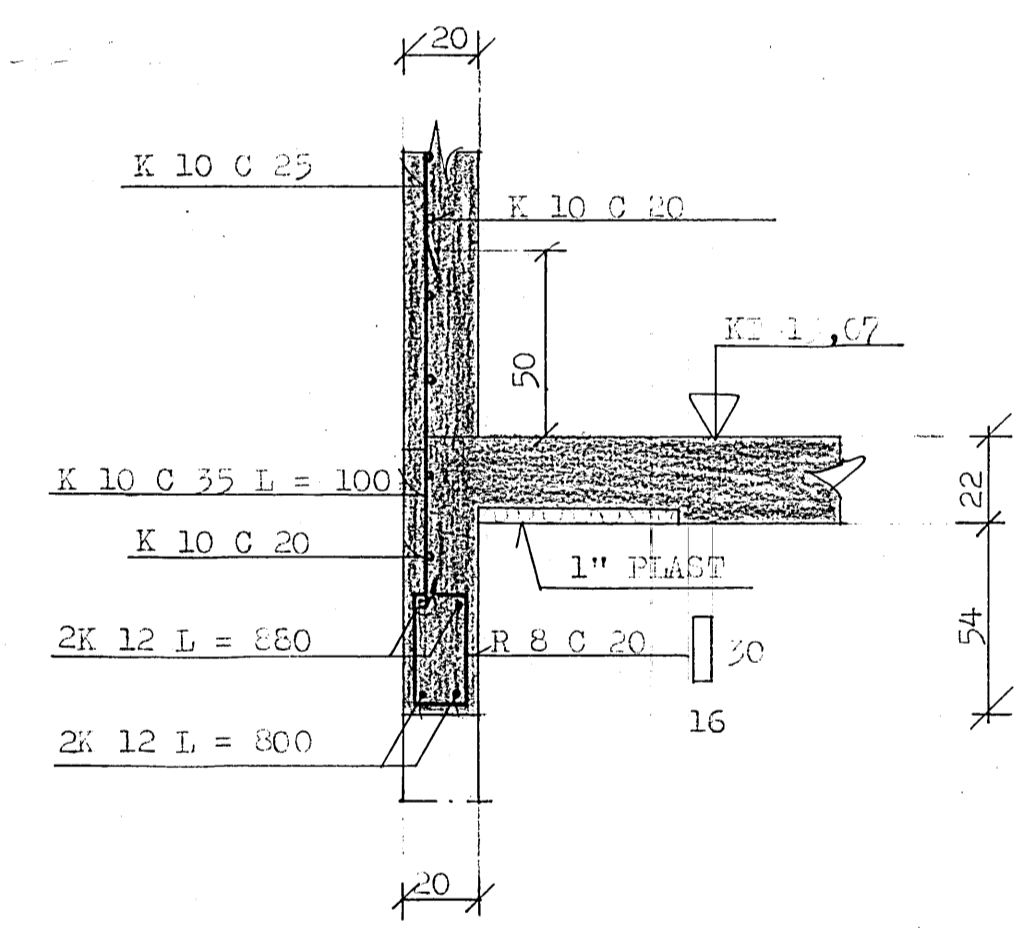


SNID B - B. 1:20.

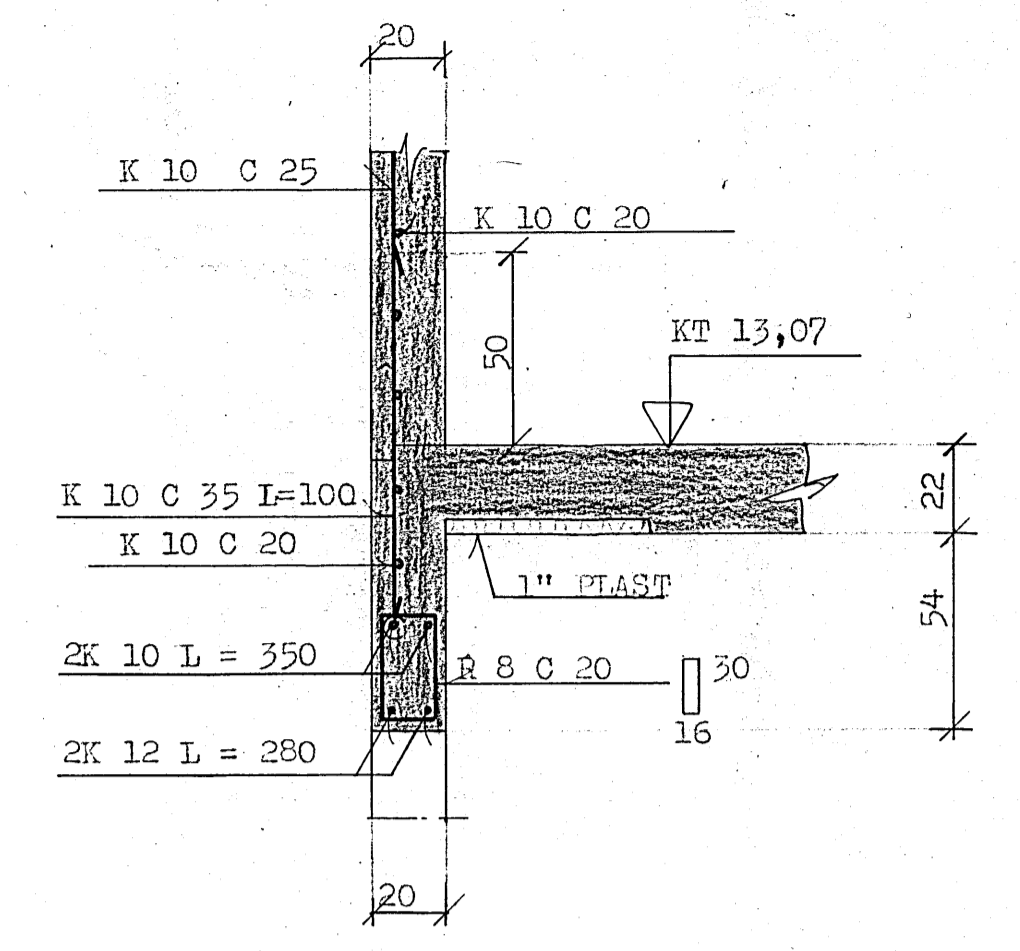


SNID D - D. 1:20.

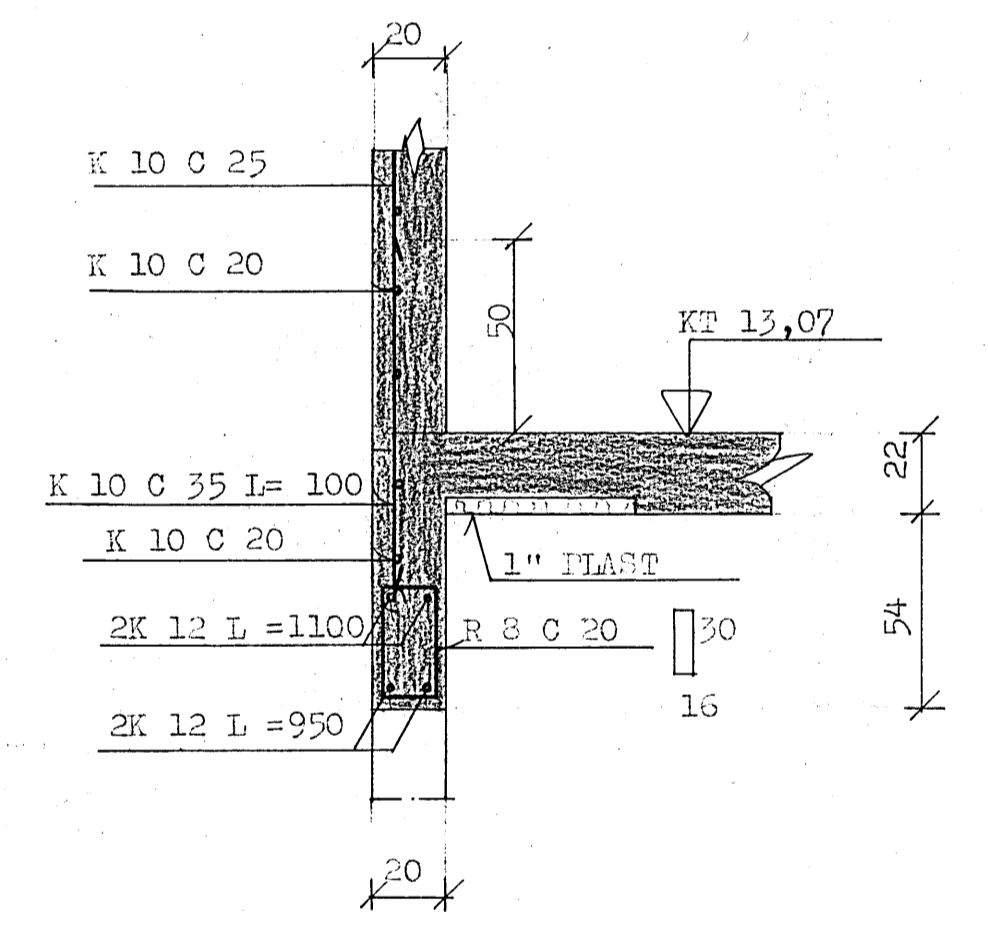

SNID F - F. 1:20.

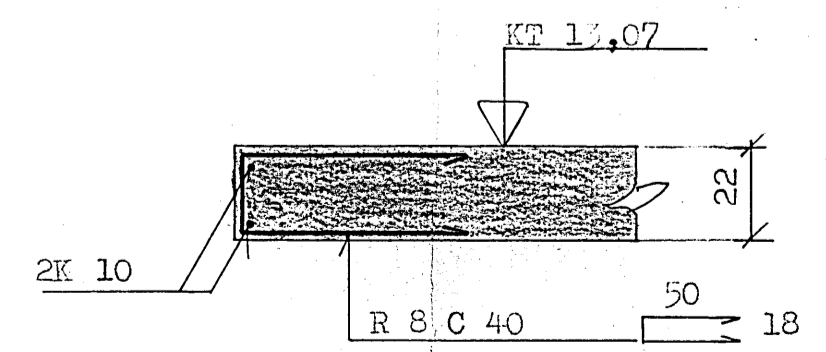

PLATA S1 1:20.

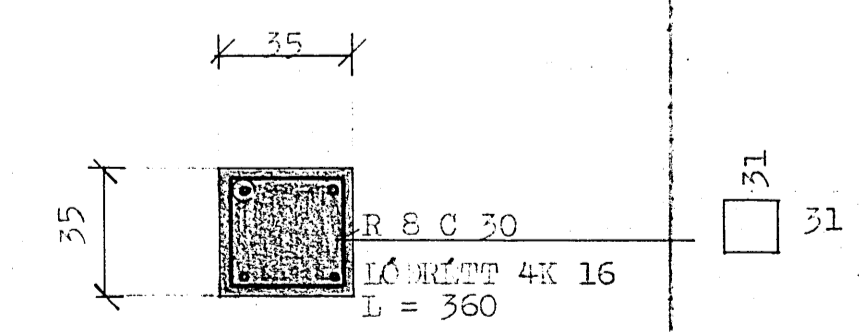

VERKEFNI	MÁL 1:50. 1:20.	DAGS. AGUST 82
HERJÓLFSGATA 4	TEIKN. GP / EP	BR.
JARNBENDING I PIÖTU YFIR 11 HÆÐ VEGGI & SÚLUR 11 HÆÐAR SNID	REIKN.	VERK NR. 283
BAMP. <i>gfb</i>		TEIKN NR.
GLJÓNI BÓRDARSON	SKULIATÚNI 63 hæð	SÍMI 14185