





Herjólsgata 5

SAMDYKKT	
TRESNIPUR	Vísir & Skjalger
MÜRARI	Halvarð Sigurðsson

Herjólsgata 5 JALLS KJARTANS GUMUNDSSONAR

M. 1:100

5

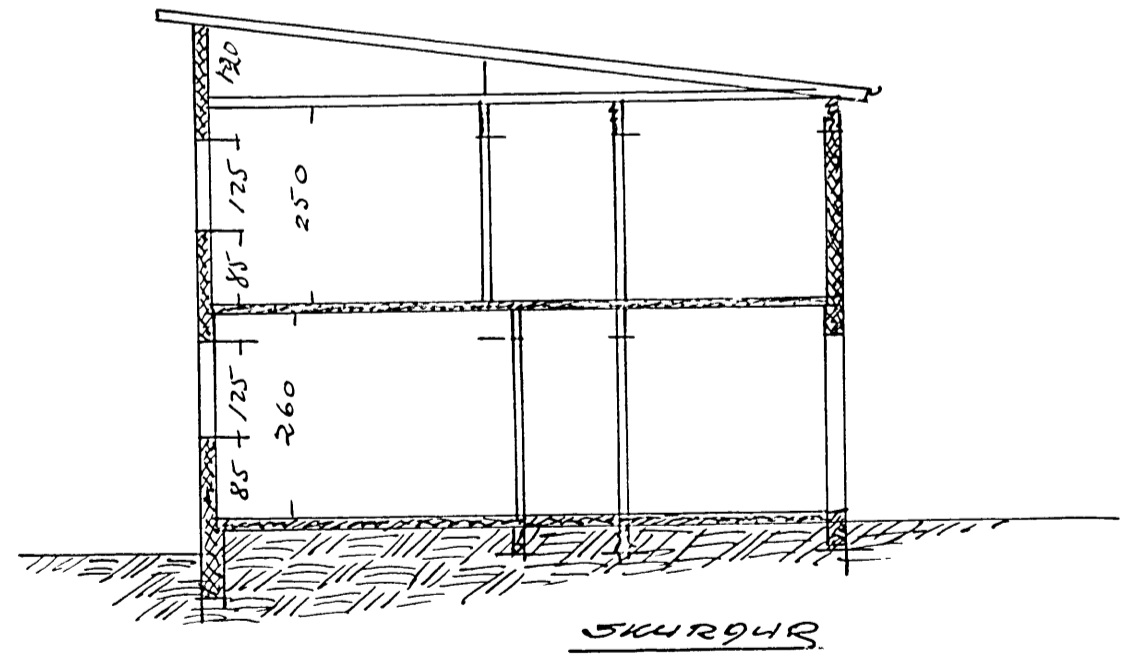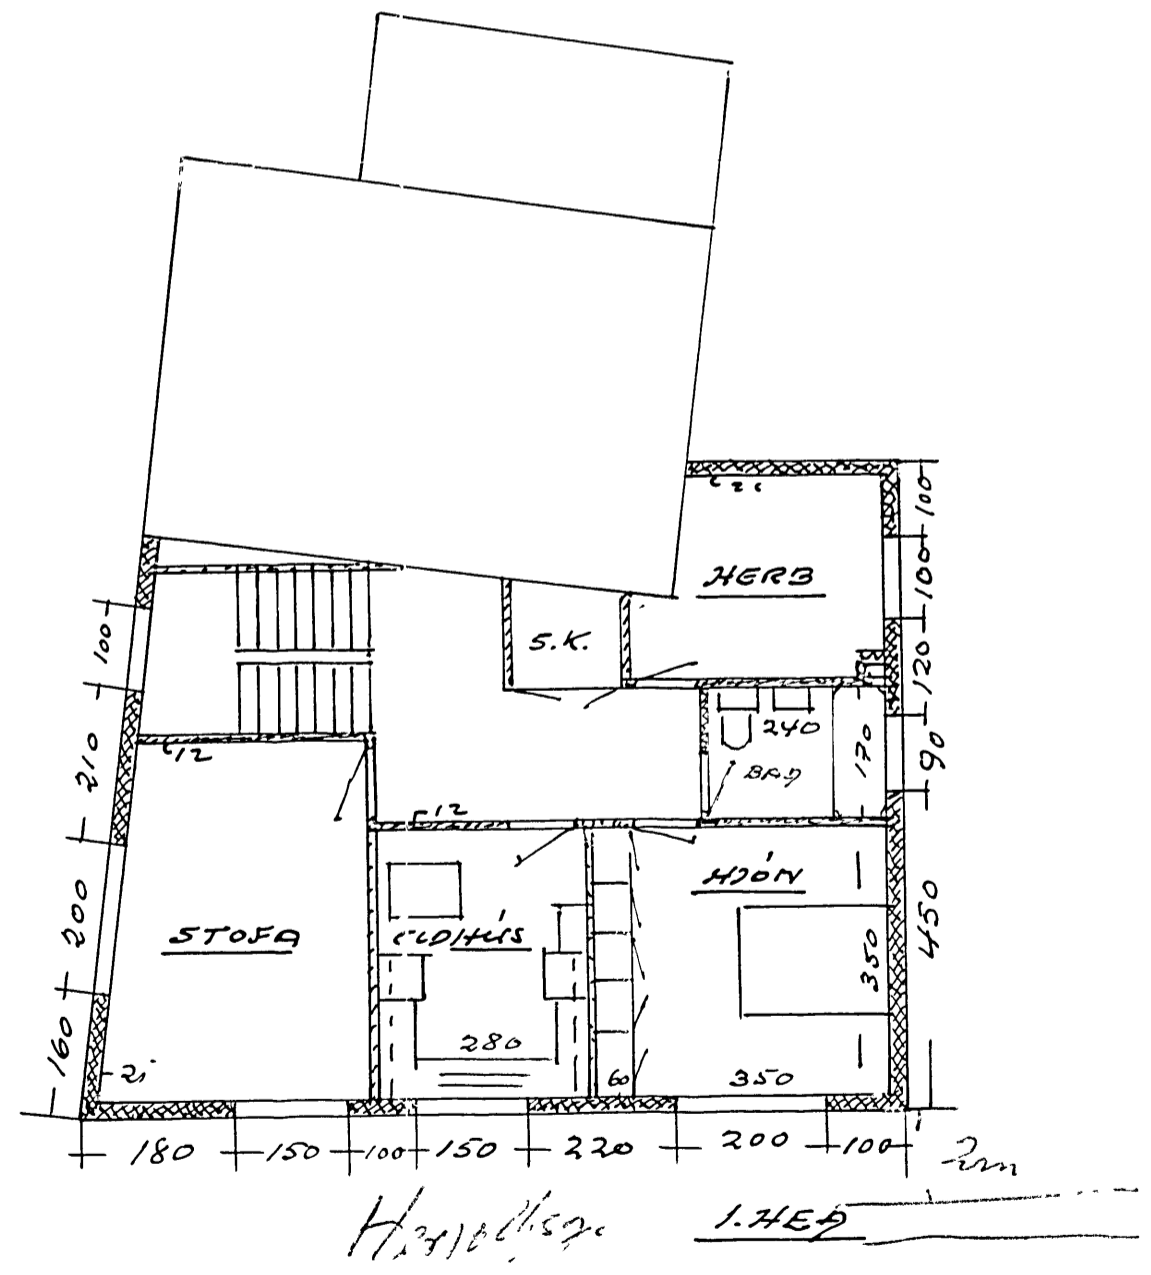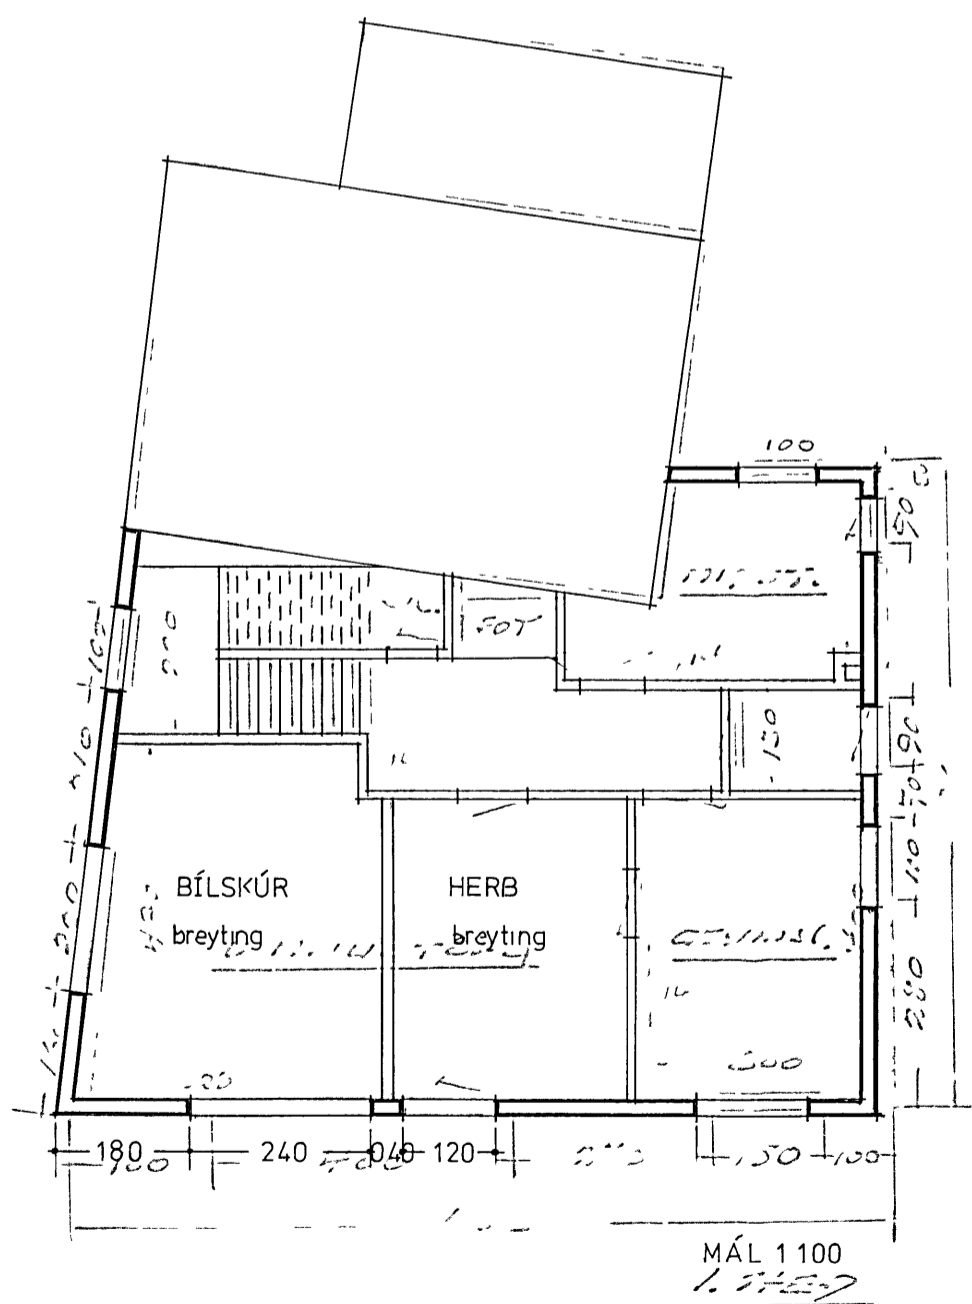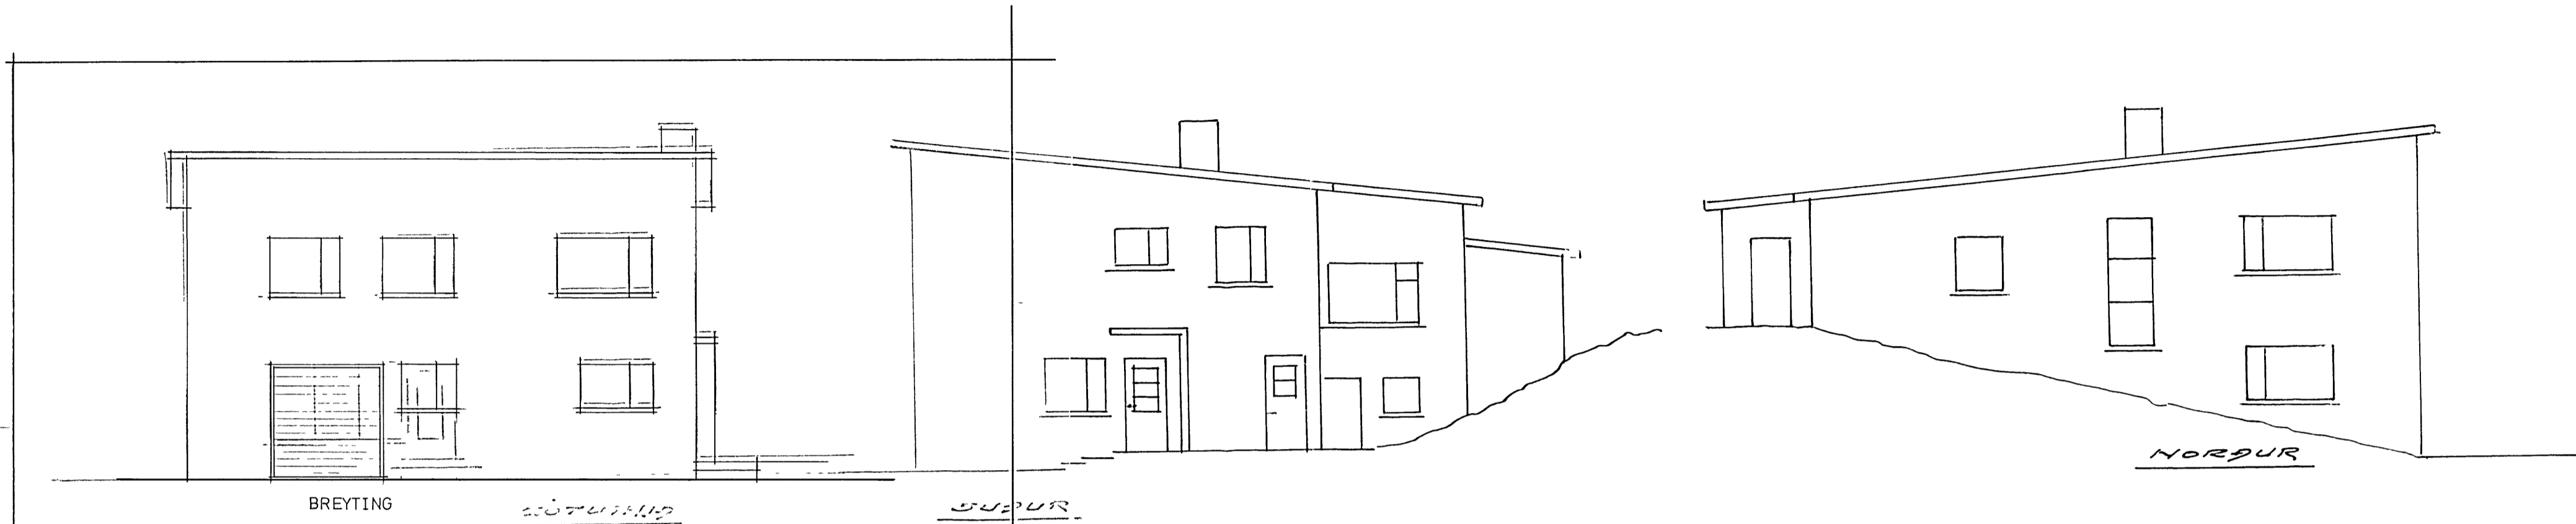

16. 4. okt 1964
Halvarð Sigurðsson