



SAMÞYKKT AF BYGGINGARFULLTRÚA  
19. Nóv. 2018  
BYGGINGARFULLTRÚNNI VESTMANNNAEYJUM

UNDIRRITUN SAMRÆMINGARHÖNNUDAR

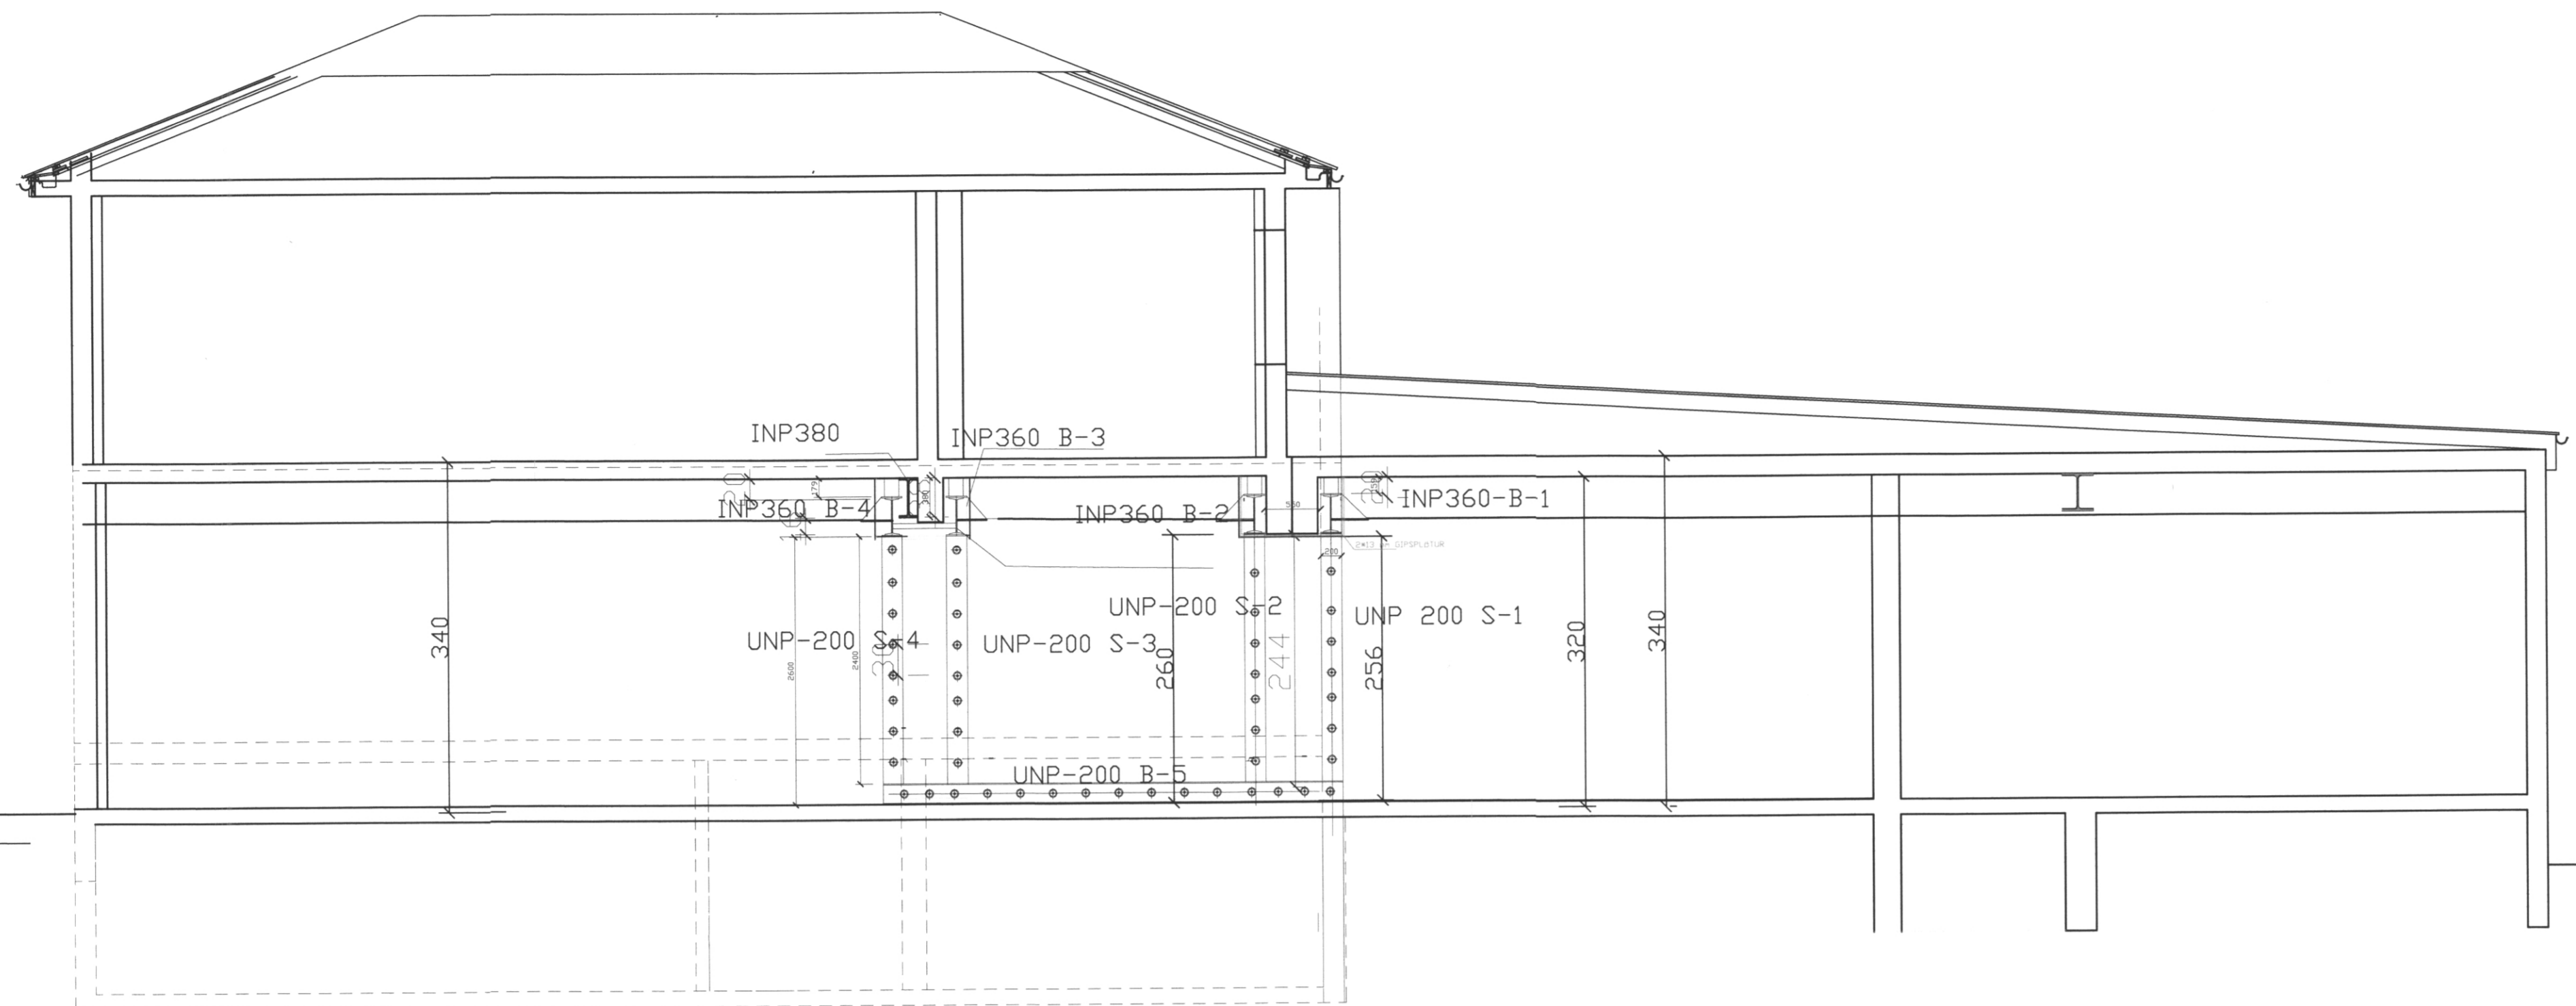

SNID VID VESTURVEGG

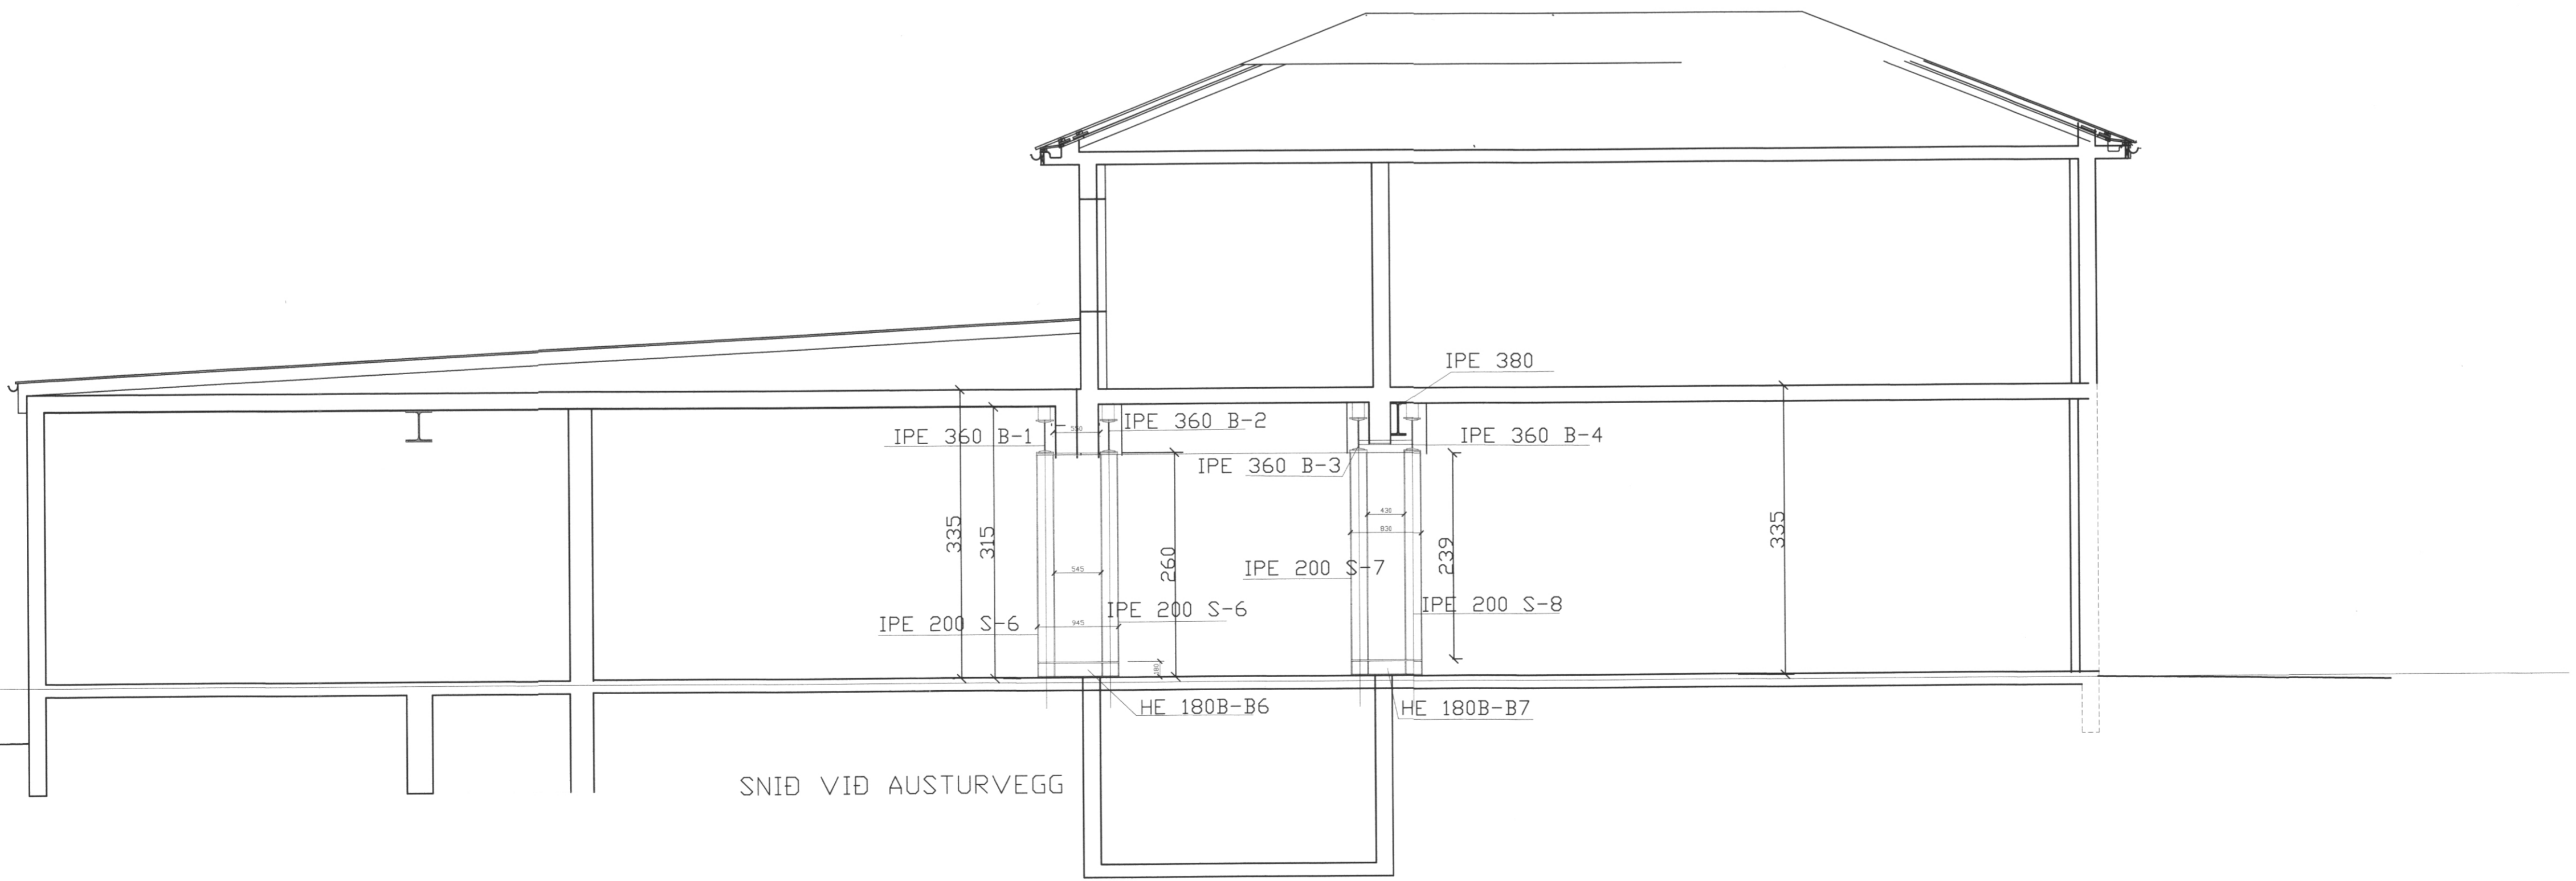

SNID VID AUSTURVEGG

TILVÍSUN
A 17.11.18 BITAR FÆRDIR

**tpz** teiknistofa  
Kirkjuvegi 23 900  
Vestmannaeyjum  
Sími 481-2711  
tpz@teiknistofa.is  
www.teiknistofa.is

OKT.18.	1:50

*Pau Kolbeinn*  
HILMISGATA 15, VESTMANNNAEYJUM  
AKOGES- BURÐARVIRKI  
MÚRBROT STÁL  
SNID