

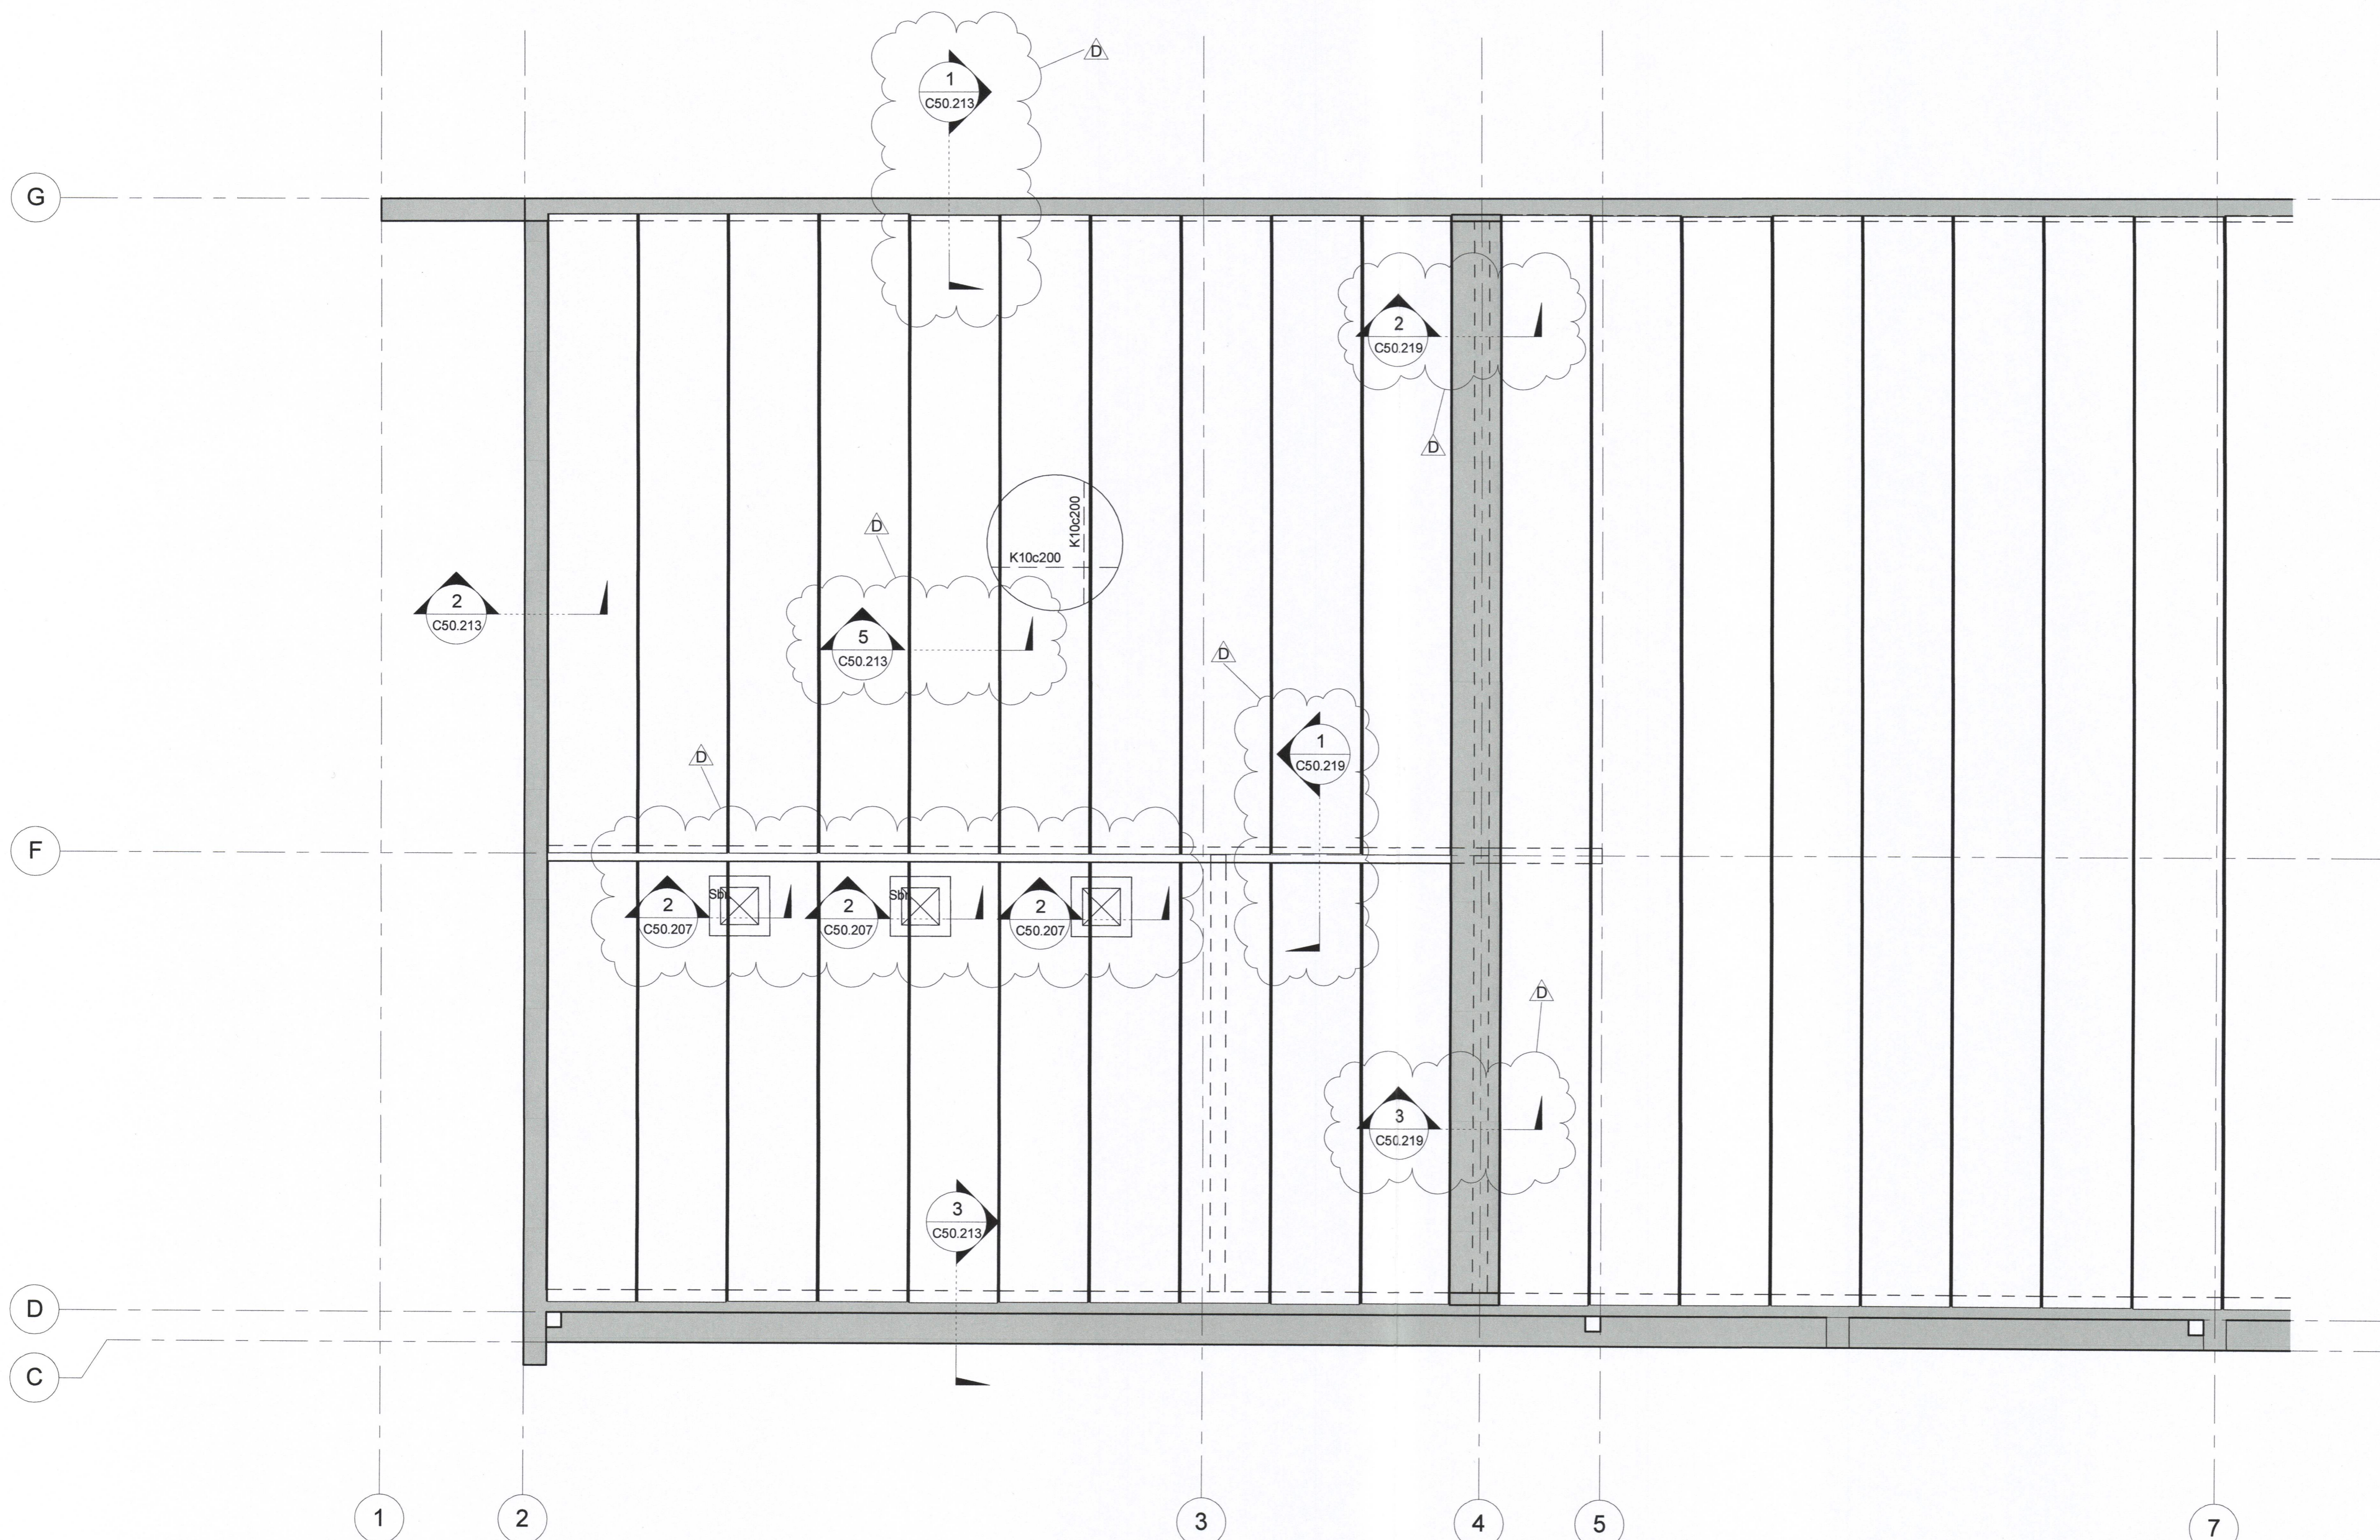


SKÝRINGAR

Nema annað komi fram skal benda í kringum gót skv. skýringarbláði C50.000

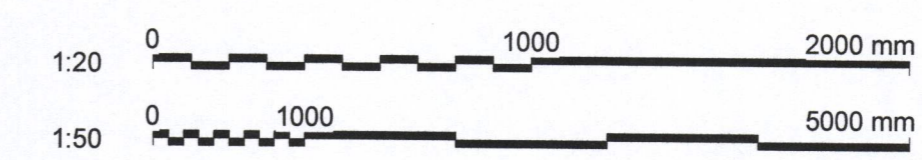

3. Pak Járnteikning 1/2 1 : 50

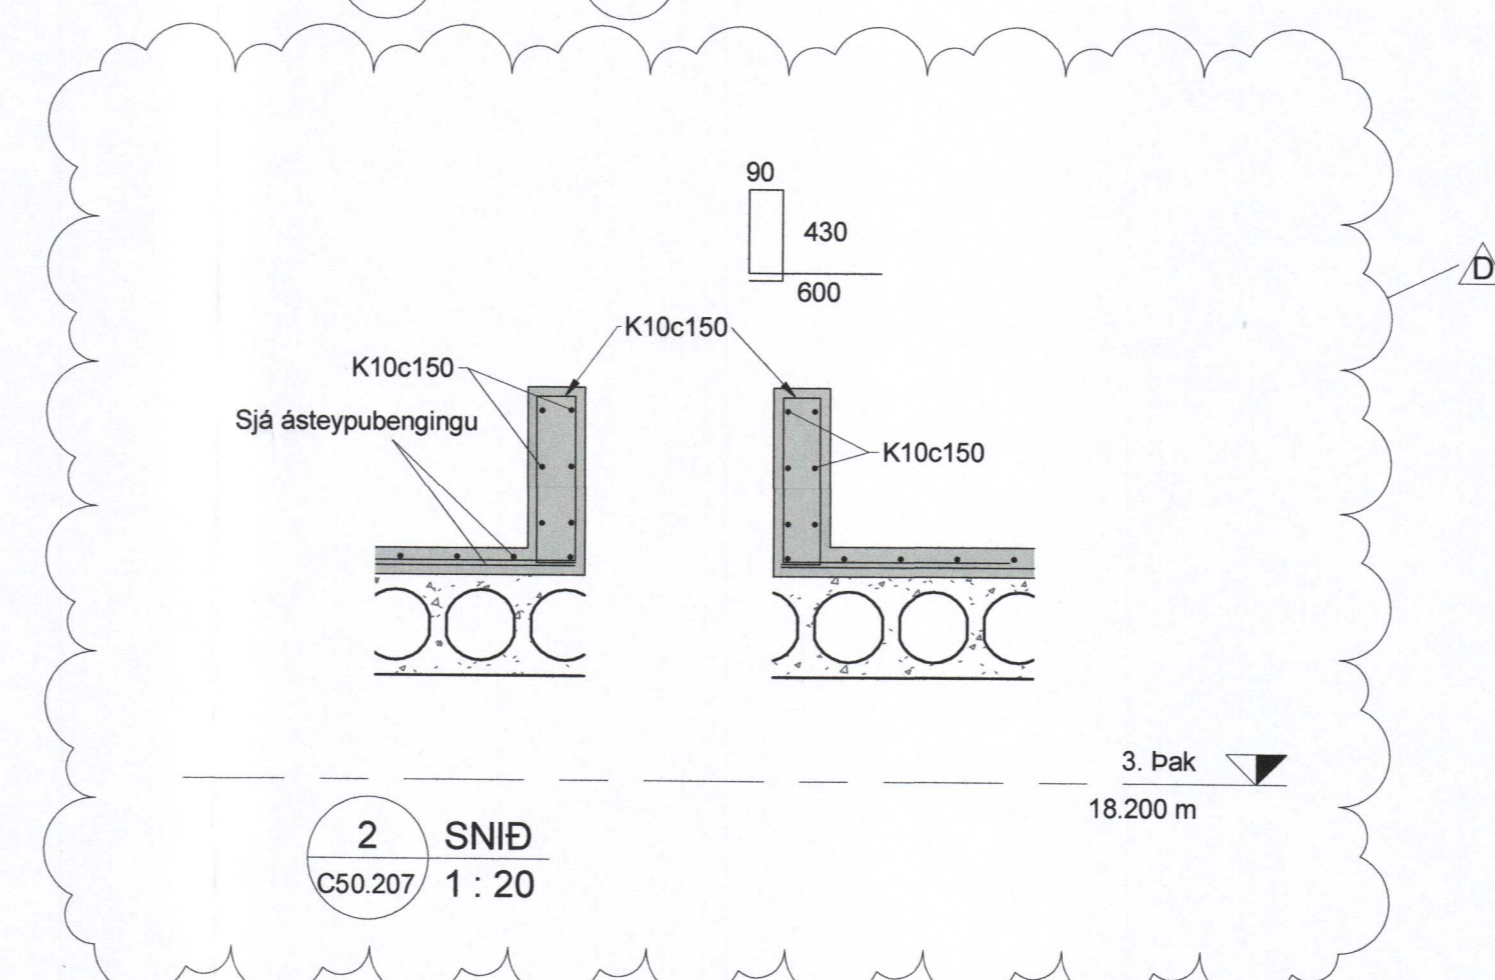

D	2017-11-28	BREYTINGAR Á HOLPLÖTUM	SJ
C	2017-10-26	NY GÖT FYRIR BLÁSARA	SJ
B	2017-06-08	BREYTINGAR	SJ
A	2017-03-31	VERKTEIKNING	SJ
ÚT.	DAGS.	BREYTING	SAMB.

VERKÍS
08.12.43-4849
HANNAD: KPS RYNI: HÁr SAMB.: SJ
VERKFANG: 07257

HS VEITUR HF
Brekkustíg 36
260 Reykjaneshæð
Sími: 422 5200
Fax: 421 4727
hsveitur@hsveitur.is

HITAVEITA VESTMANNNAEYJUM
Varmadæla
Steypustarstál
Plan Pak 1/2

MKV:	1:50/1:20	DAGS:	19/12/16
------	-----------	-------	----------

TEKJ.NR.: C50.207 ÚTG.: D

SAMRÆMINGARHÖNNUNUR: *[Signature]* 2405654399