


SAMMYKT AF BYGGINGARSTYRISDEI  
8. HOV. 2017  
BYGGINGARSTYRISDEI

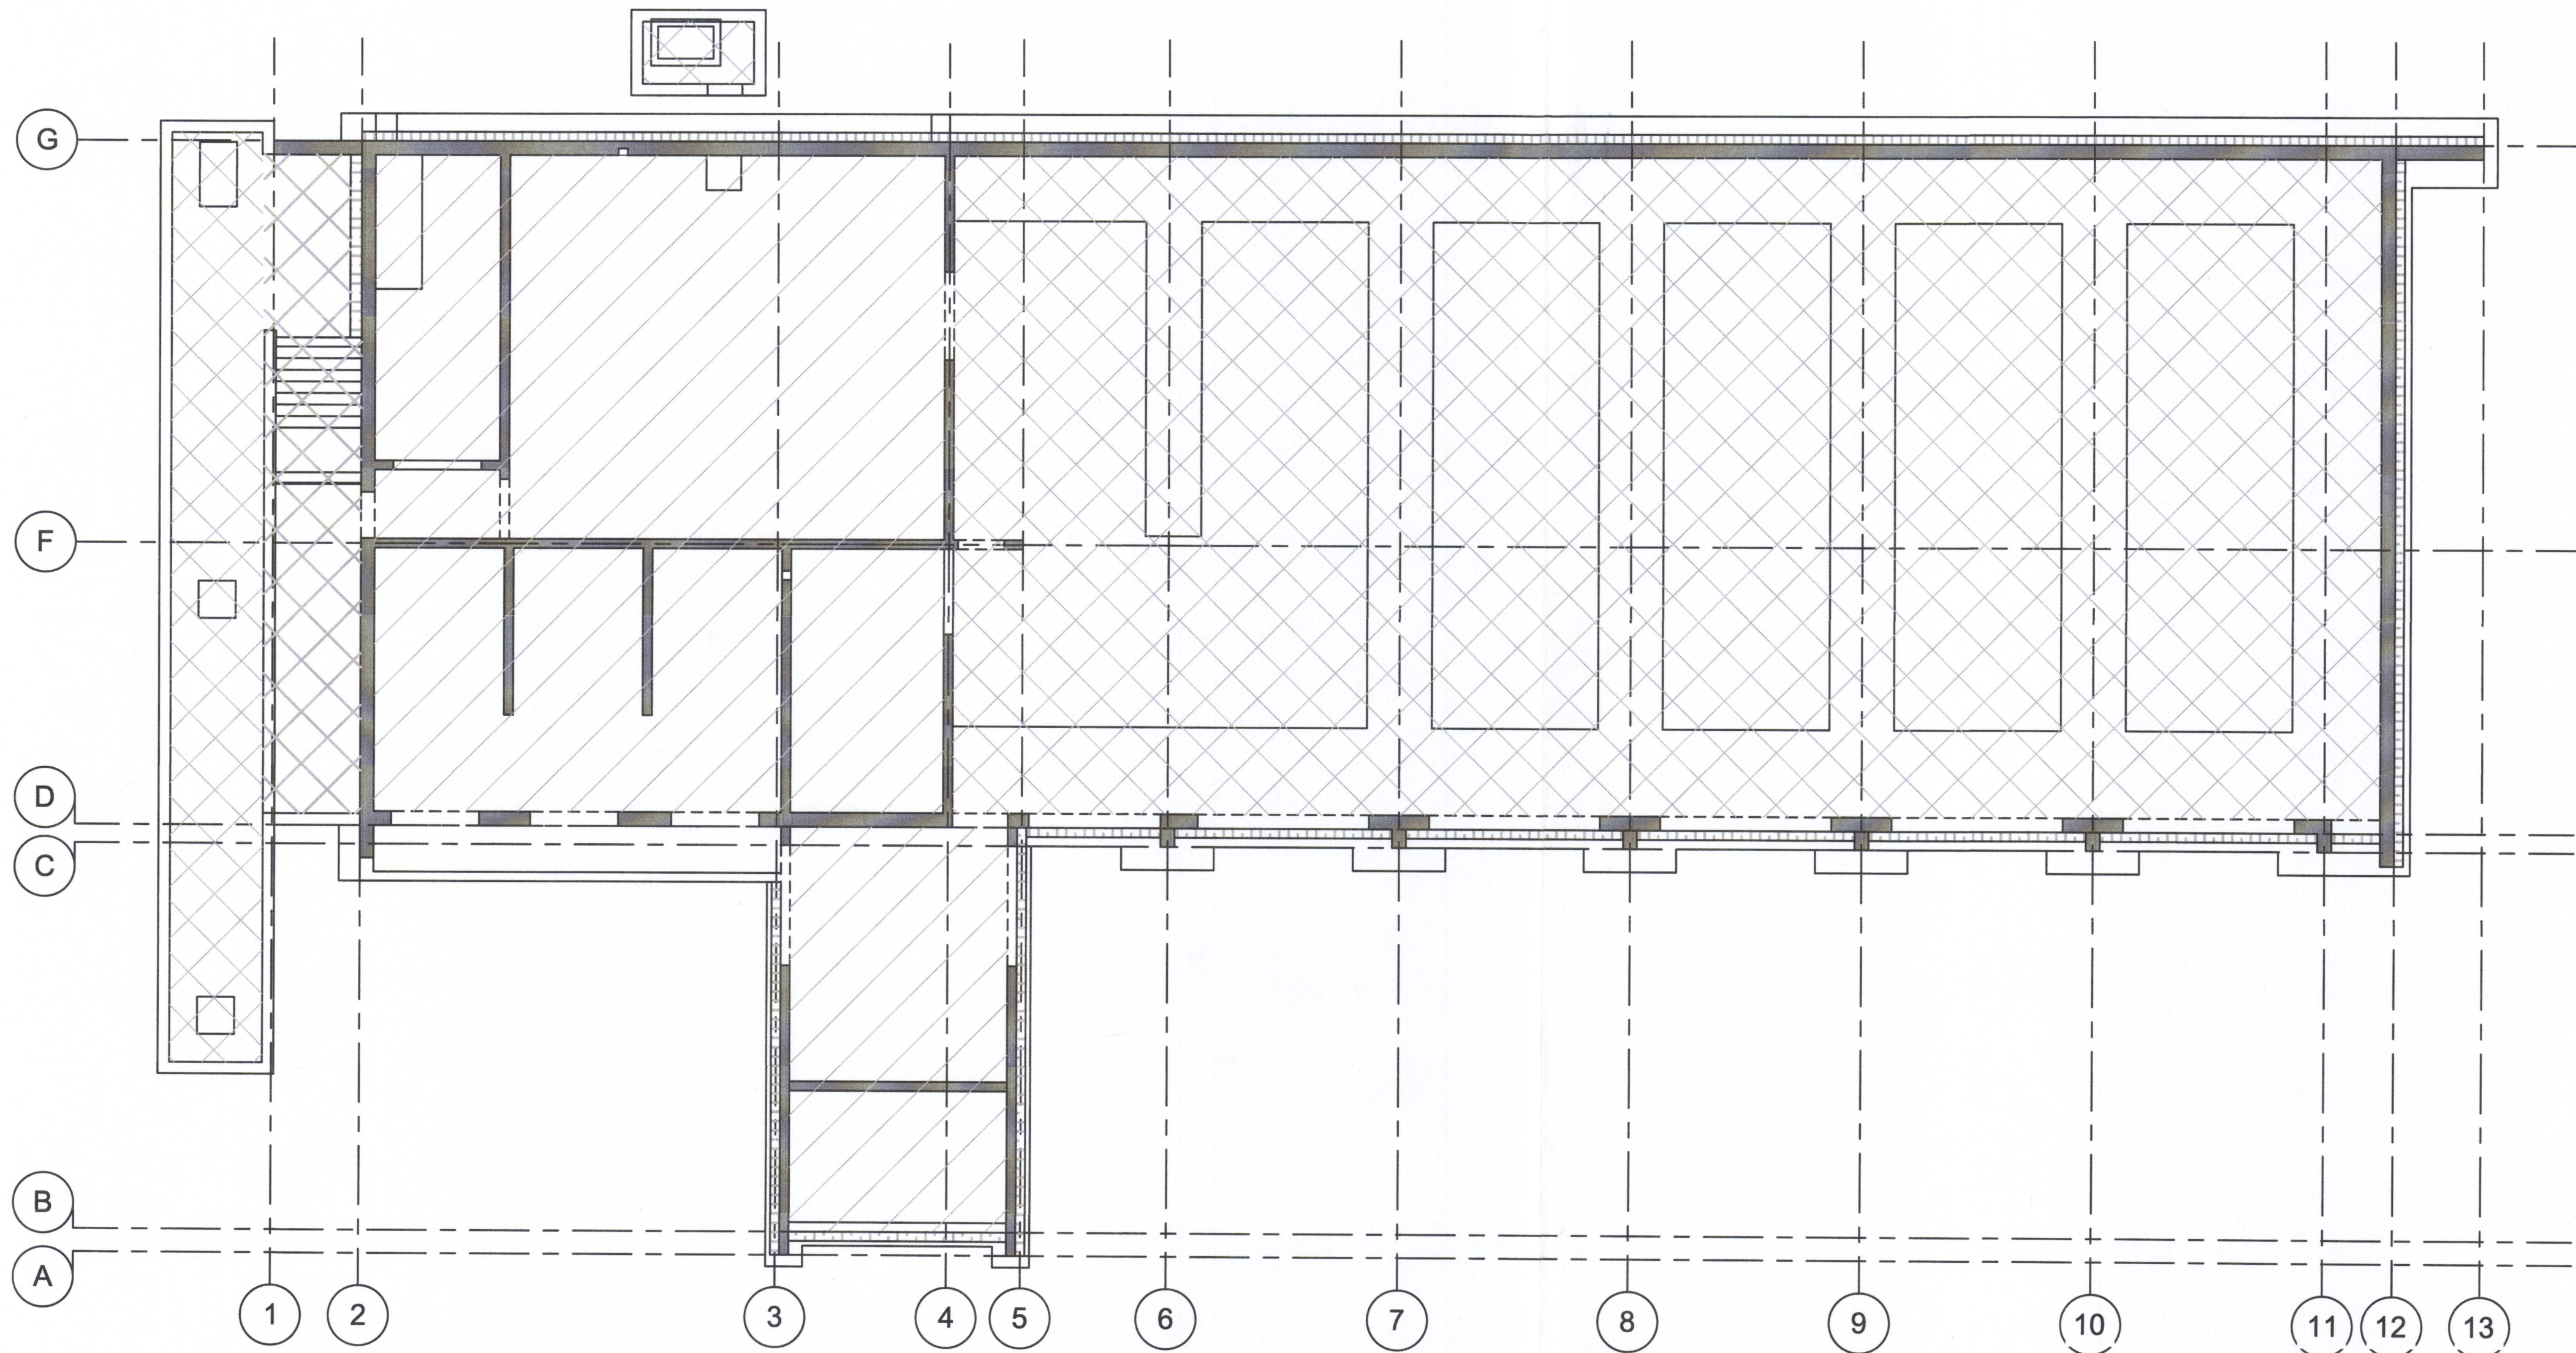

SKÝRINGAR:

75 mm einangrun undir botnplötu

Einangrun undir botnplötu sleppt

100 mm einangrun á sökkuveggi

GRUNNMYND  
1:100

-	-	-	
-	-	-	
-	-	-	
-	-	-	
A	2017-09-21	VERKTEIKNING	SJ
ÚT. DAGS.	BREYTING		SAMP.



HANNAÐ: SæJ/KPÞ RYNI: HÁr SAMP.: SJ  
VERKFANG: 07257




Brekkestíg 36  
260 Reykjanesbær  
Sími: 422 5200  
Fax: 421 4727  
hsveitur@hsveitur.is

HITAVEITA VESTMANNAEYJUM  
Varmadæla  
Einangrun í grunni  
Grunnmynd

MKV.: 1:100 DAGS.: 2017-09-21

KKS FERLI: -

TEIKN.NR.: C50.501 ÚTG.: A

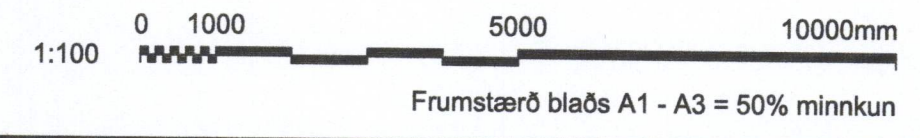

SAMRÆMIKARÞINGA  
2015054799