


1 AUSTUR 1.50 1/2  
1 : 50

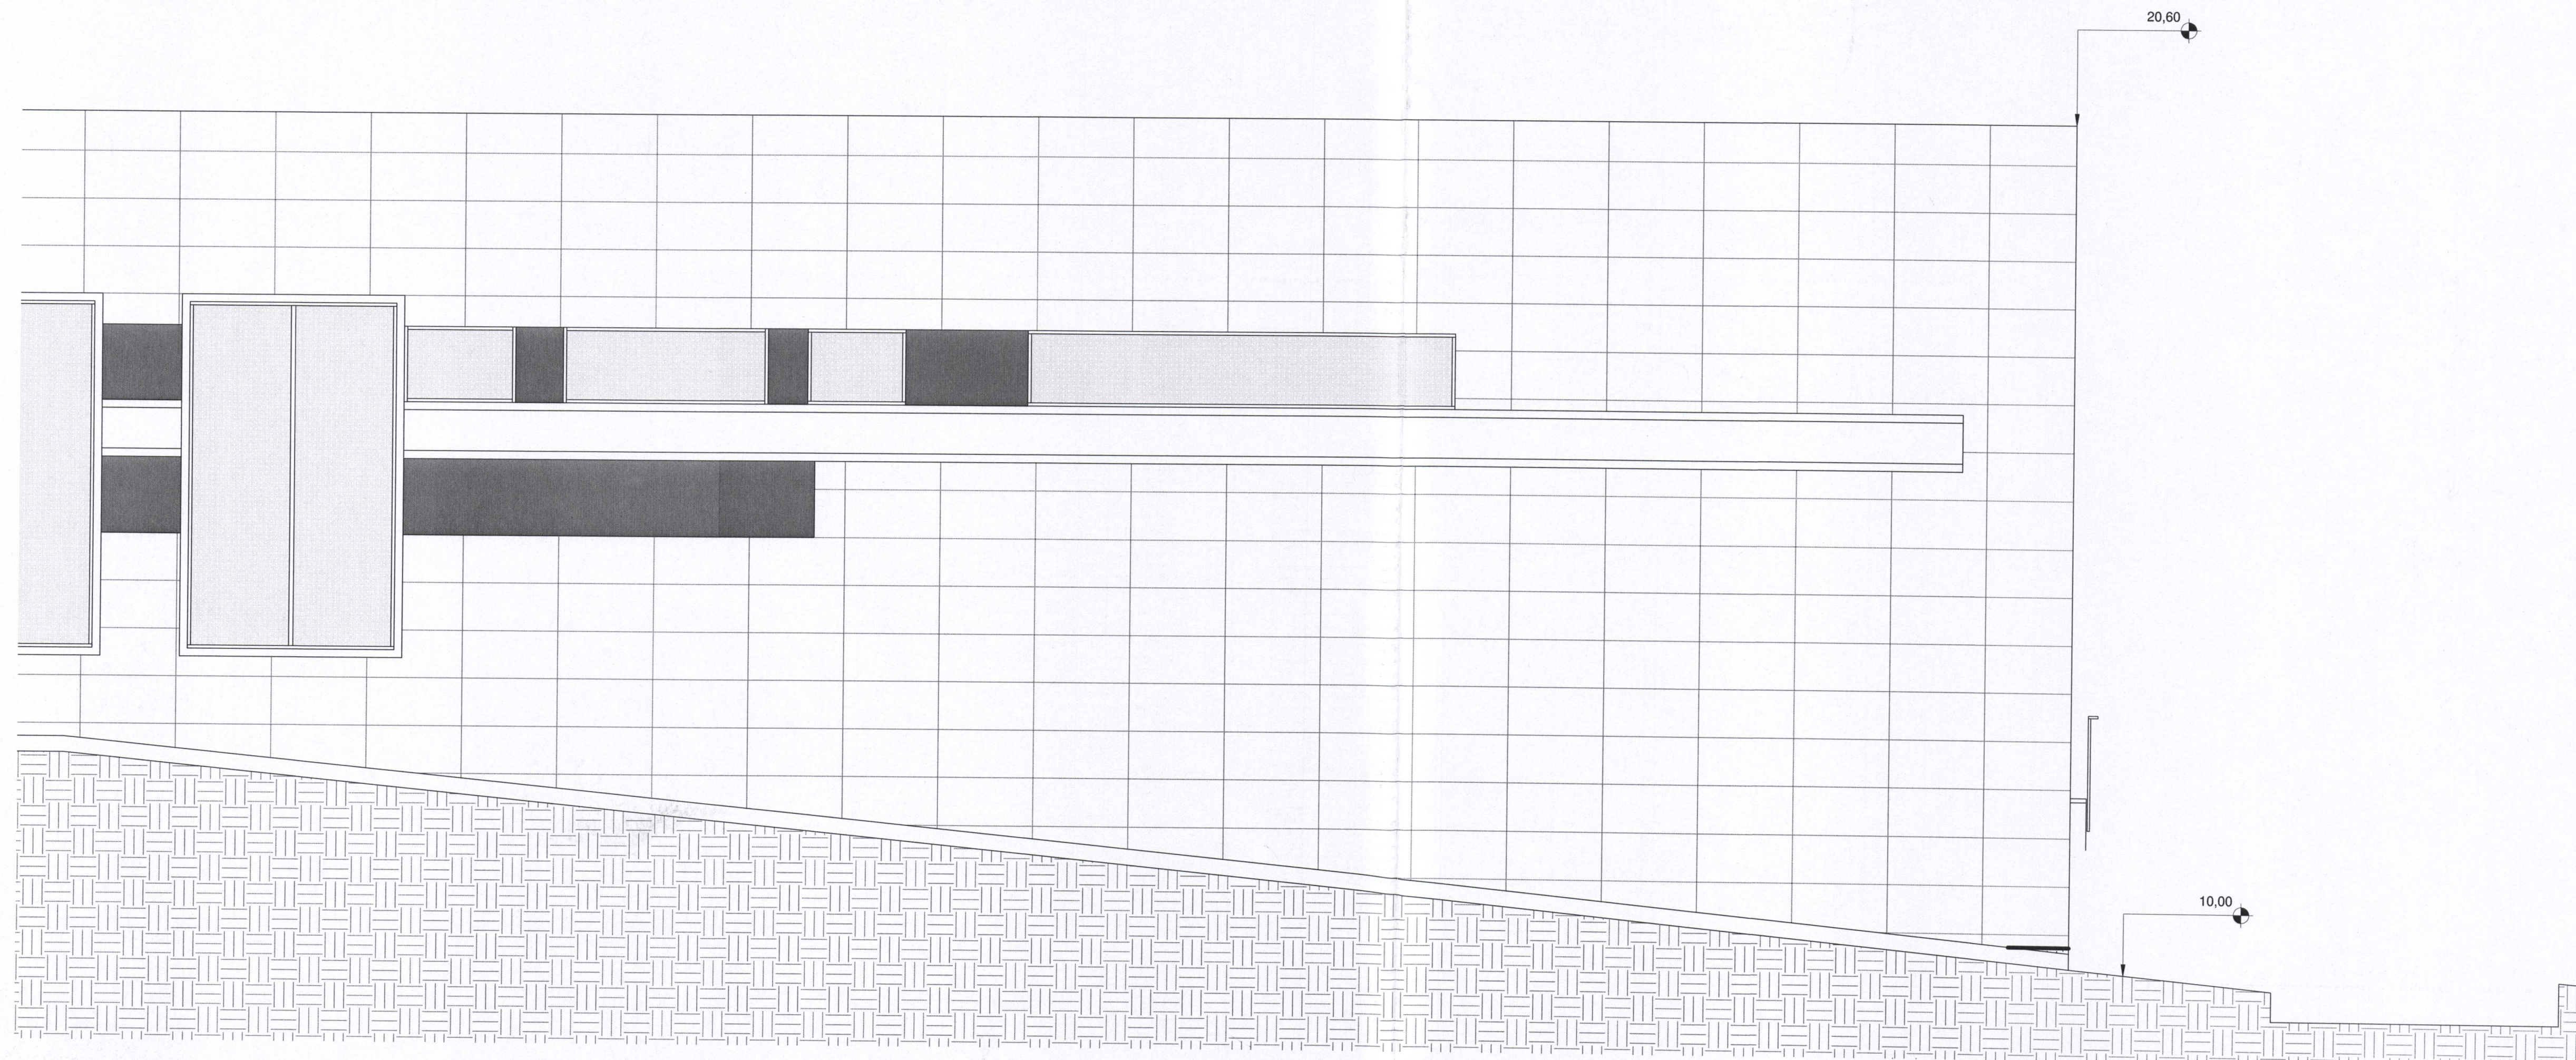

2 AUSTUR 1.50 2/2  
1 : 50

B	16.6.2017	Ákkæðningu breytt	GG
A	19.5.2017	Verktækning	GG
Útg.	Dags.	Skýring	Br.alf:

STADUR:  
HLÍÐARVEGUR 4  
VESTMANNNAEYJAR  
VERK:  
VARMADÆLUSTÖÐ

TEKNIING:  
ÚTLIT AUSTUR

VERKNR: 391	MÆLIKVARDI: 1 : 50	TEIKN.NR.: i A1
	TEIKNAD / YFIRFARID: 16.6.17 SG/SM/GG	231 B

**OG**  
ARKITEKTASTOFAN  
Garðar Guðnason Sigurður Guðafsson  
Pórnunartúni 2 IS-105 Reykjavík Sími 562 6833 Fax 562 6835  
arkitektastofan@arkitektastofan.is www.arkitektastofan.is

