


1 STIGI NIÐRI
1 : 20

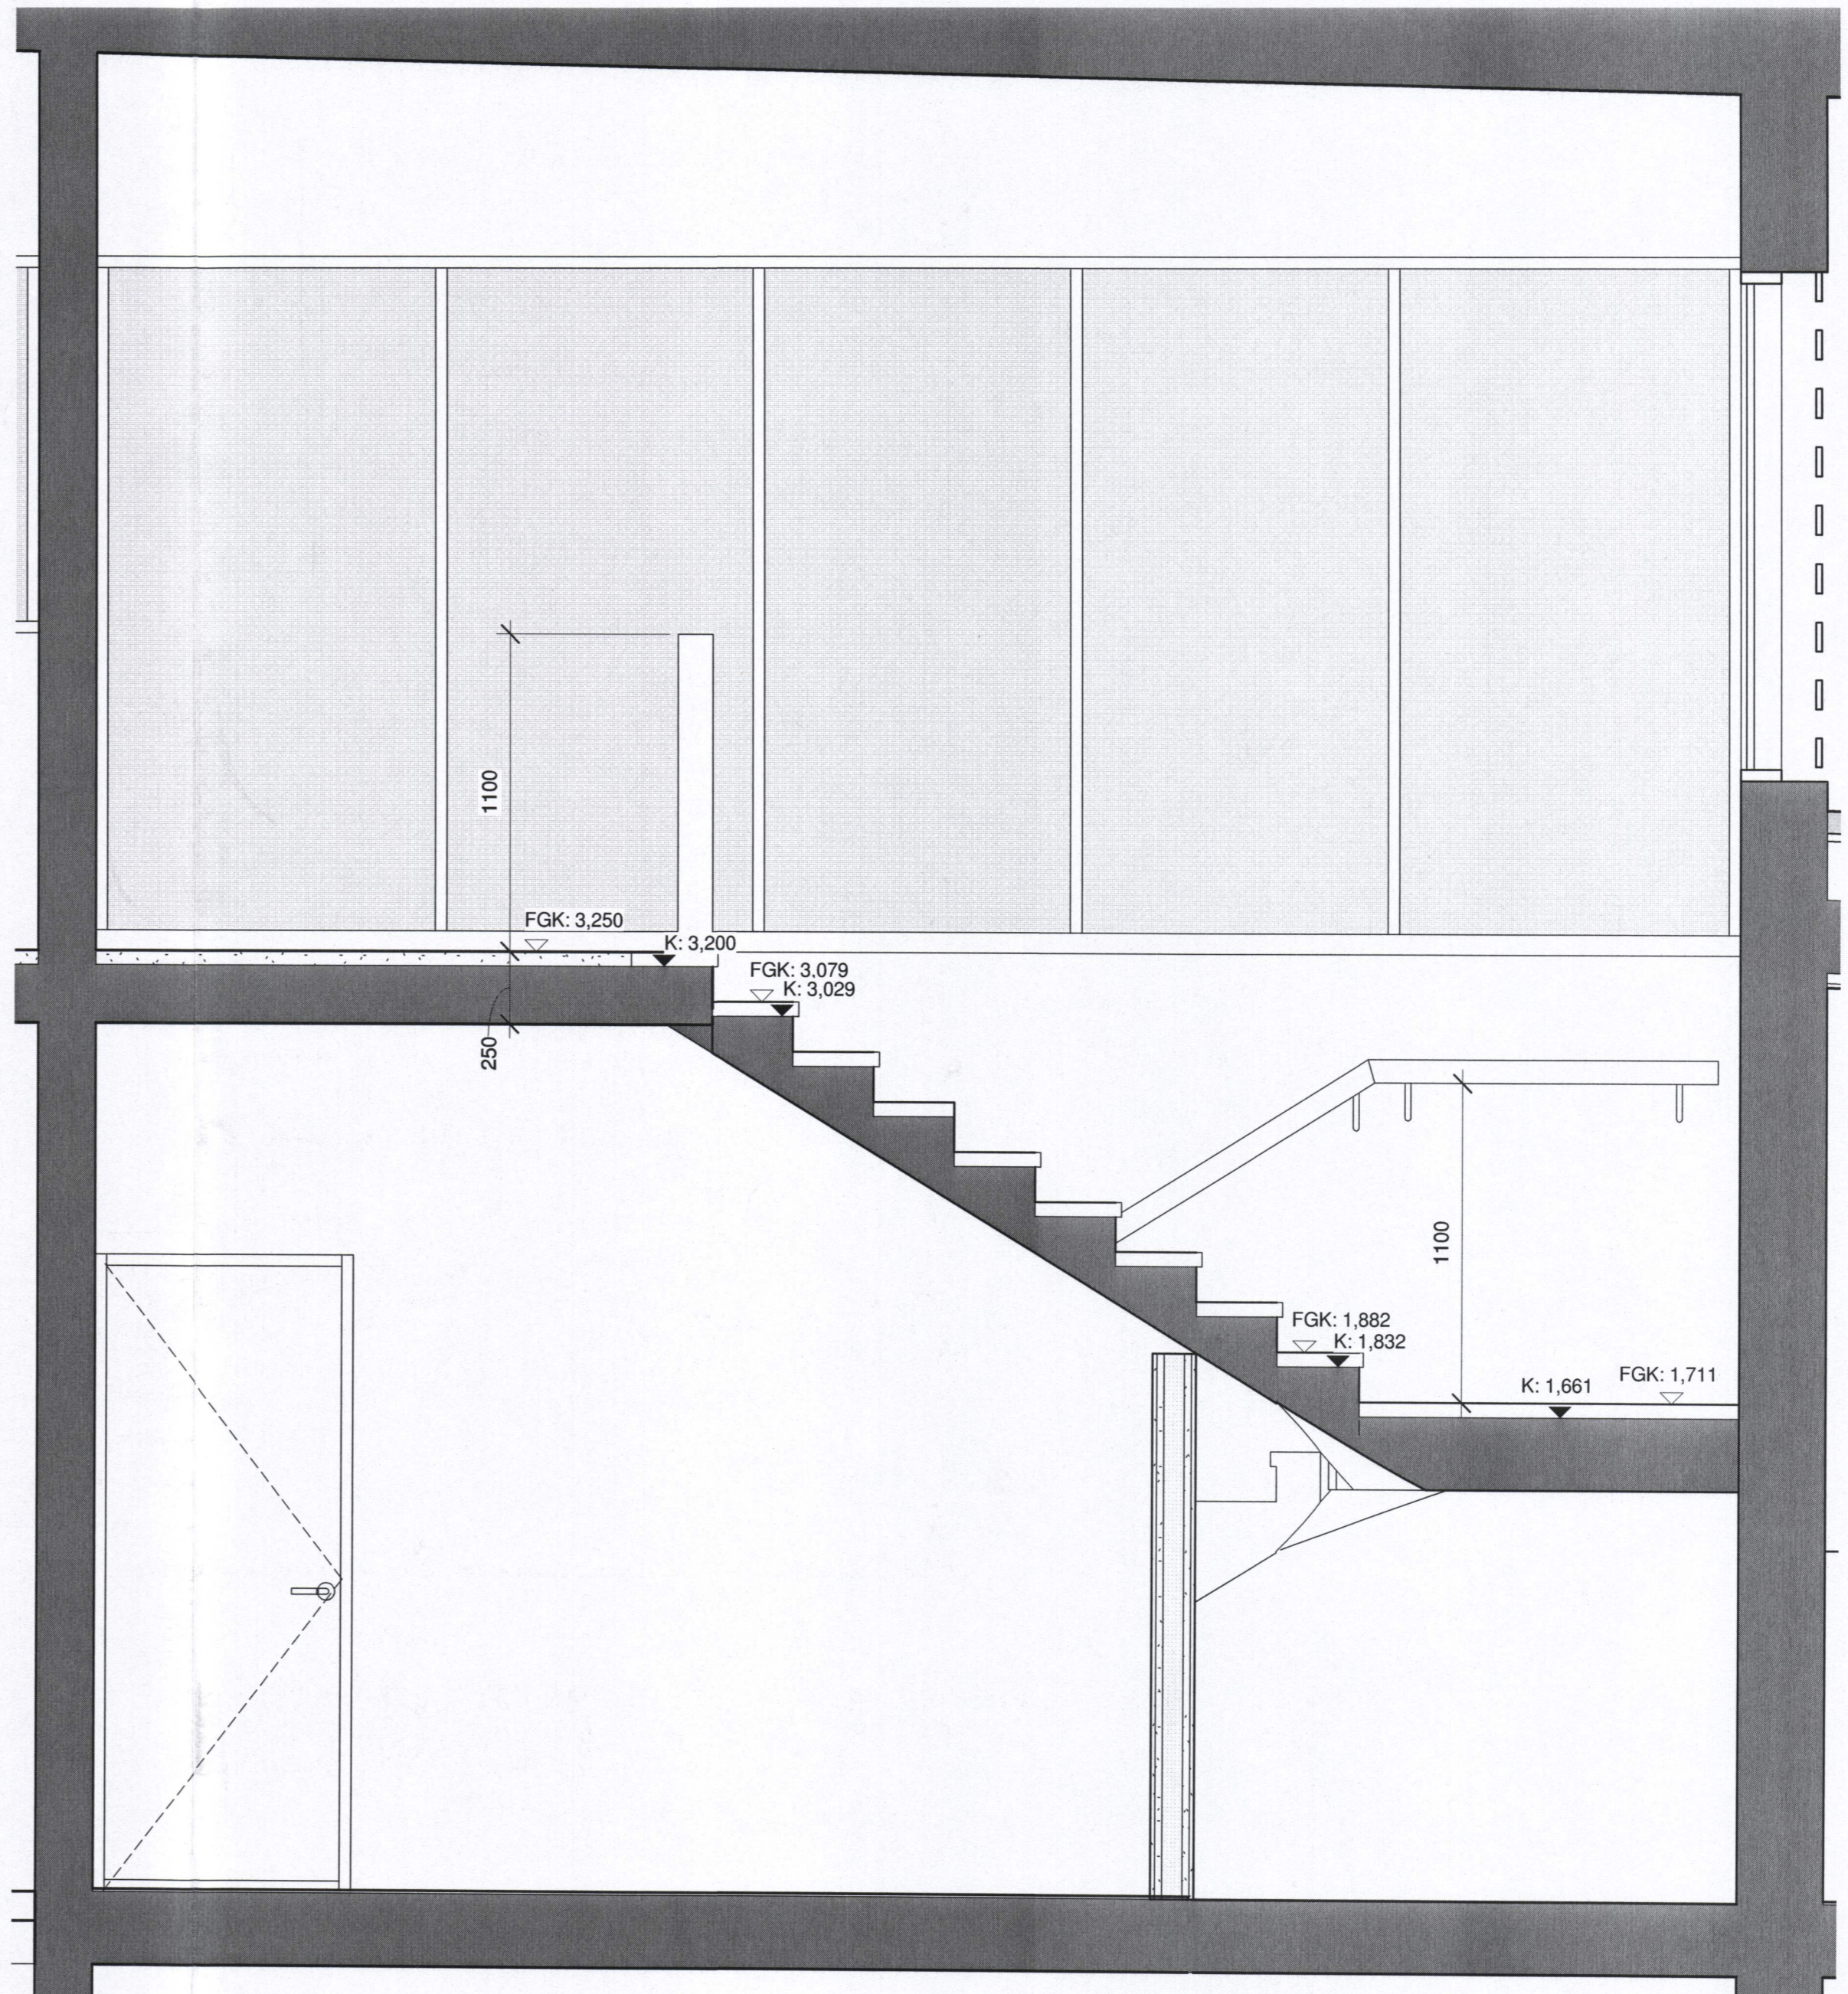

2 STIGI UPPI
1 : 20

A	19.5.2017	Verkteikning	GG
Útg.	Dags.	Skýring	Br.af:

STADUR:
HLÍÐARVEGUR 4
VESTMANNNAEYJAR

VERK:
VARMADÆLUSTÖÐ

TEIKNING
SNEIÐINGAR STIGI

VERKNR: 391	MÆLIKVARDI: 1 : 20 TEIKNAD / 30.4.17 SG/SM/GG	Í A1	TEIKN.NR 302 A
----------------	--	------	-------------------

OG
ARKITEKTASTOFA
Garðar Guðnason Sigurður
Pórunnartúni 2 IS-105 Reykjavík Sími 562 6833 Fax 562 6835
arkitektastofan@arkitektastofan.is

