


Signel de B7

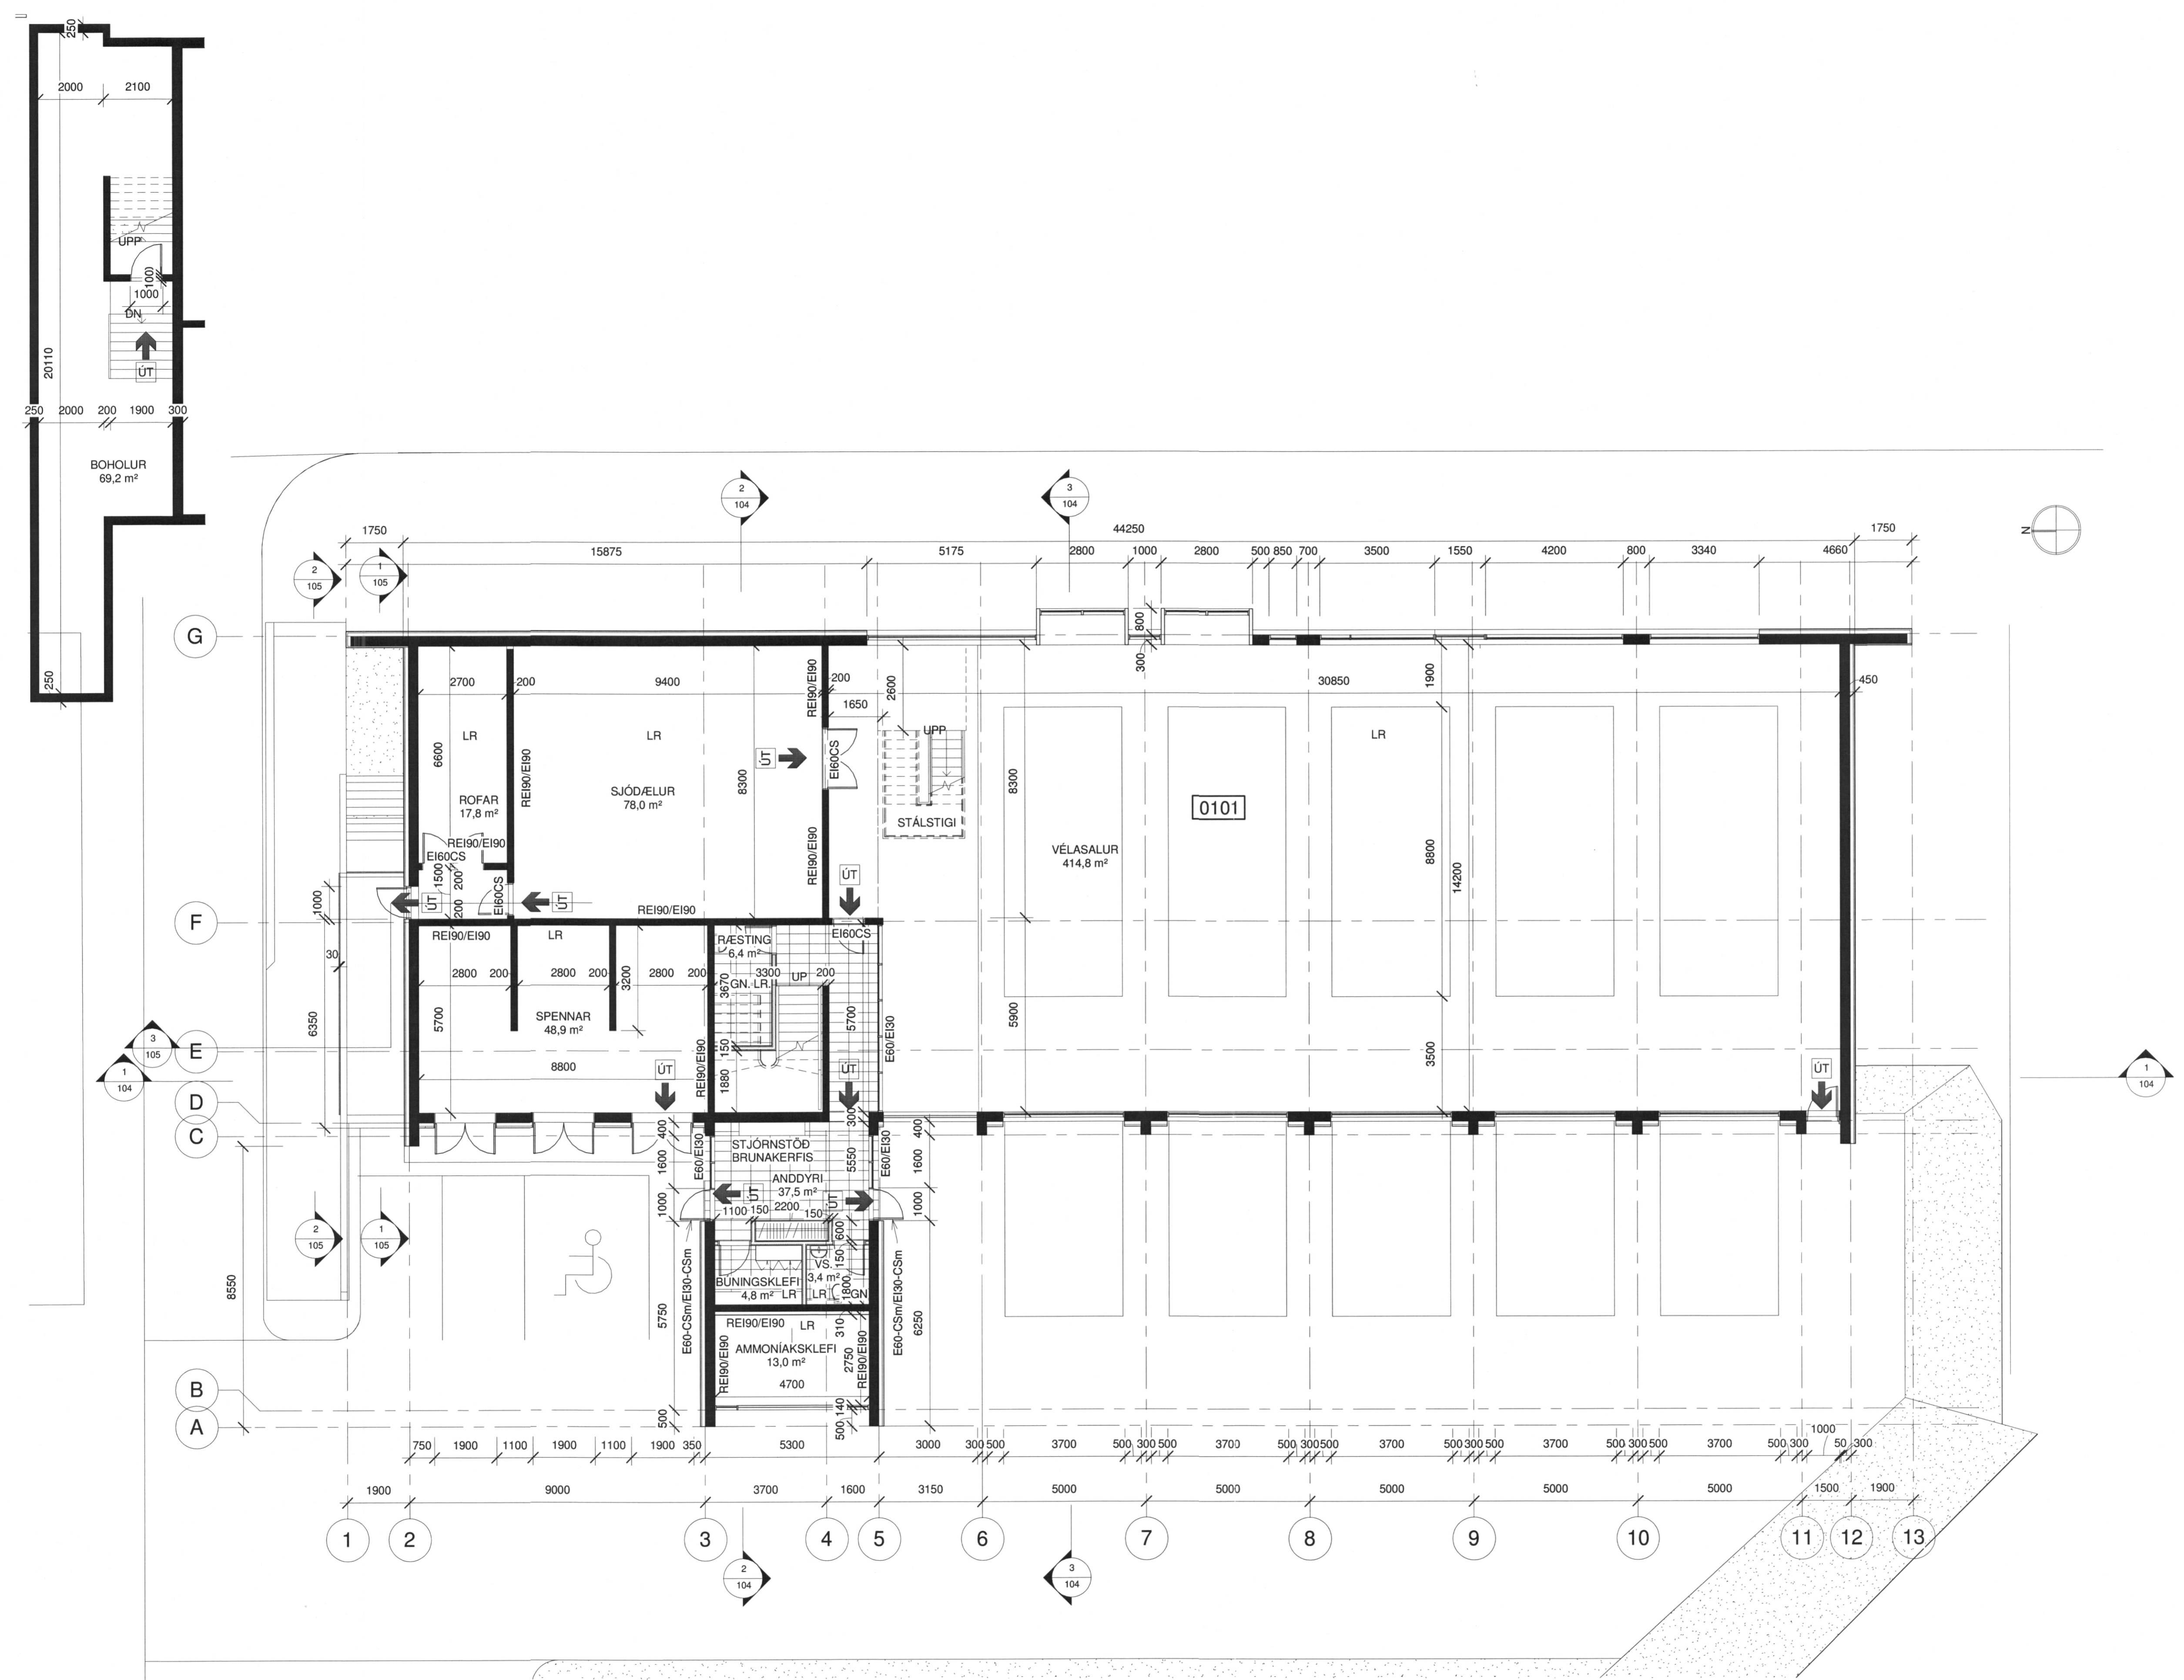

Útg.	Dags.	Skýring	Br.af:
------	-------	---------	--------

STADUR:  
HLÍÐARVEGUR 4  
VESTMANNÆYJAR

VERK:  
VARMADÆLUSTÖÐ

TEIKNING:  
GRUNNMÝND 1.HÆÐ

VERKNR:	MÆLIKVARÐI:	TEIKN.NR:
391	1 : 100 I A1	102
	TEIKNAB / YFIRFARID:	
	13.3.17 SG/SM/GG	

**OG**  
**ARKITEKTASTOFAN**  
 Garðar Guðnaðson Sigurður Guðstafsson  
 Pórnartúni 2 IS-105 Reykjavík Sími 562 6833 Fax 562 6835  
 arkitektastofan@arkitektastofan.is www.arkitektastofan.is

1 1. Hæð  
1 : 100

