


*Sigurður*

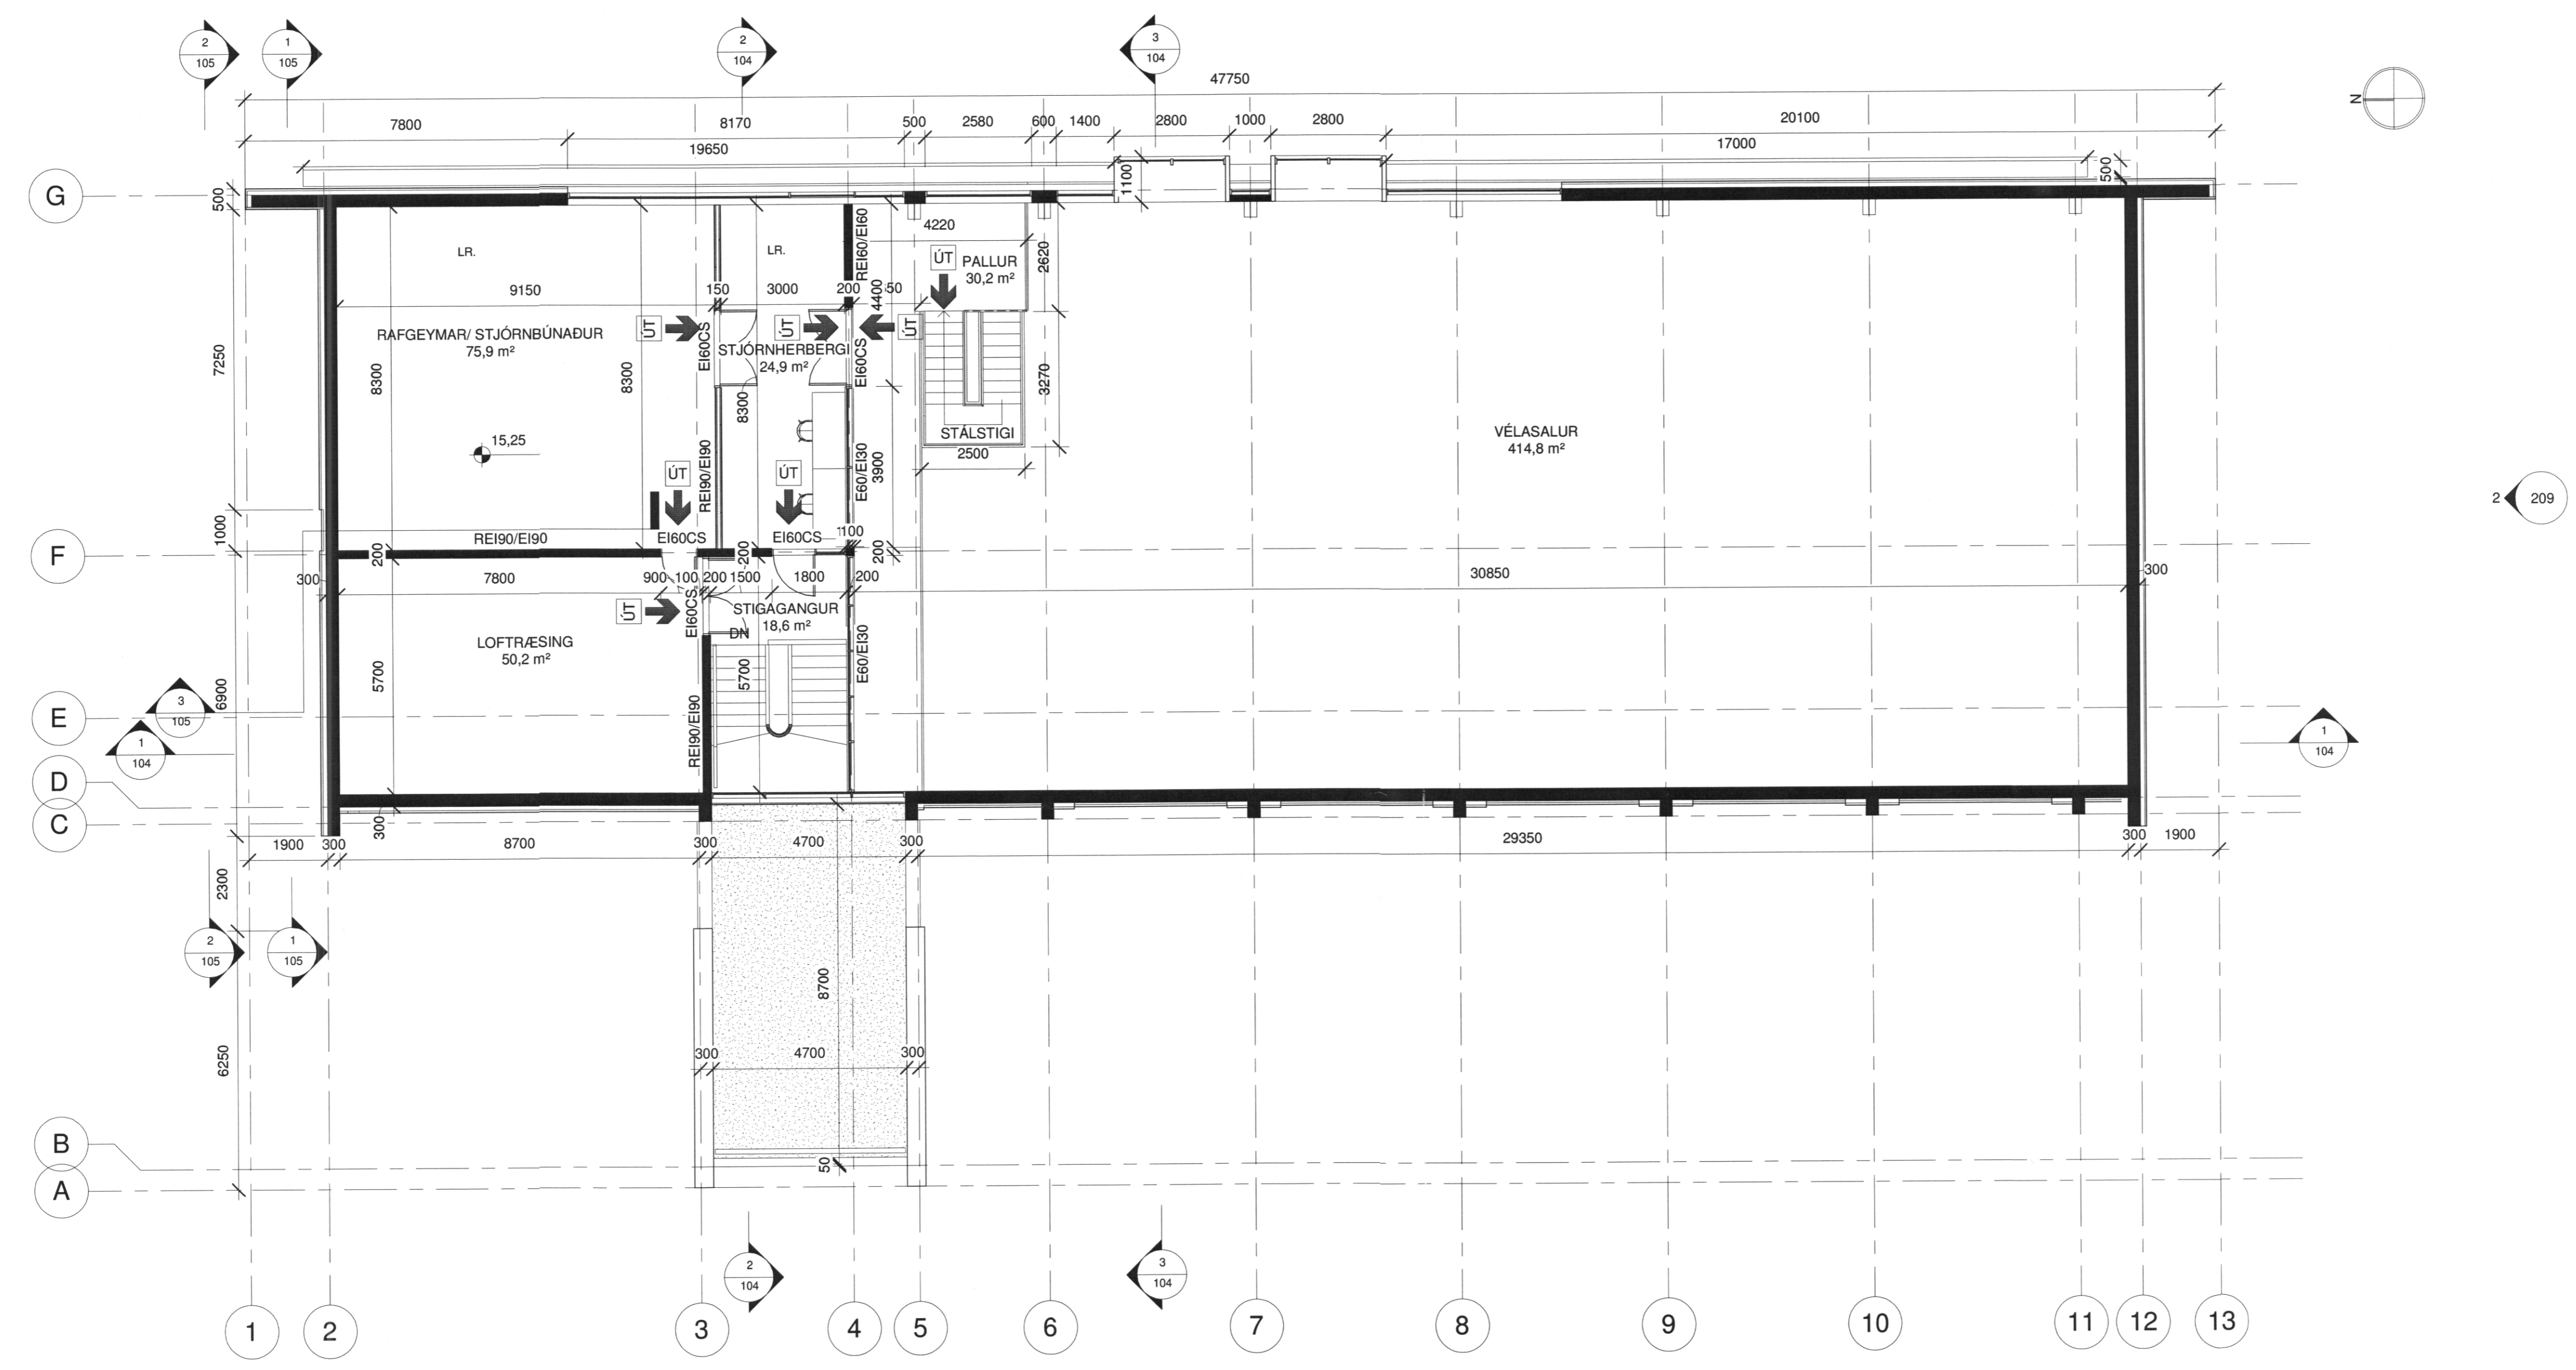

1 2. Hæð  
1 : 100

Útg.	Dags.	Skýring	Br.af:
------	-------	---------	--------

STADUR:  
HLÍÐARVEGUR 4  
VESTMANNAEYJAR

VERK:  
VARMADÆLUSTÖÐ

TEKNIING:  
GRUNNMÝND 2.HÆÐ

VERKNR:	MÆLKVARDI:	TEKN.NR:
391	1 : 100 í A1	103
	TEKNAD / YFIRFARID:	
	13.3.17 SG/SM/GG	

**OG**  
ARKITEKTASTOFAN

*Grafar Guðnason* 2405654349  
*Sigurður Guðafsson*

Grafar Guðnason Sigurður Guðafsson  
Pórnartúni 2 IS-105 Reykjavík Sími 562 6833 Fax 562 6835  
arkitektastofan@arkitektastofan.is www.arkitektastofan.is

