



HOFÐAVEGUR 53 VESTMANNAEYJUM

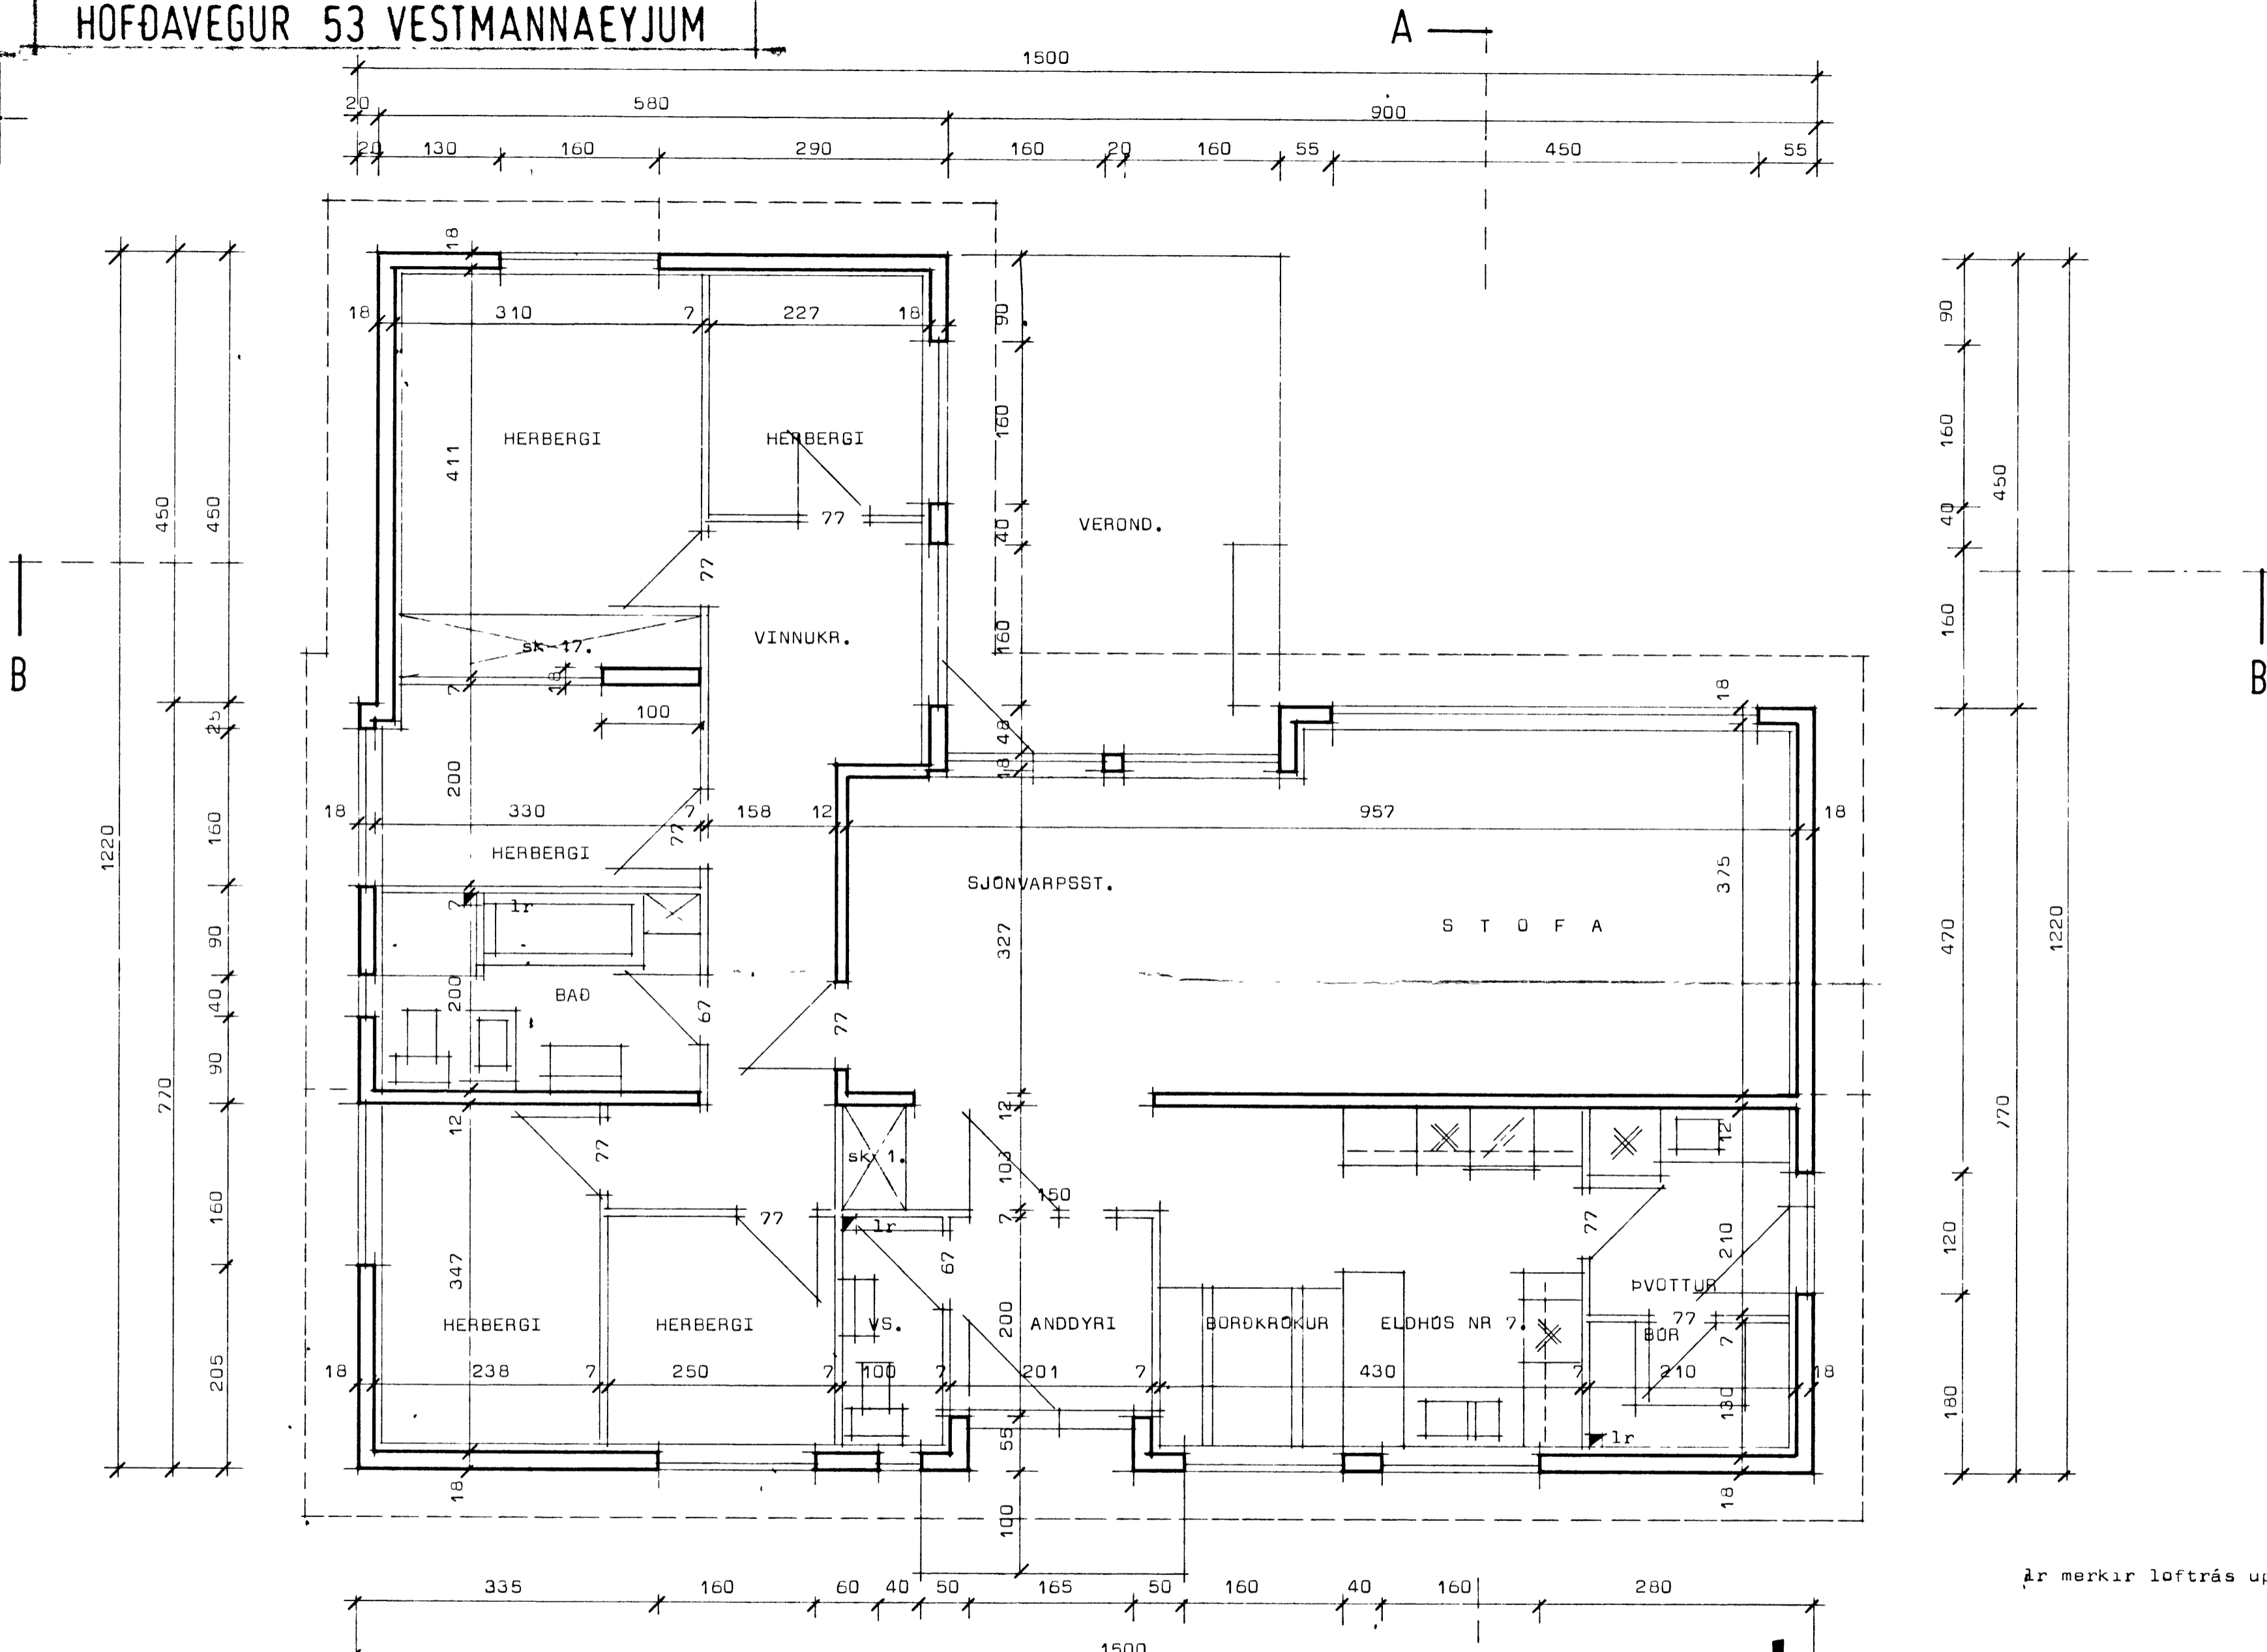

Grunnmynd.

Þar merkir loftrás upp úr þaki

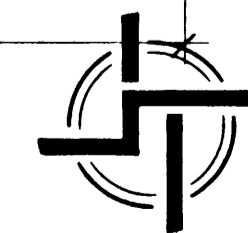

**STAÐALHÚS** S F

TEIKNISTOFA SUDURLANDSBRAUT 20 SIMI 83141

VERKEFNI	DAGS.	1977	VERK NR
Grunnmynd.	MKV.	1.50	S15
	BR.		
	BLAD NR	1,03	

*Handwritten signature and notes at the bottom of the page.*