



HÖFÐAVEGUR 37.
 VESTMANNAEYJUM

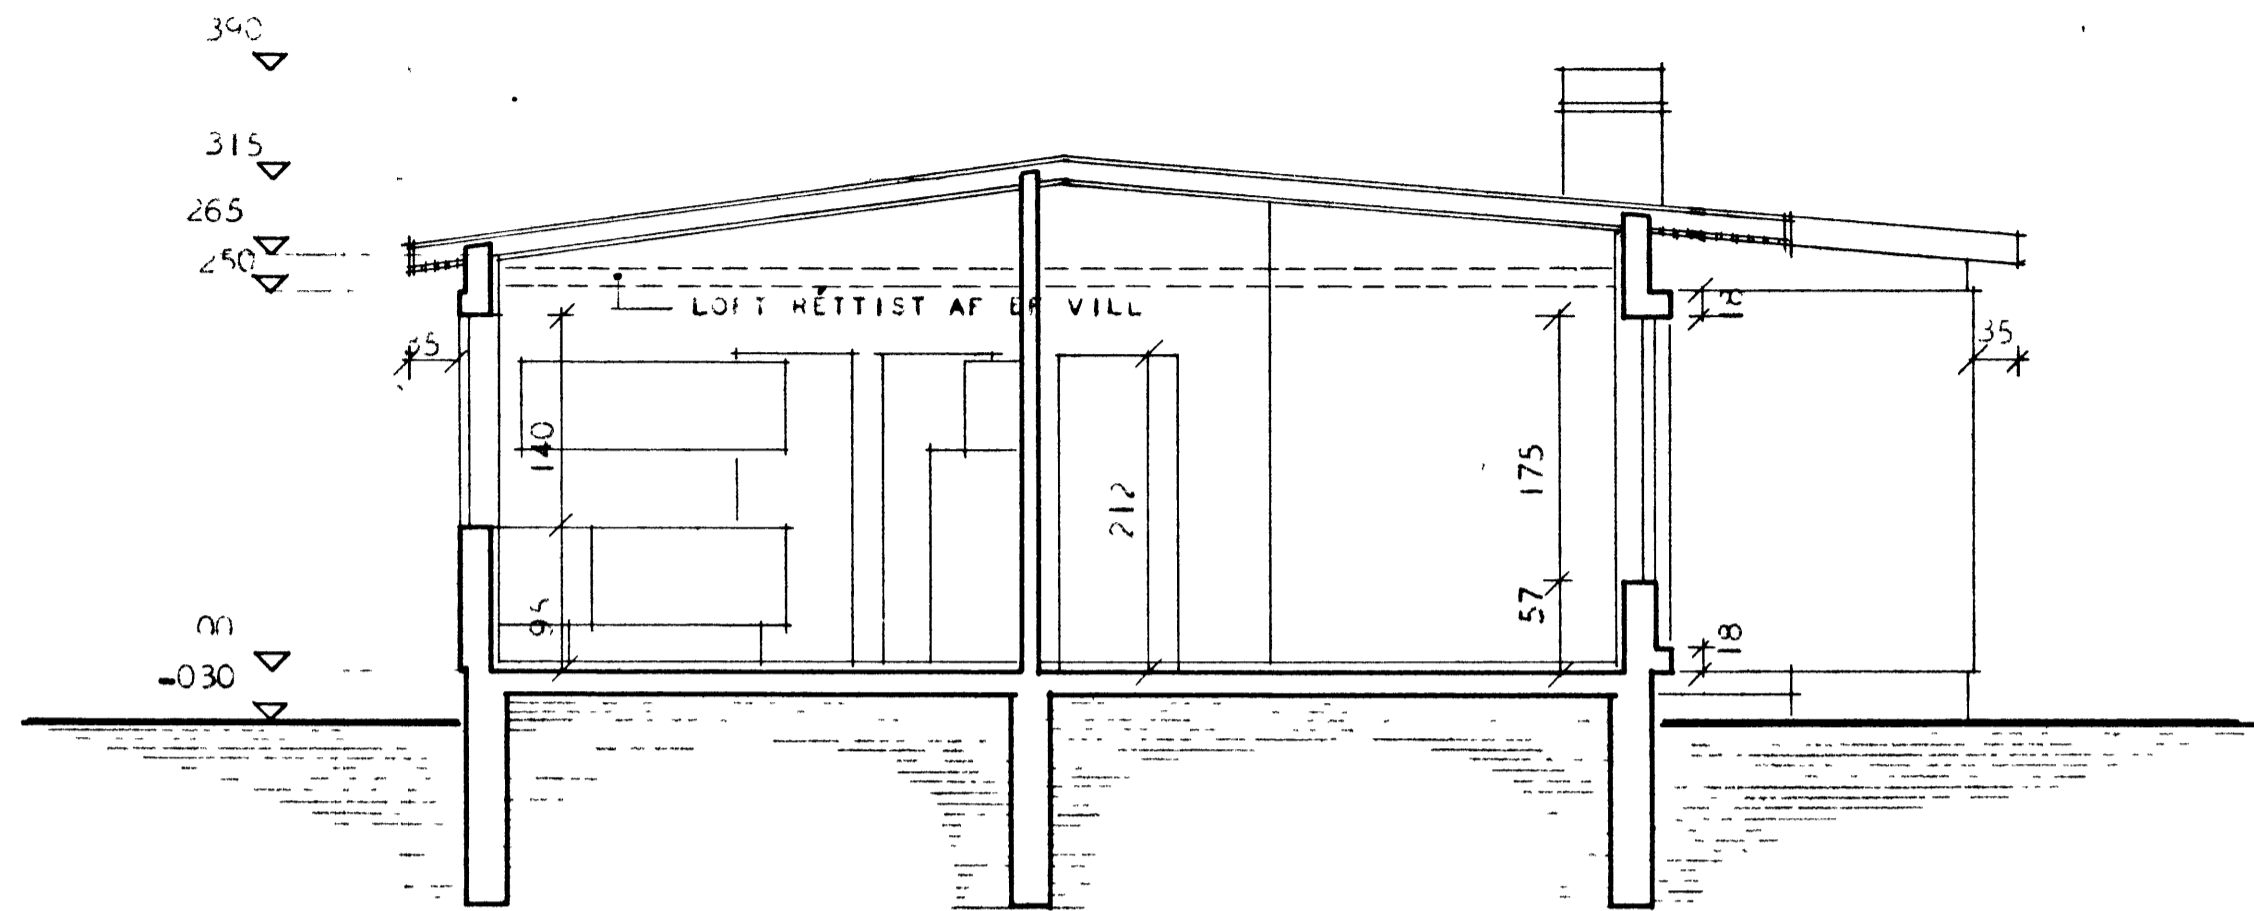

A-A

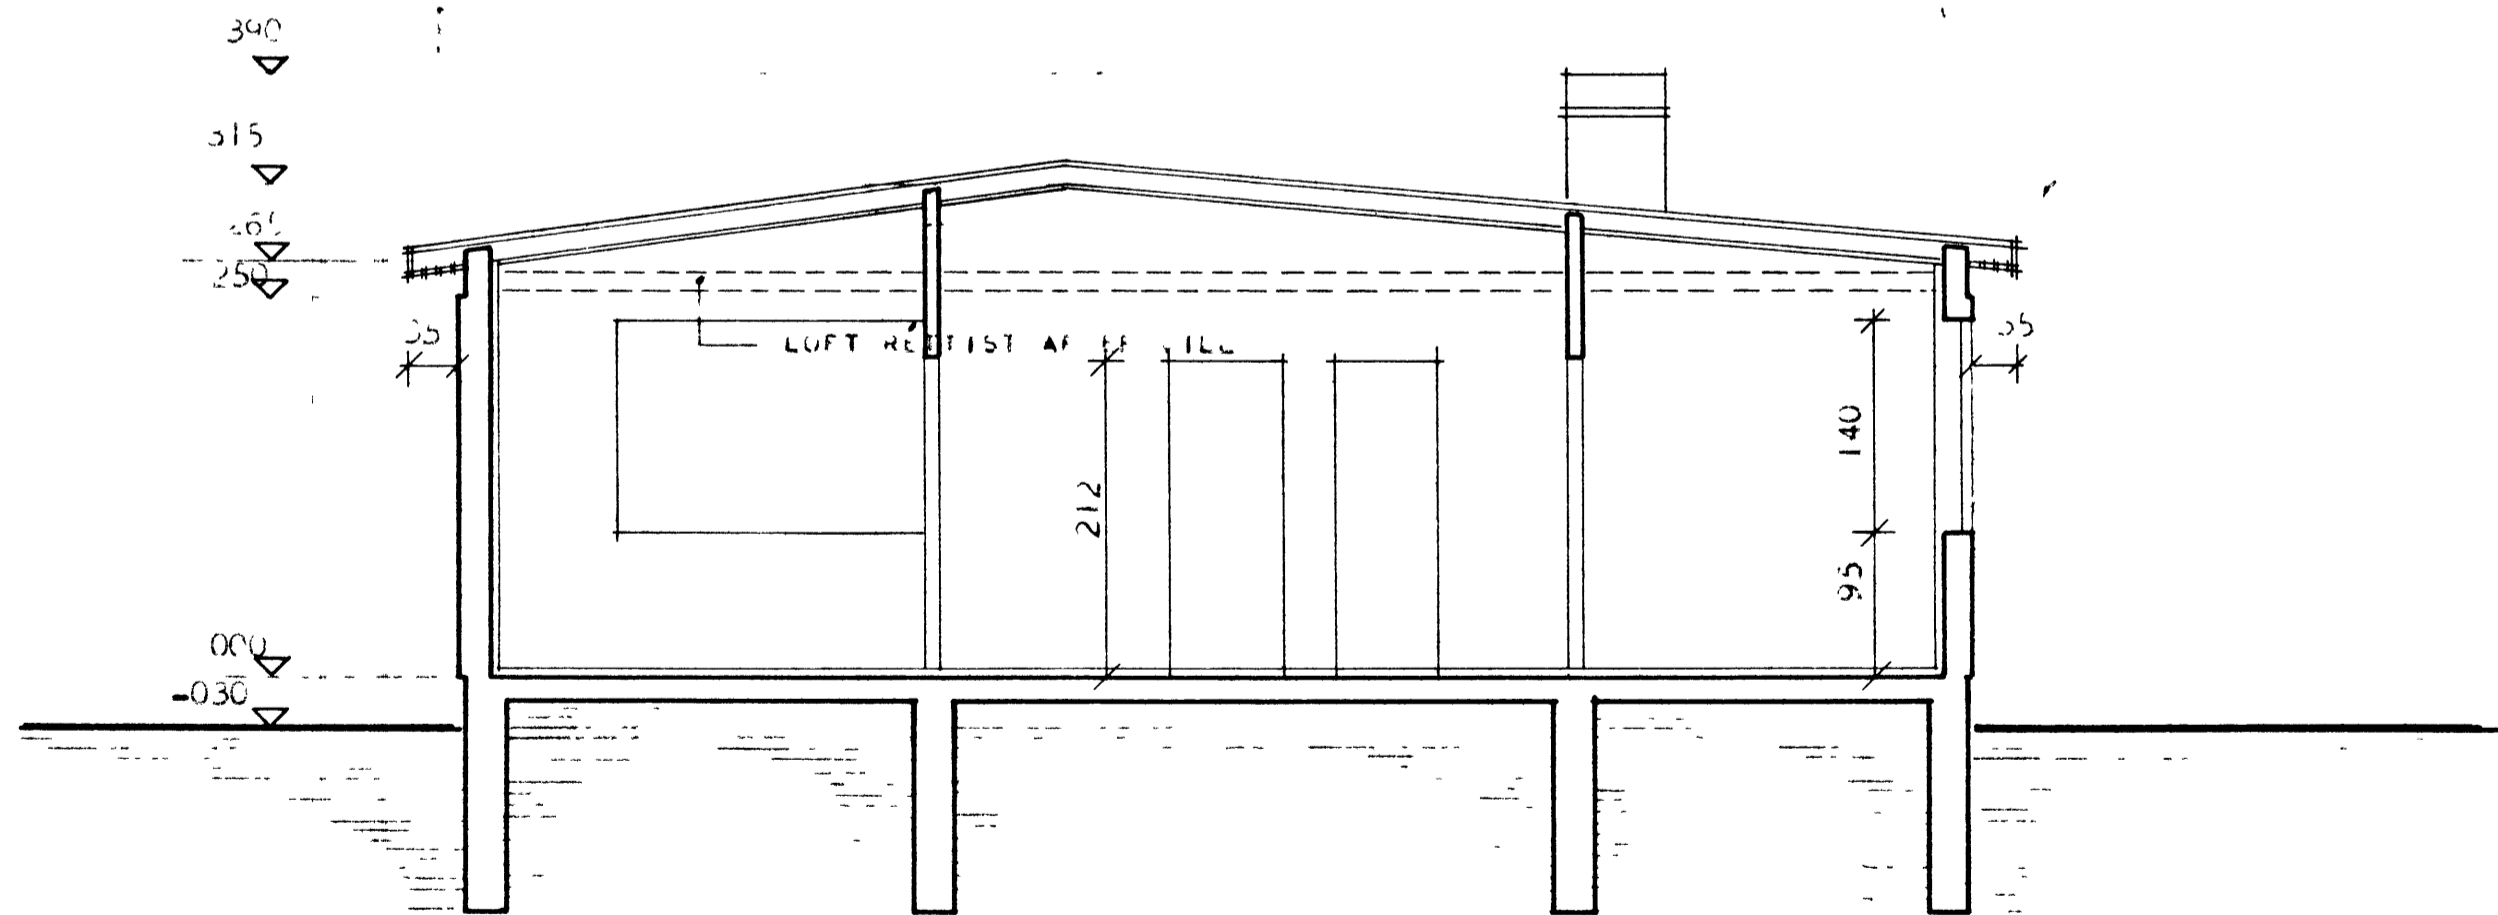

B-B

HÖSNÆÐISMÁLASTOFNUN RÍKISINS

SNEIÐLÍGAR
 MÁL 1:50

SÉRTEIKNIN
 VERK

75

BLAD NR. 3
 JAN. 1963

Handwritten signature and date: Sveinur Sveinsson 1963