
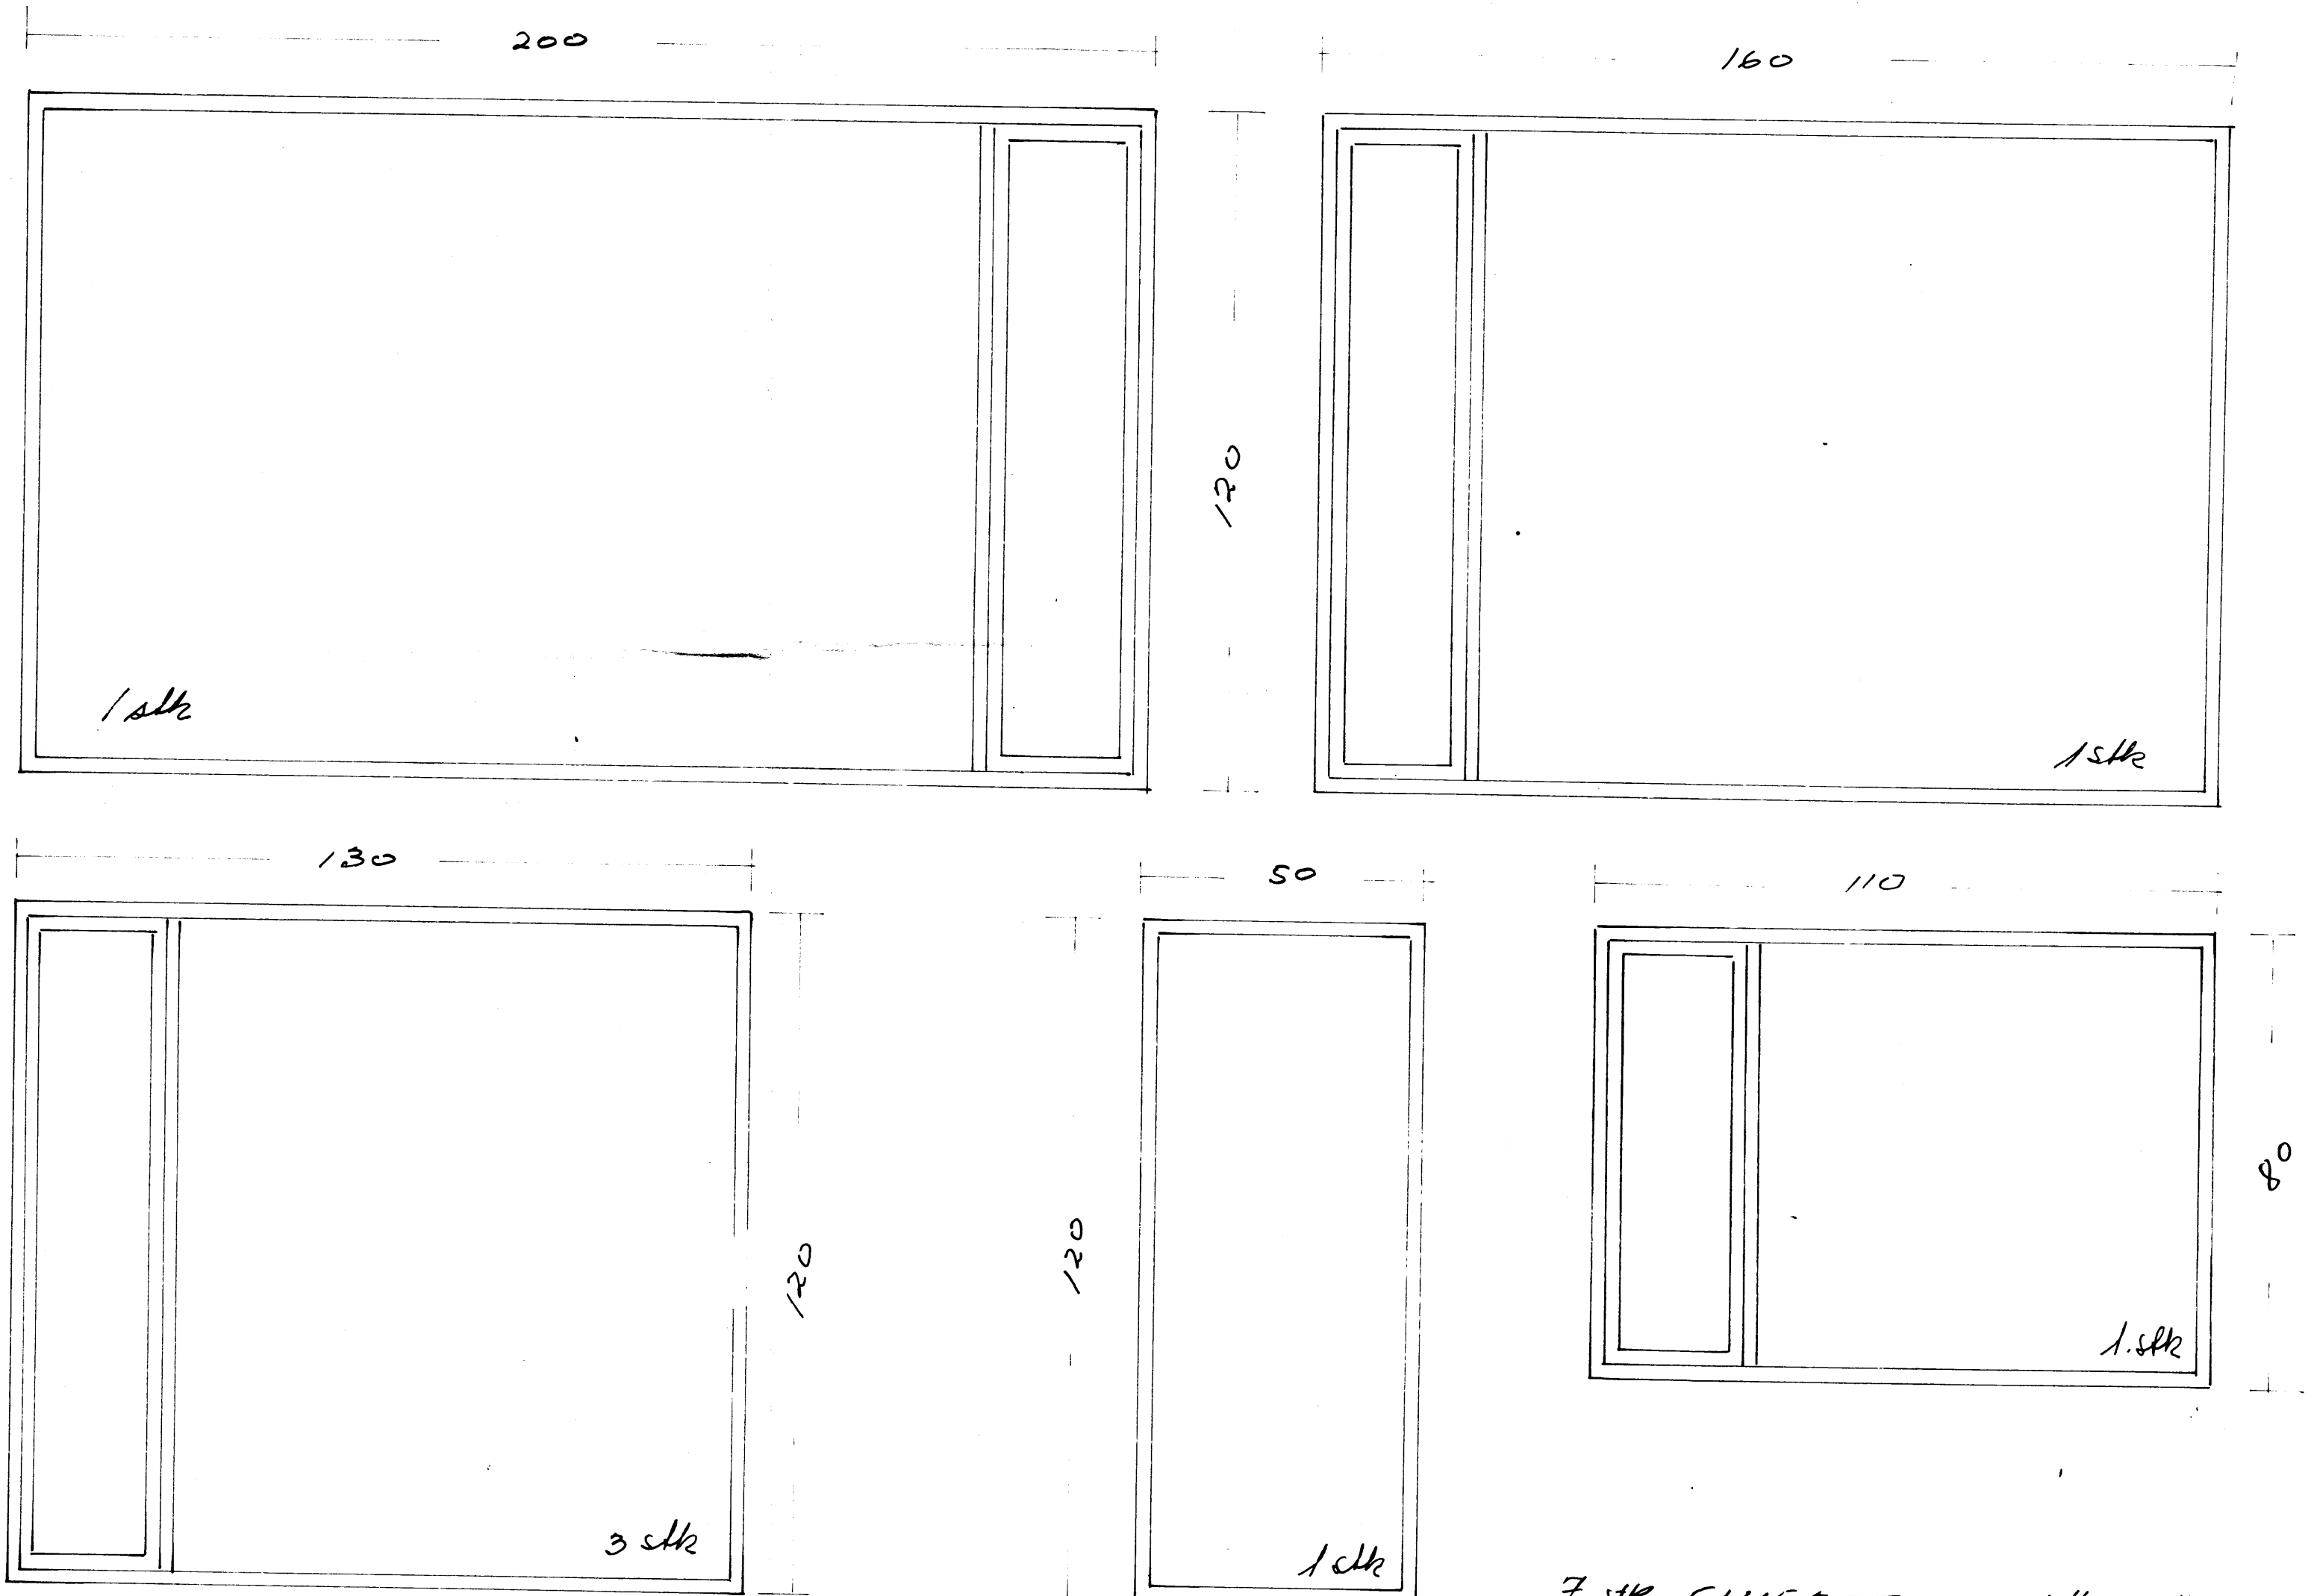


HÚSEIGNIN HÖLAGATA 10

VESTMANNNAEYJUM.

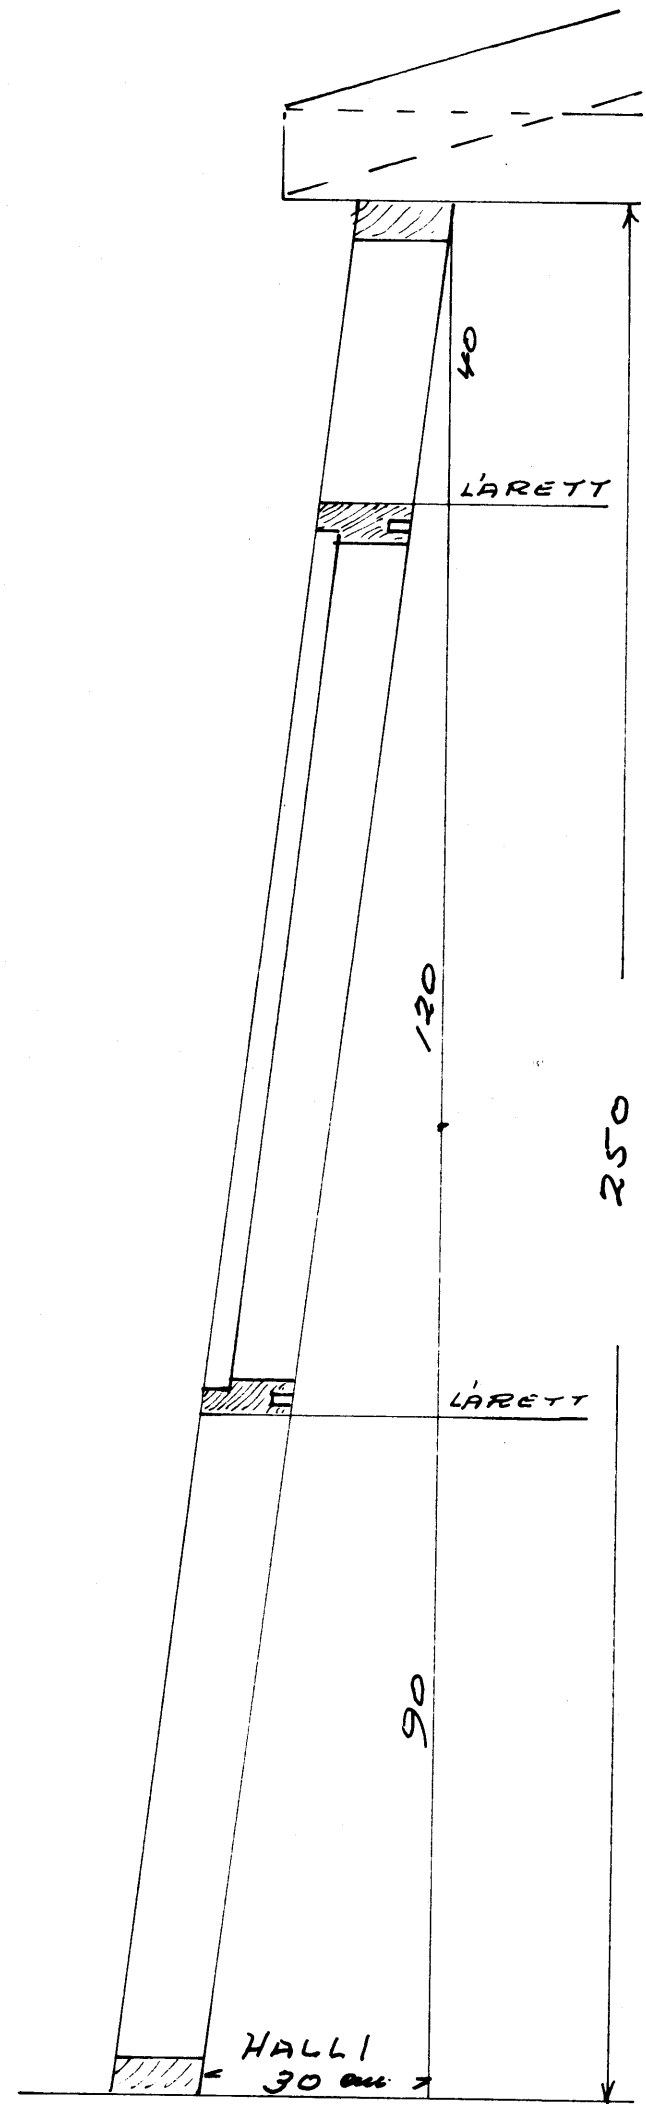

GUGGAR SÉRIR UTANFRÁ.

7 stk. GUGGAR AF 2/2X5"
M. 1:10

Reiðing 1980
Valur Kristinn