
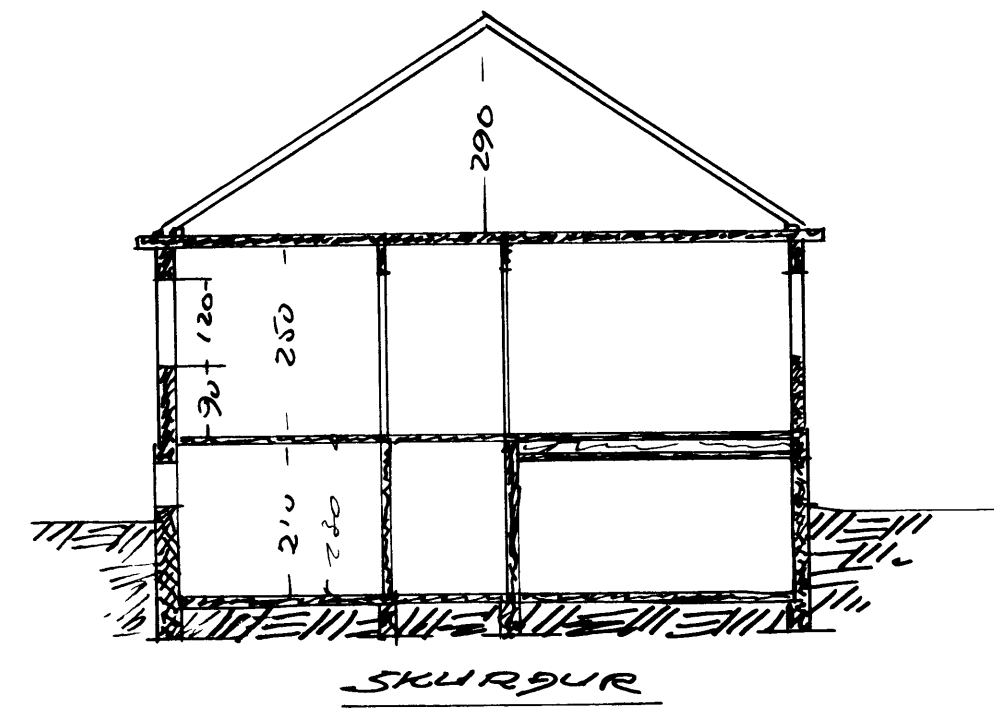
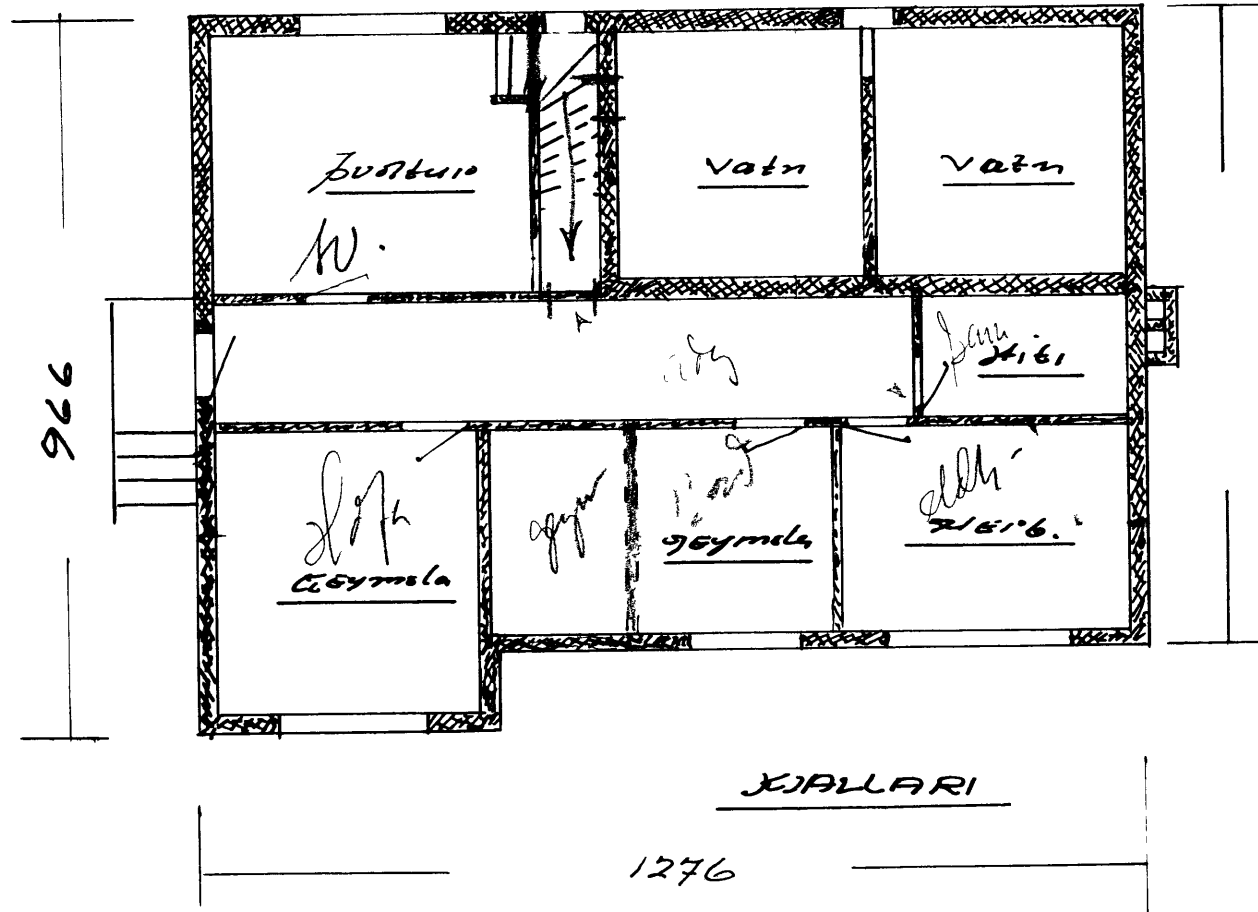
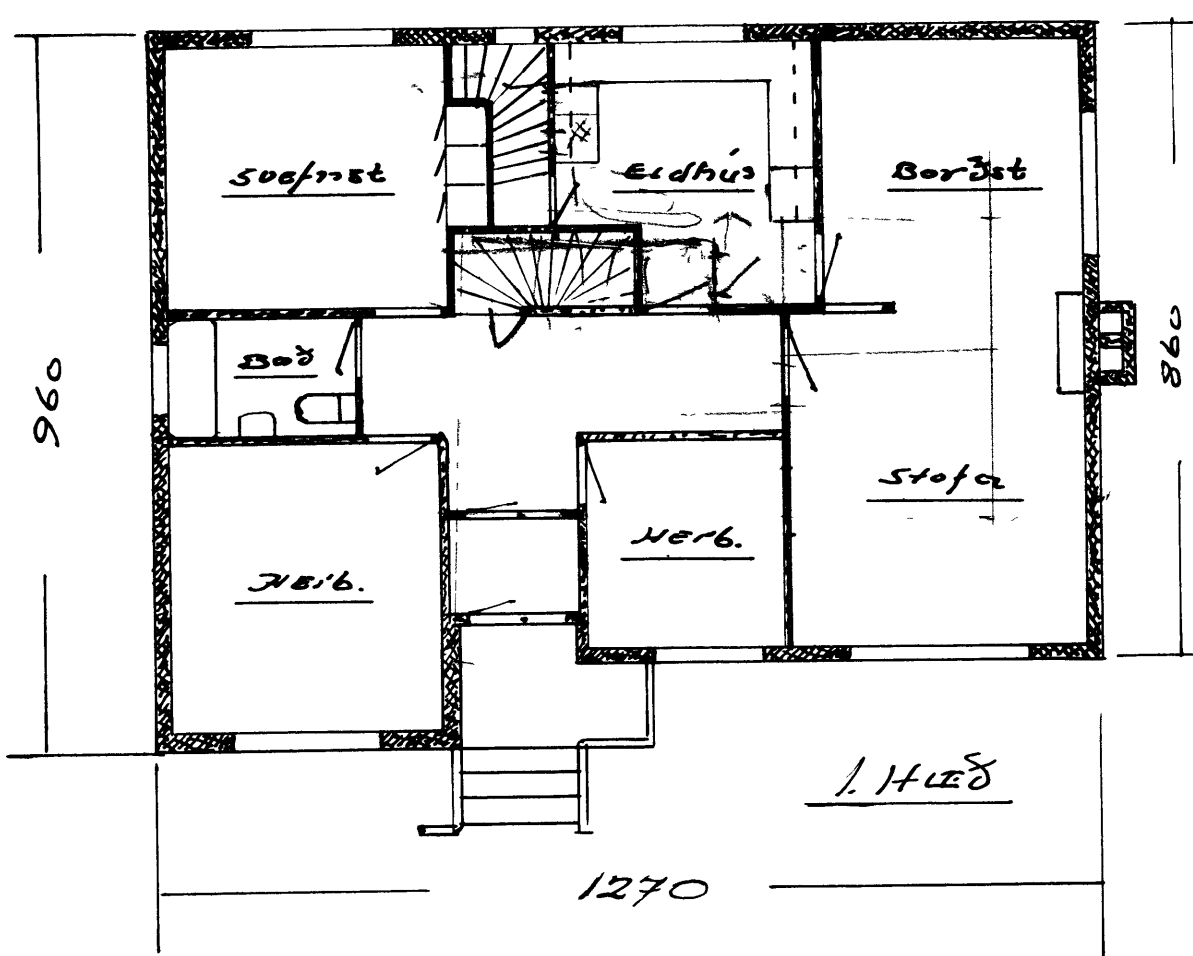


HÚS BALDURS JOHNSENS VESTMEYJUM

M. 1:100

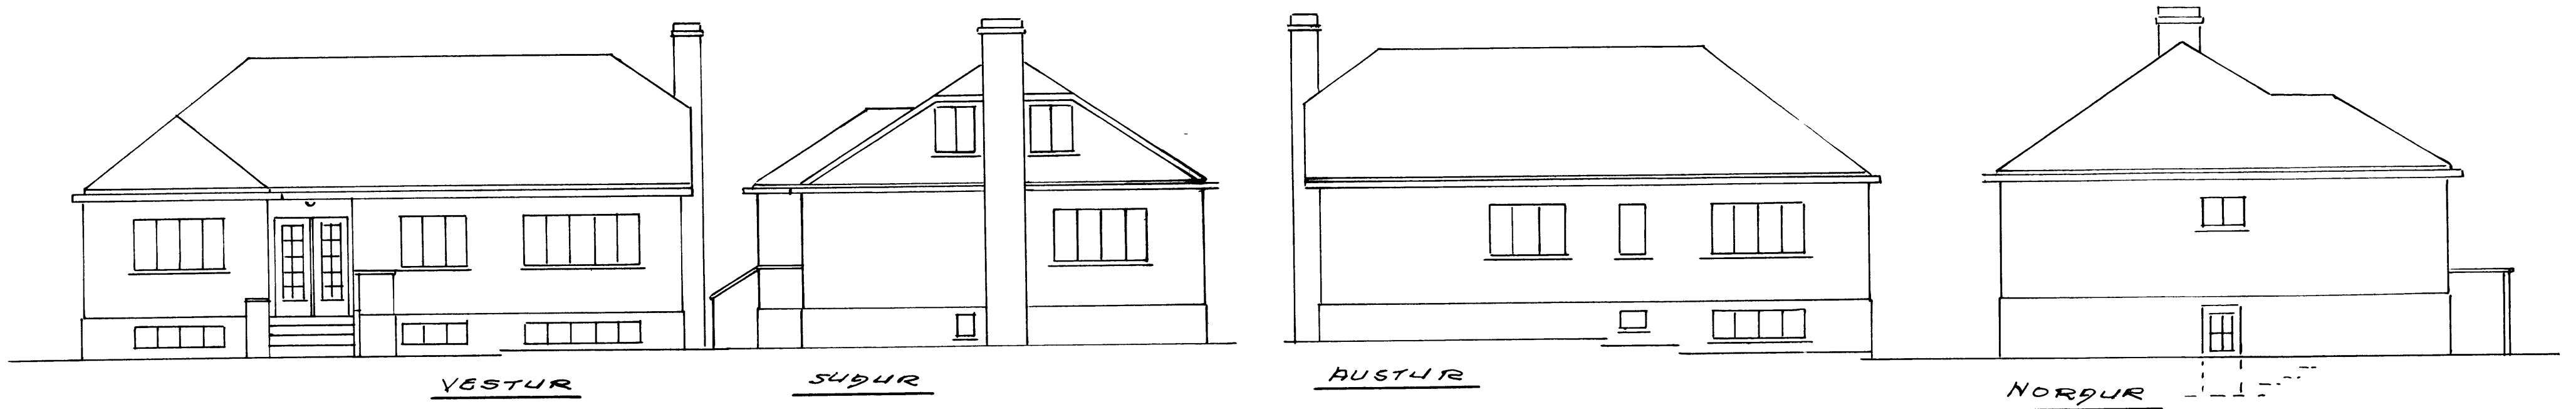

*Baldur Johnson*