



Júní 2000

BYGGINGARFULLTRUANNI VESTMANNAEYJUM

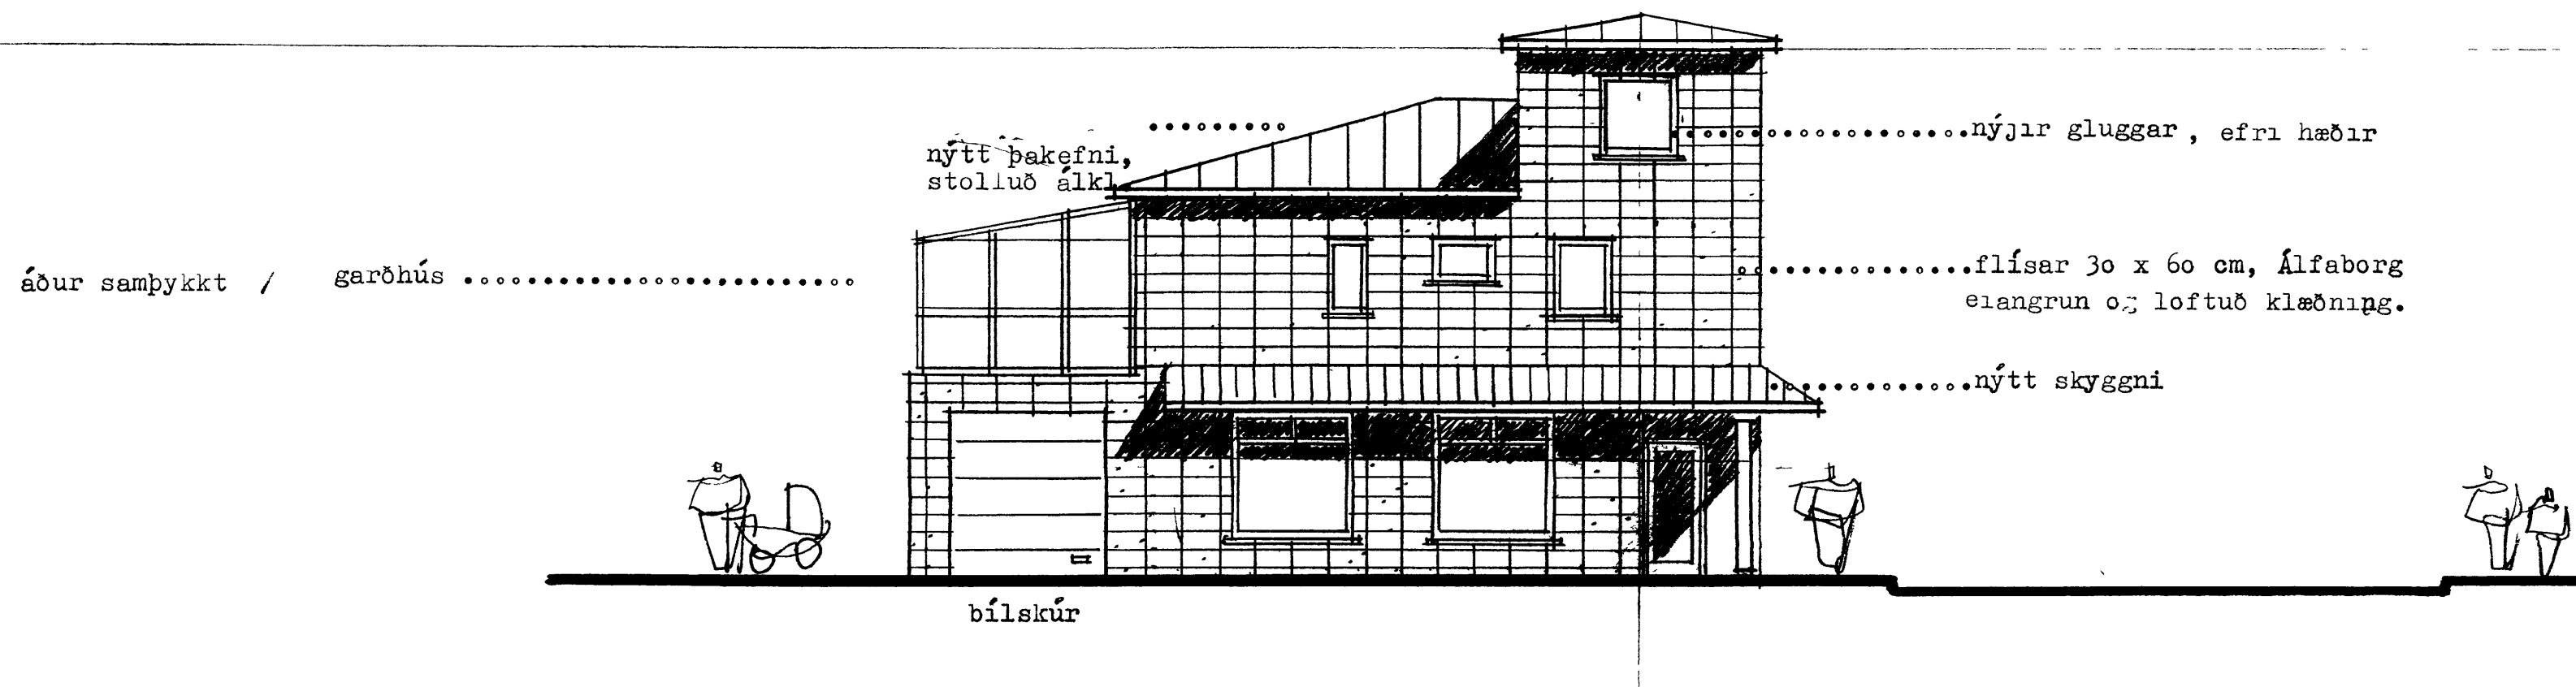

útlit austur 1:100

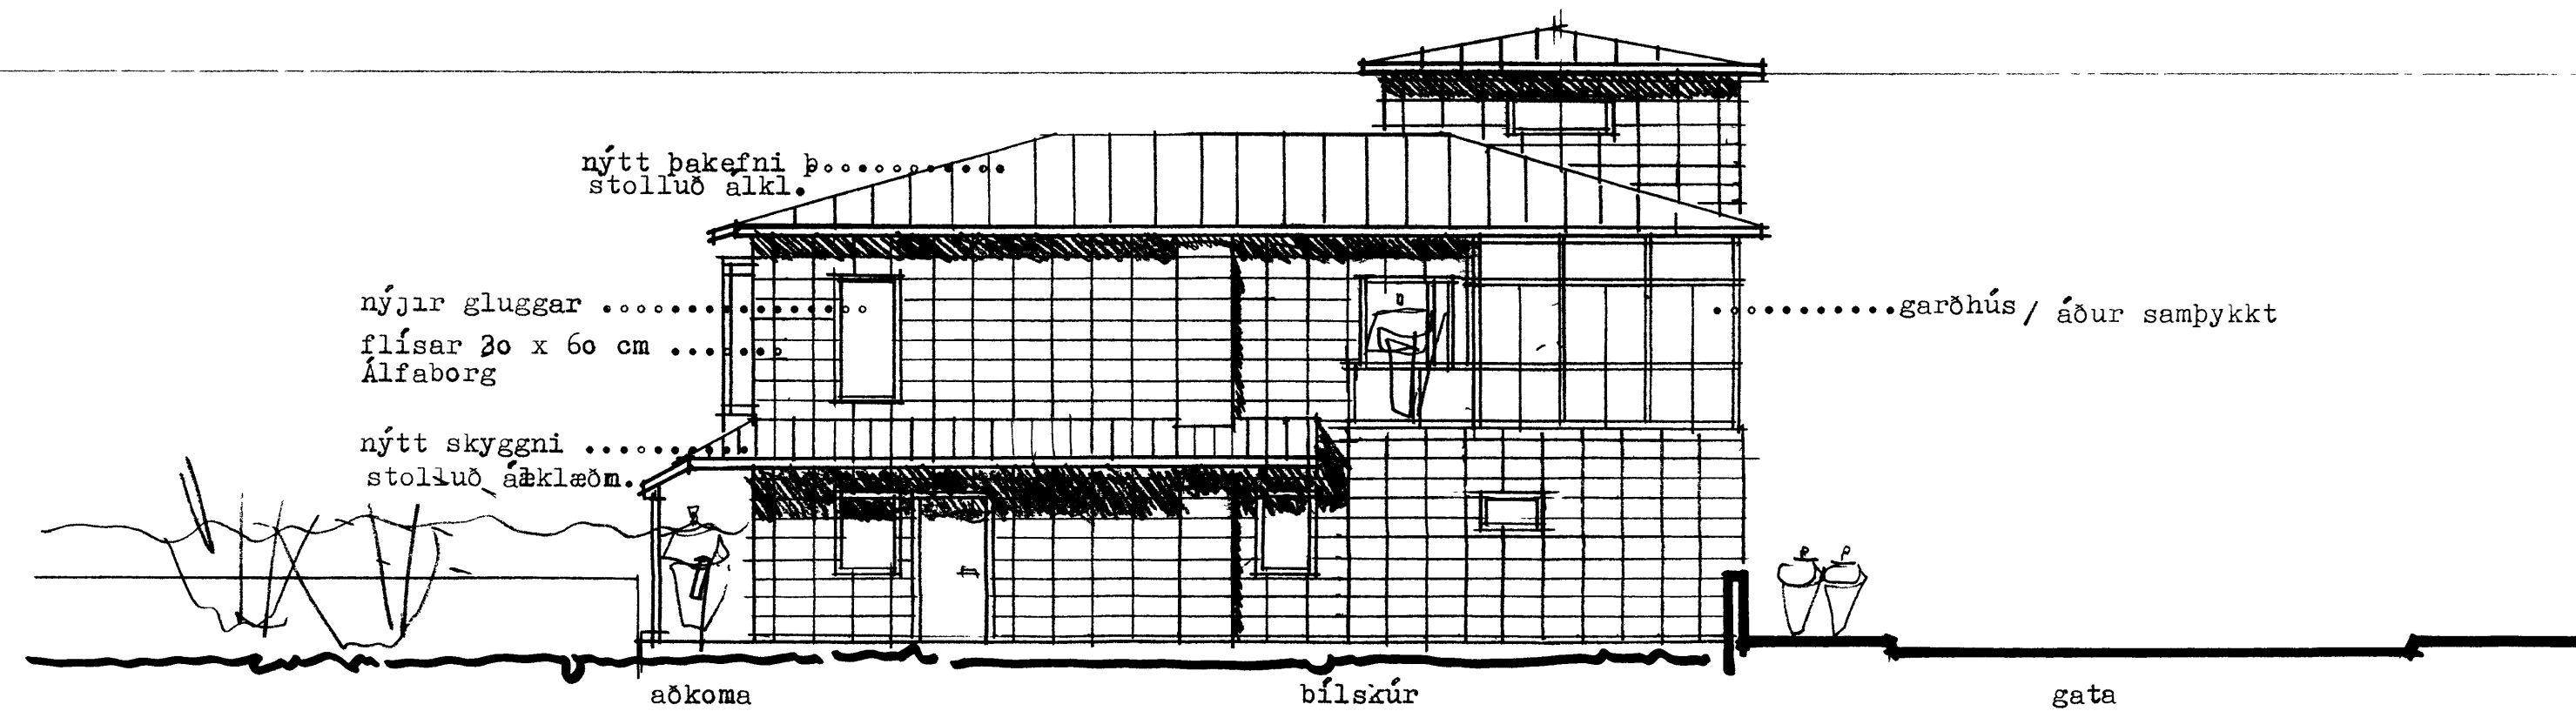

útlit suður 1:100

Sig. Skulmúnsu 170253 3139