




SNID - A 1:20

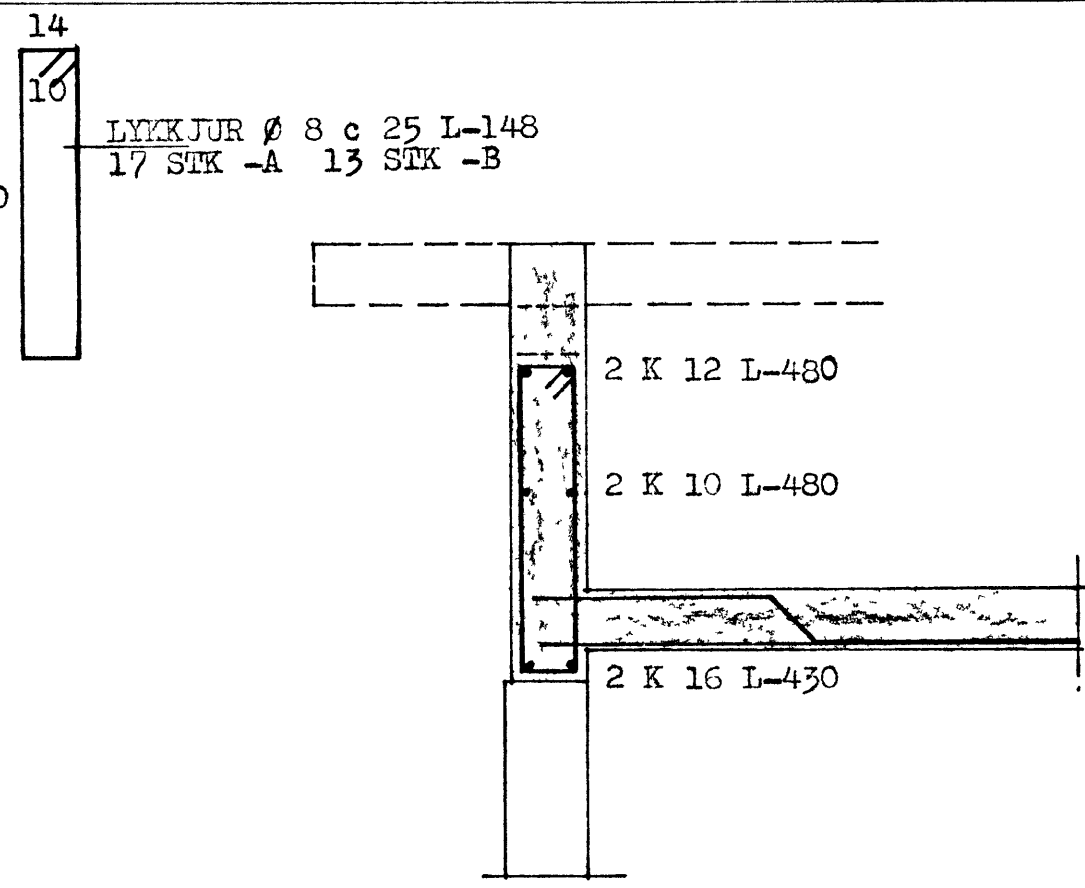





SNID - B 1:20

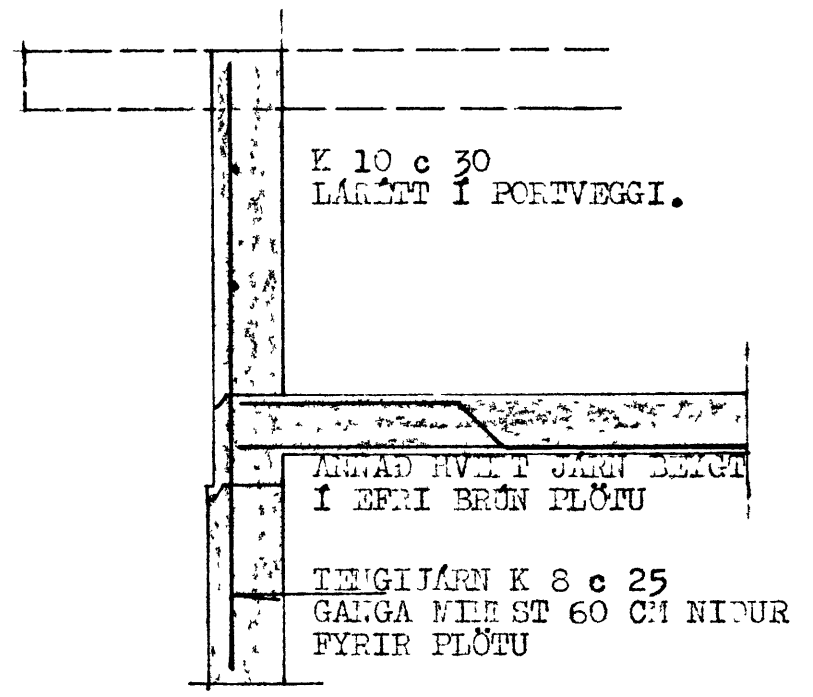


SNID - C 1:20
I GARLVEGG VÍÐ FLÖTU

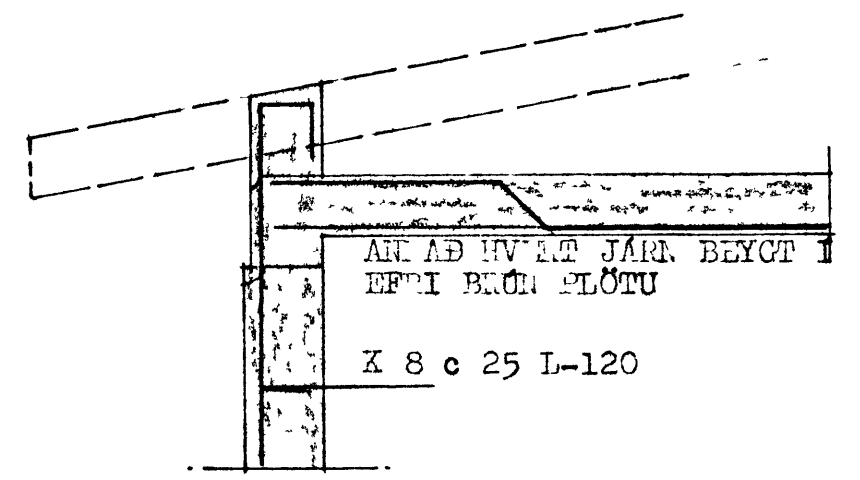


SNID - D 1:20
I HLIÐANV. VÍÐ FLÖTU

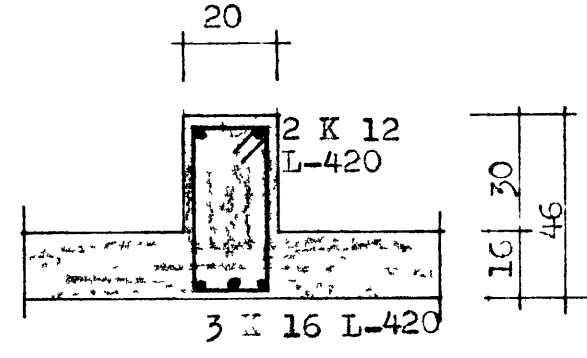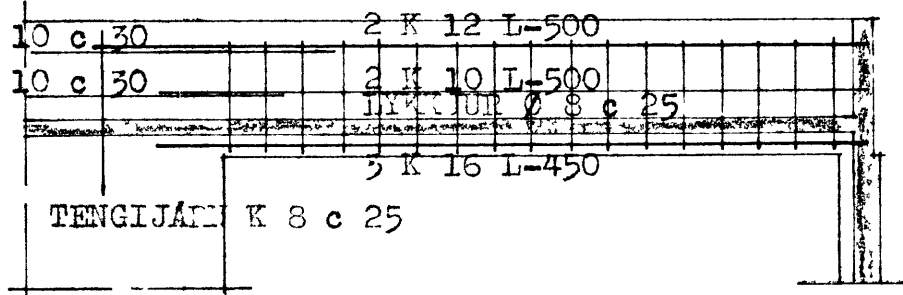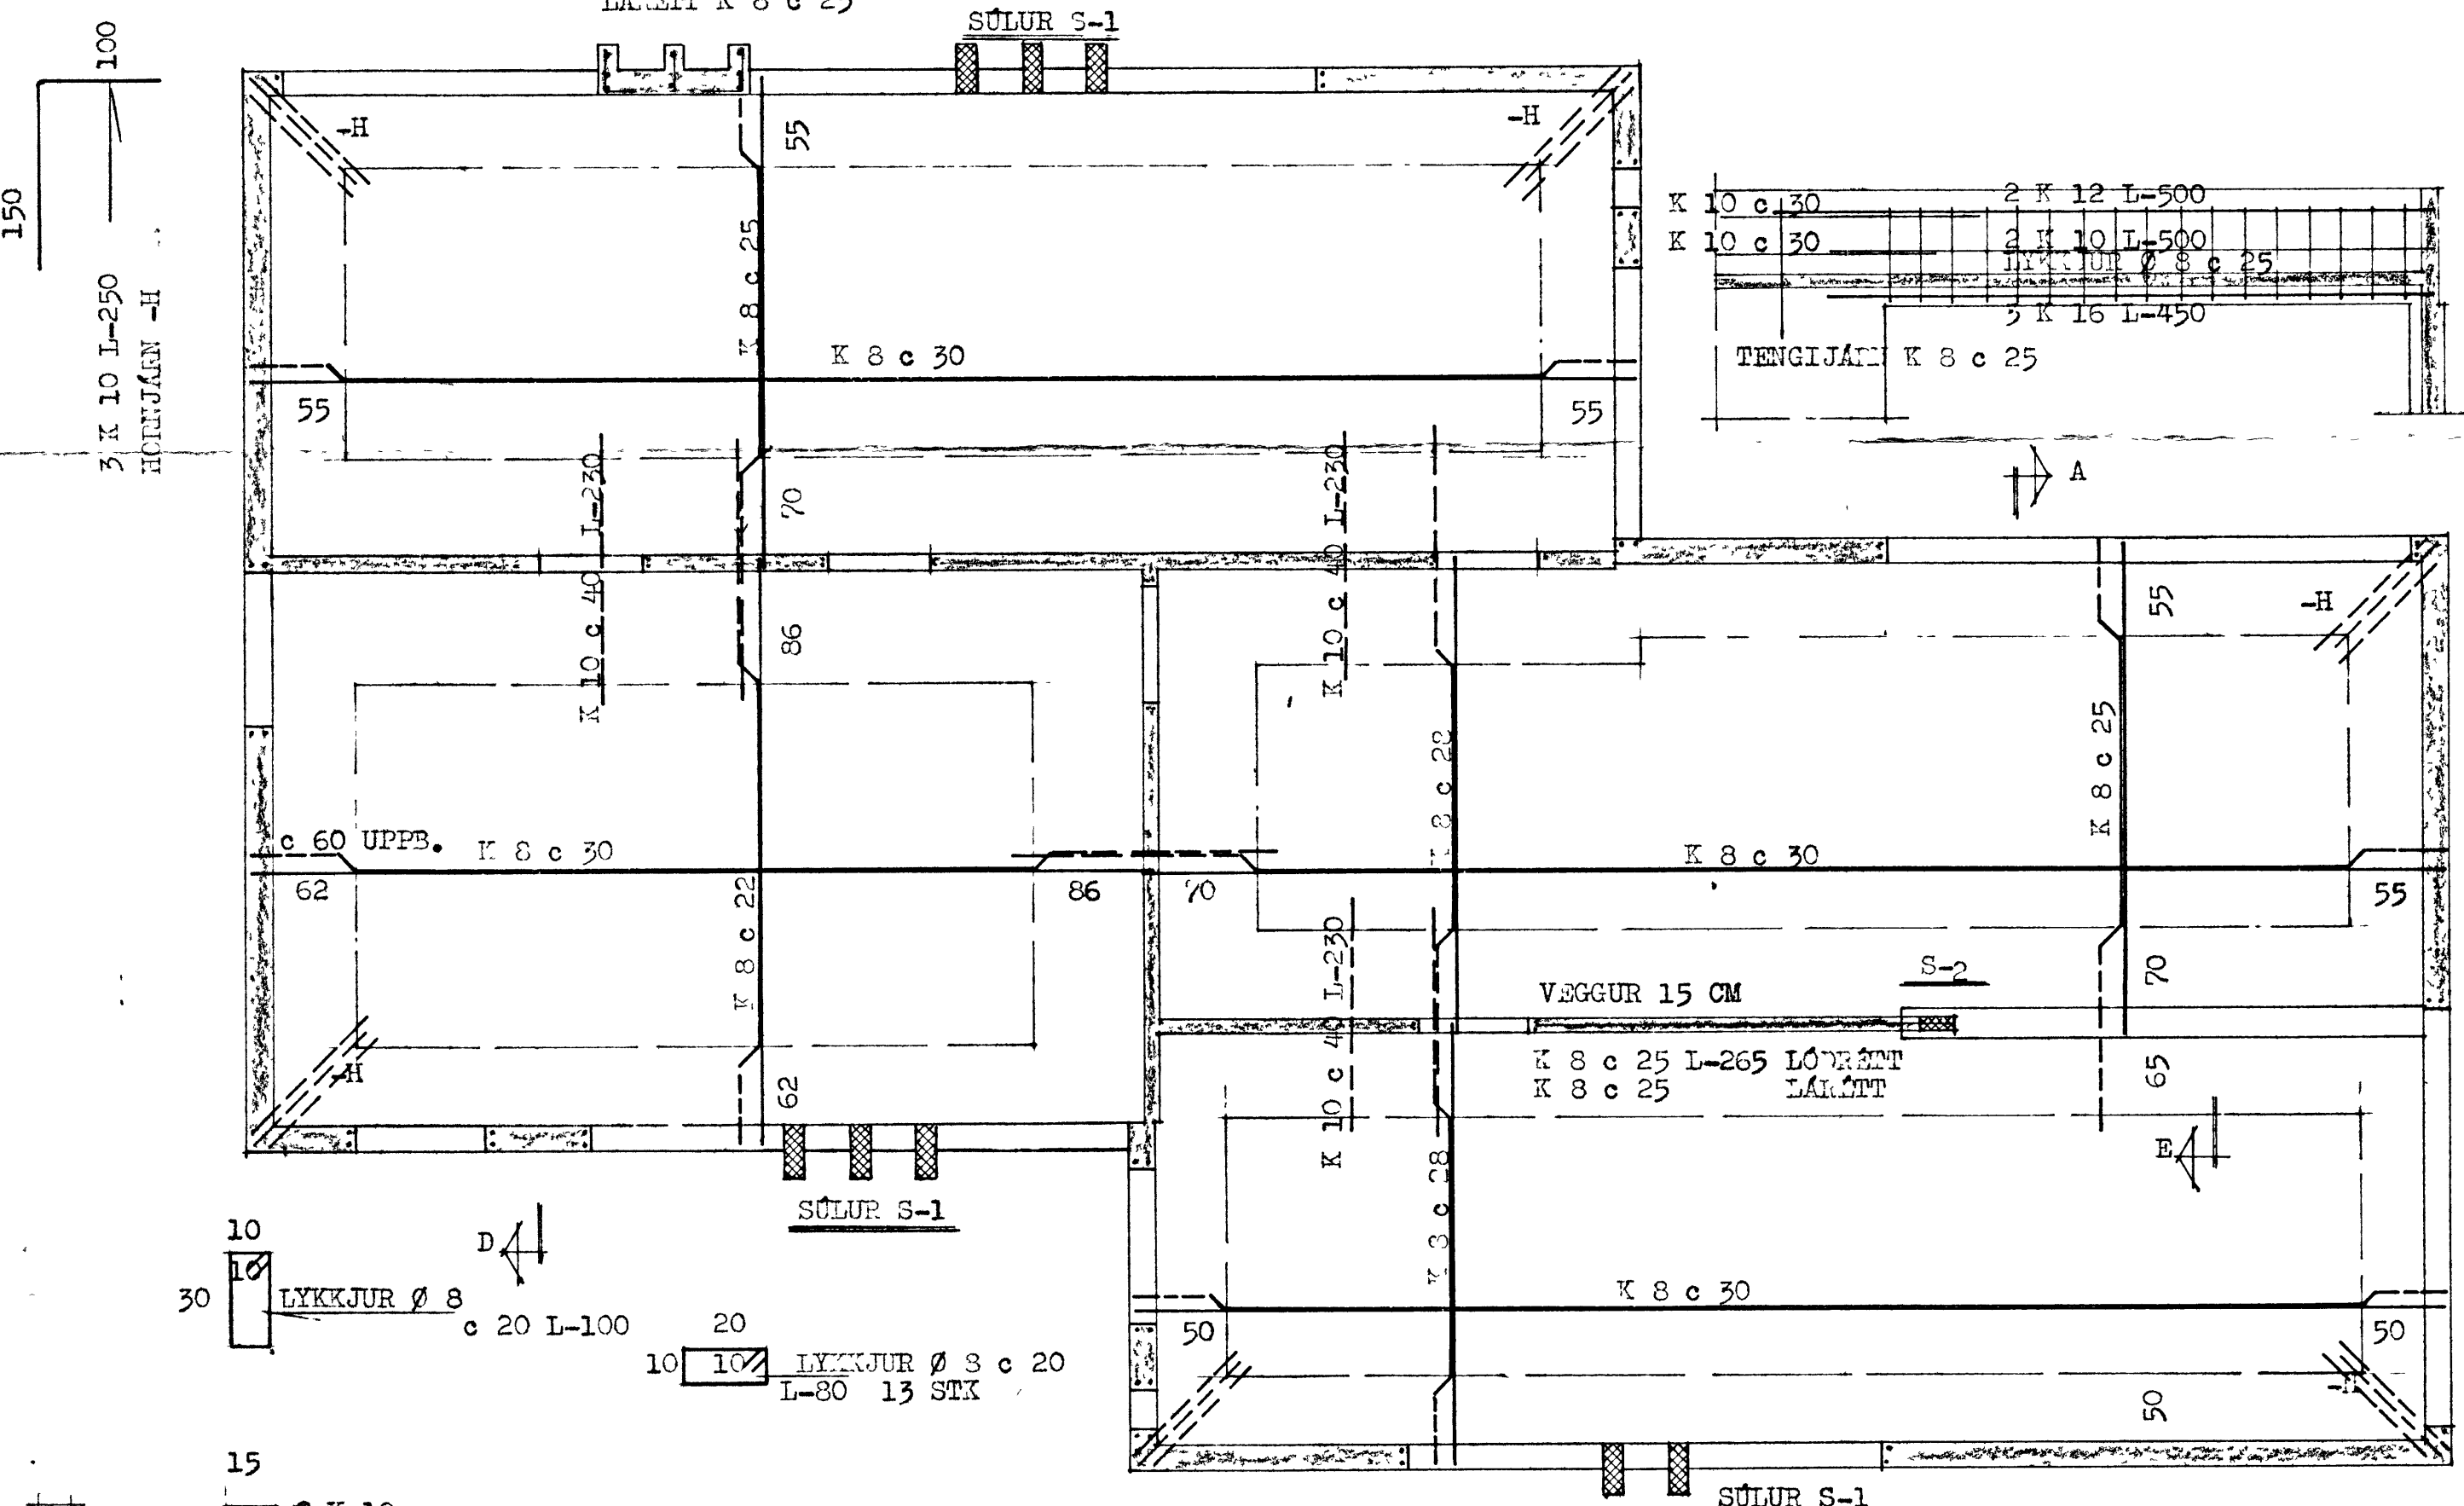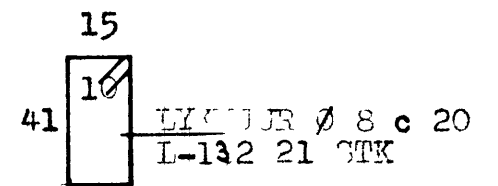

SNID - E 1:20

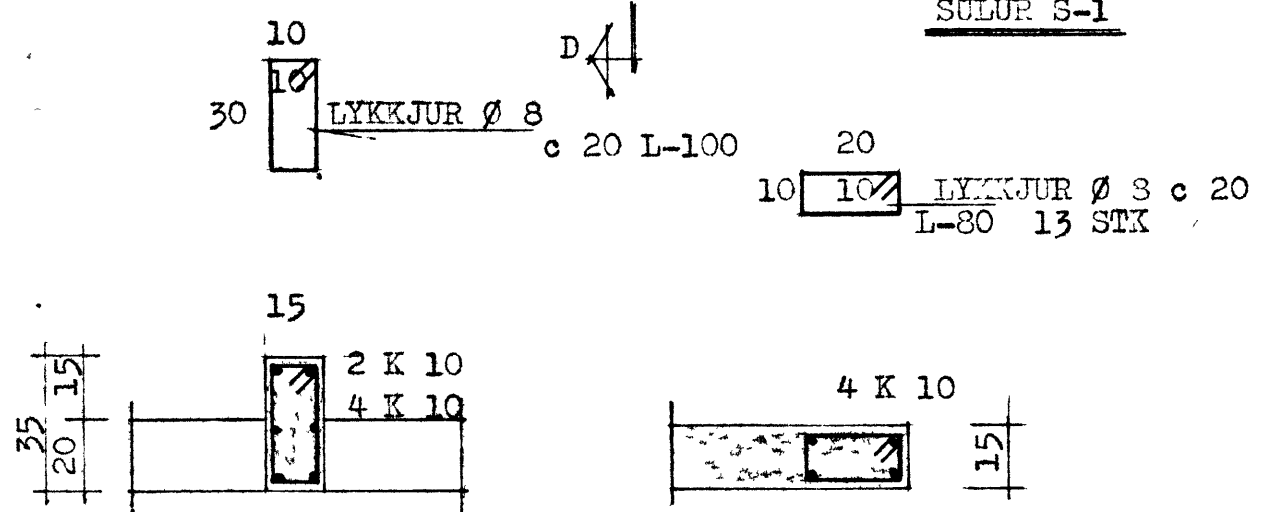

SÚLA S-1 1:20

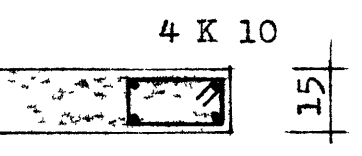

SÚLA S-2 1:20

FLÖTUR. 16 CM
SJA SKÝ I GAÐ 1. 7

SPJÓNDUR	FRÓÐUN	FRÓÐUN
1:50	1:20	1:20
1:20	1:20	1:20
1:20	1:20	1:20
1:20	1:20	1:20