
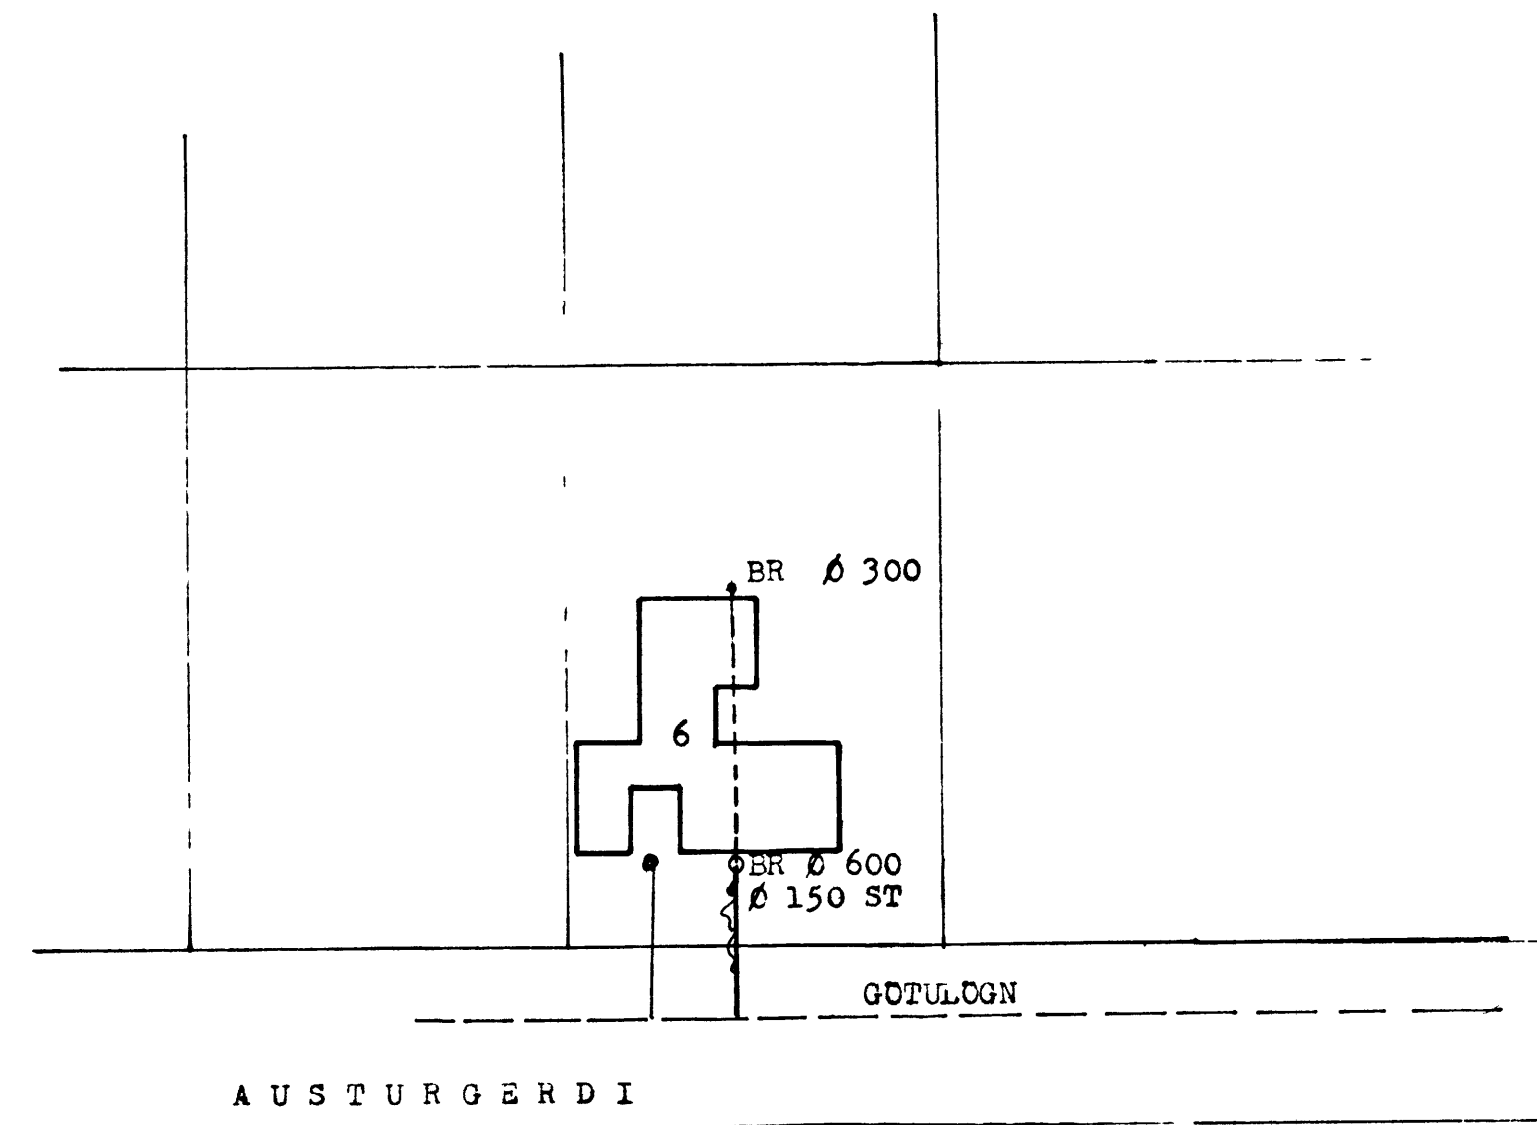


BRUNNUR \varnothing 300 + 8,90

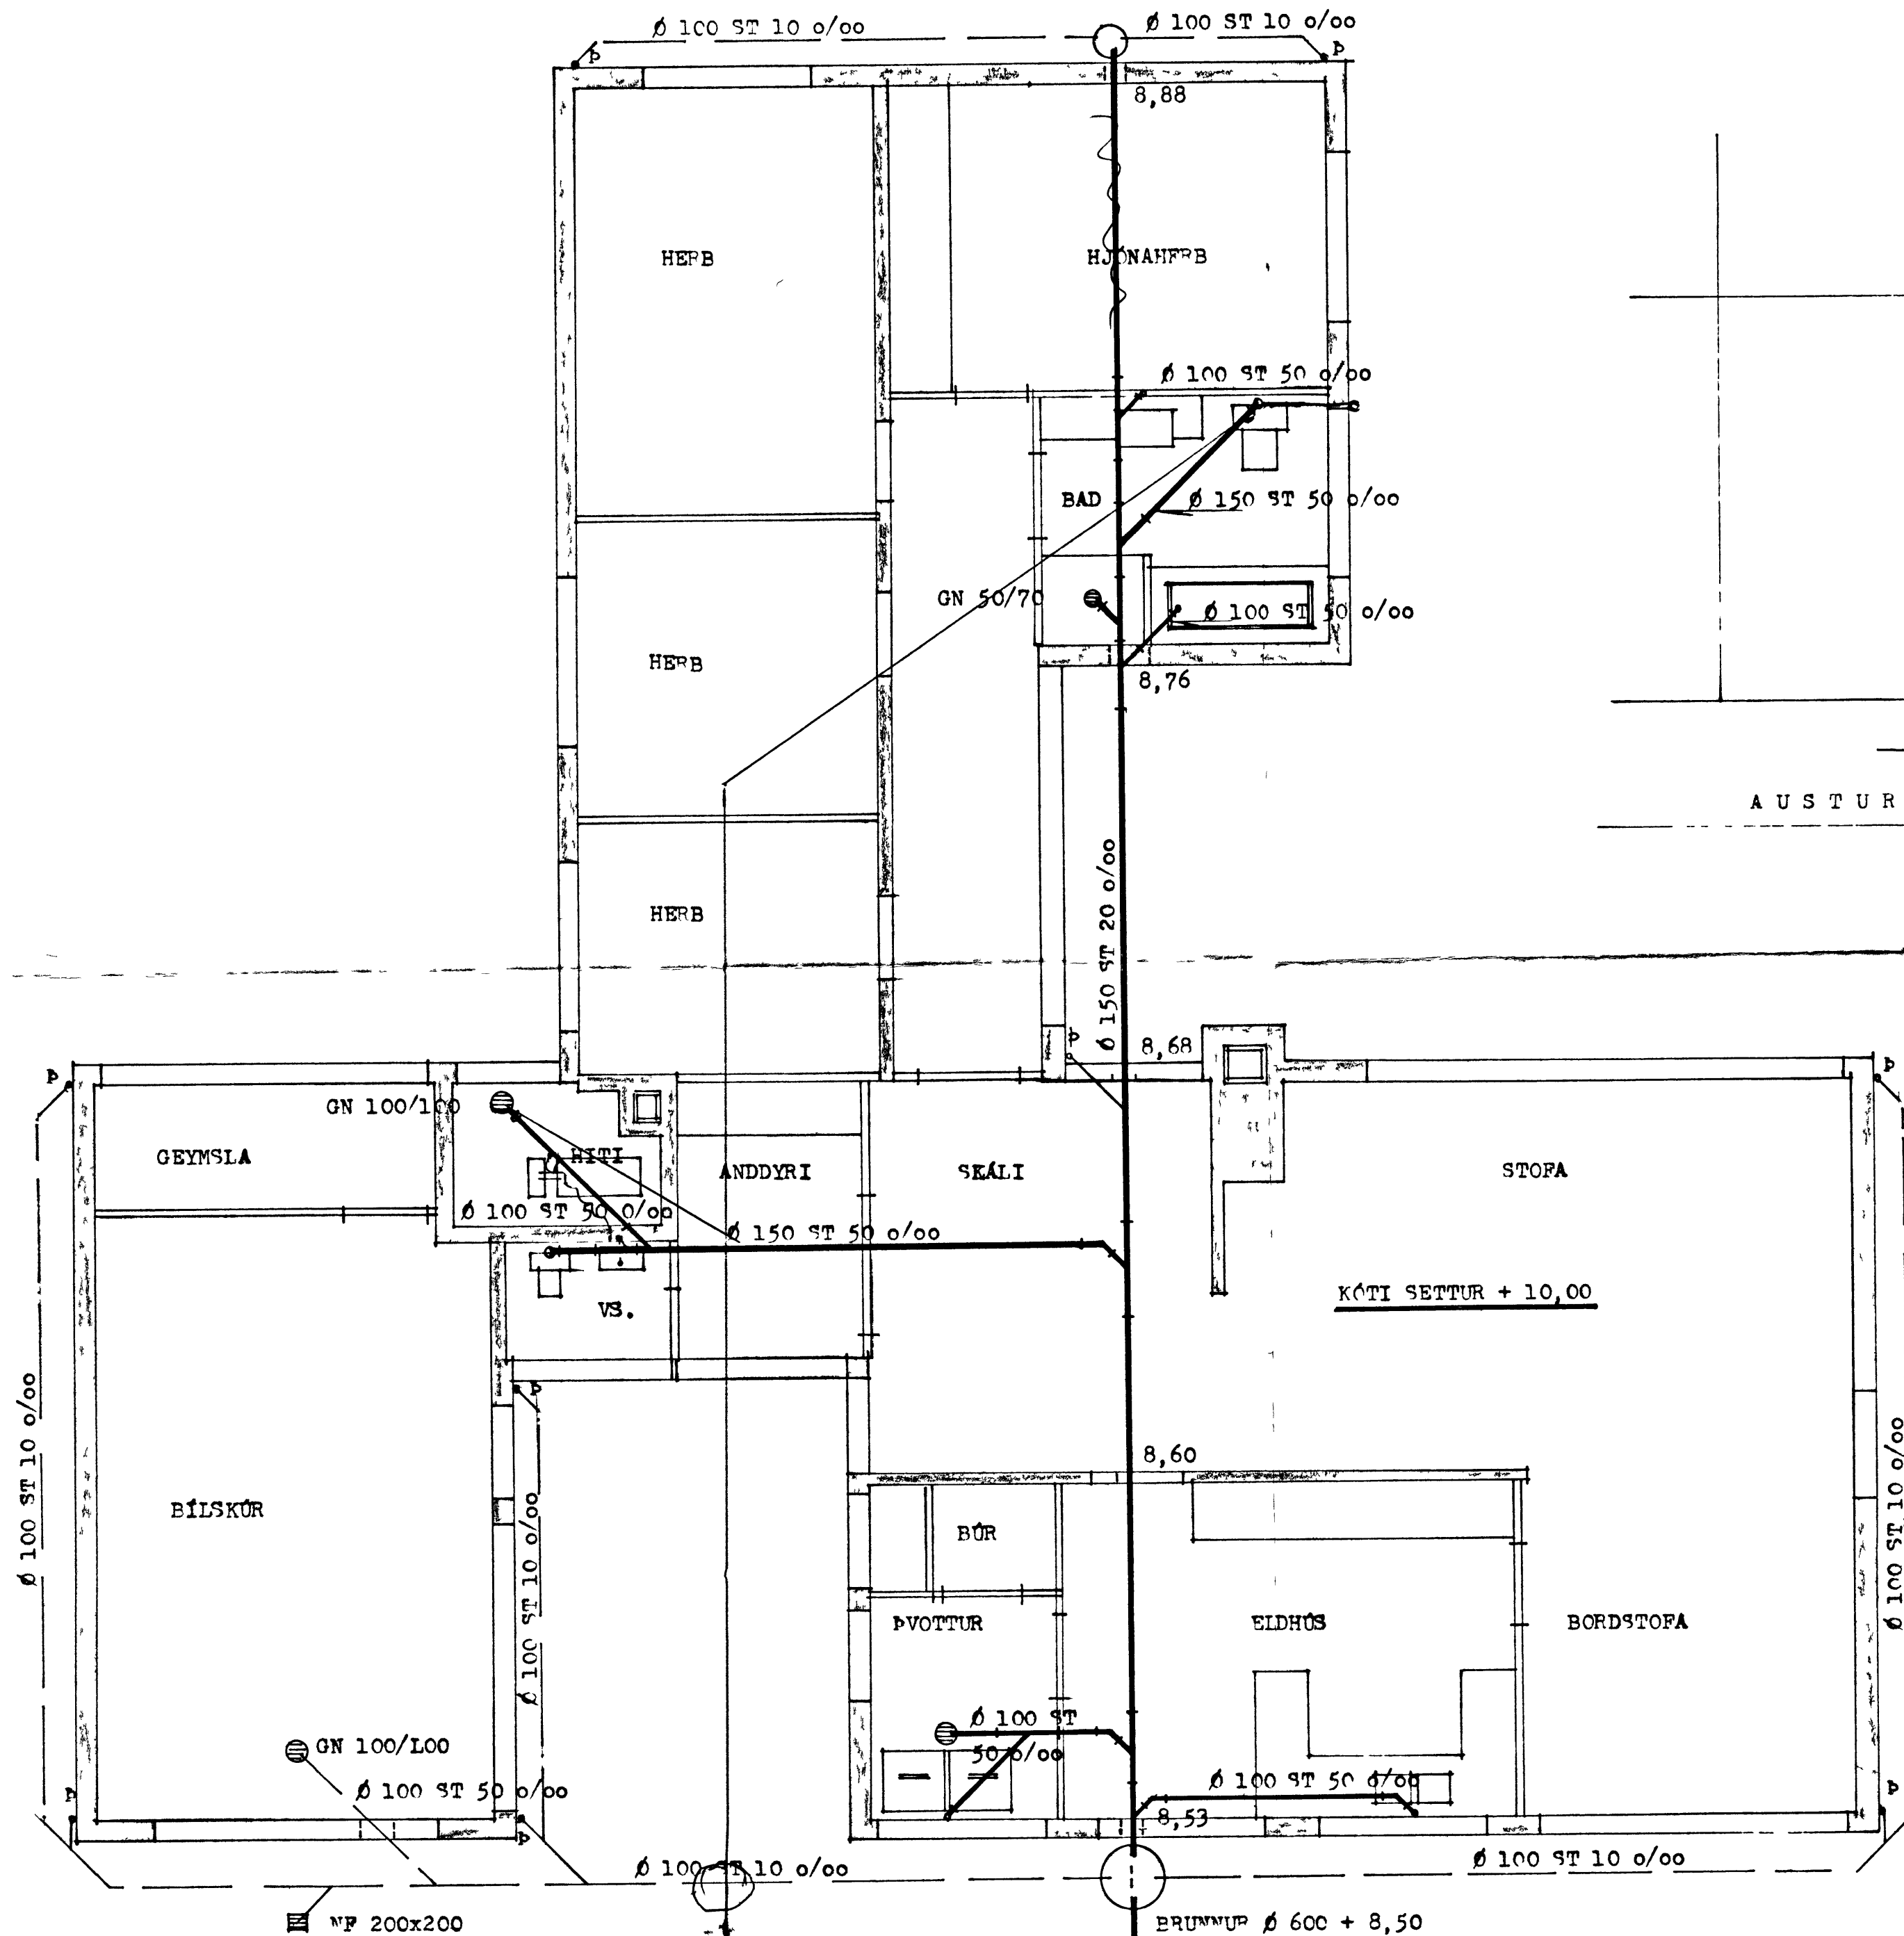

AFSTADA 1 500

SKÝRINGAR
 ALLT ERFNI OG FRÁGANU LAGNA SÉ SAMKVÆMT E BGLUGU D
 FYIR HOL TSI Í REYKJAVÍK, OG BYGGINGANSAMP

STEINGRÍMUR TH ÞORLEIFSSON MFI		
AUSTURGERDI NR 6 VESTMANNABYJUM		
MÁL	1 50	FRÁ ENNSLISLAGNR GRUNNMYND OG AFSTADA
DAGS.	MÁI 1972	