
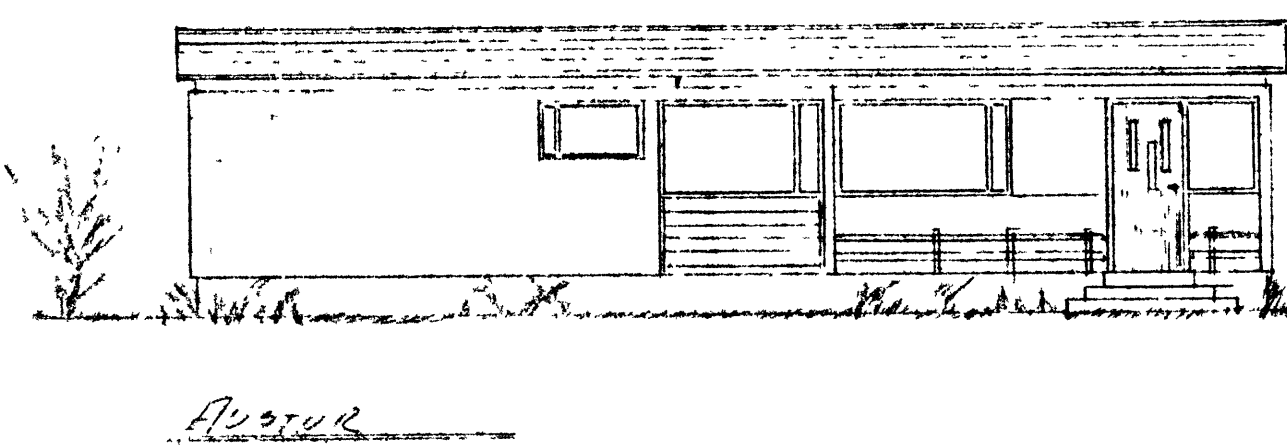
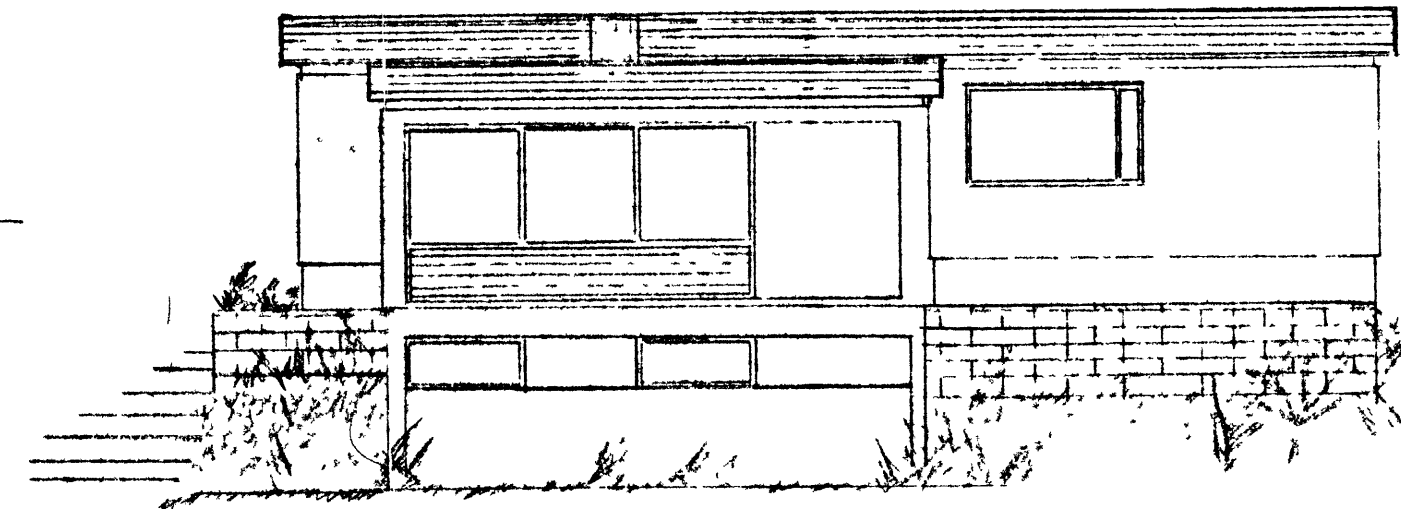
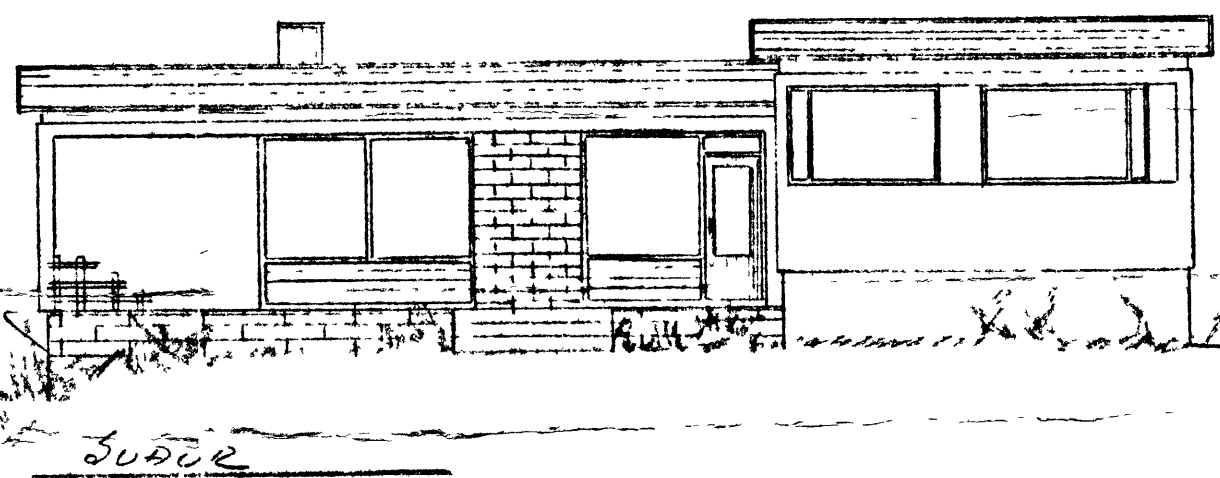
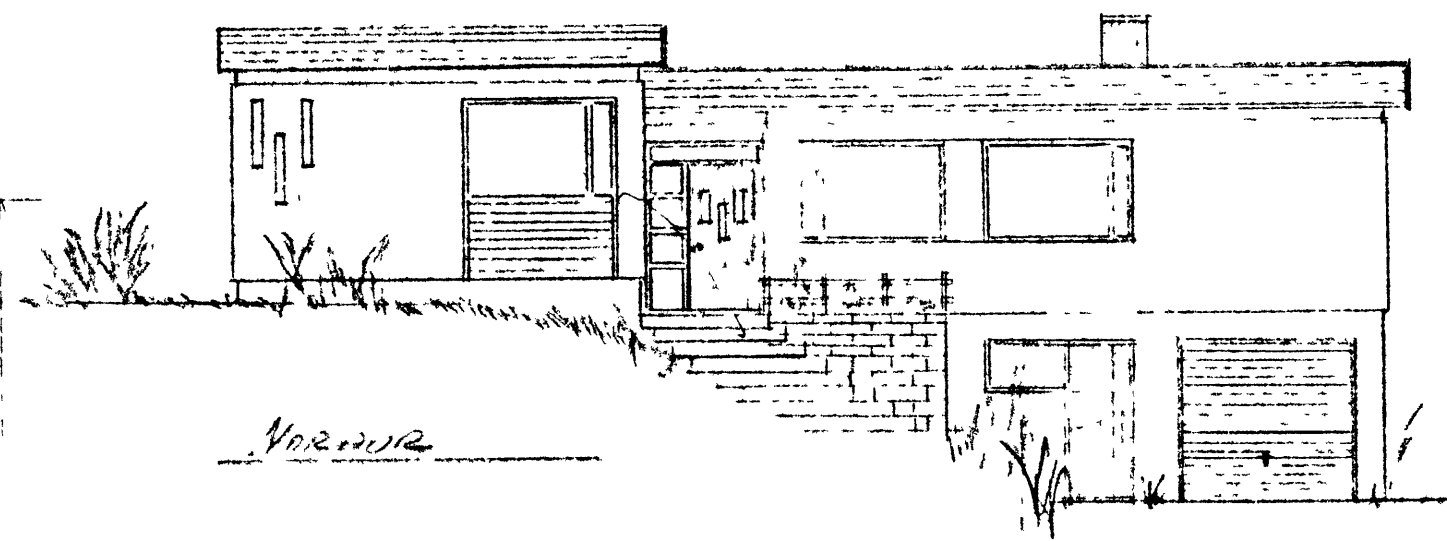


Hús Braga-Jónssonar


HRAUNTUN 19, VESTMANNAEYJUM.

Teikned löð 11: 1:100

Smíðar: Stefin S. Stefánsson
LÖRARI: Sig. Sveinbjörn
Lampykt. 15. mars 1968

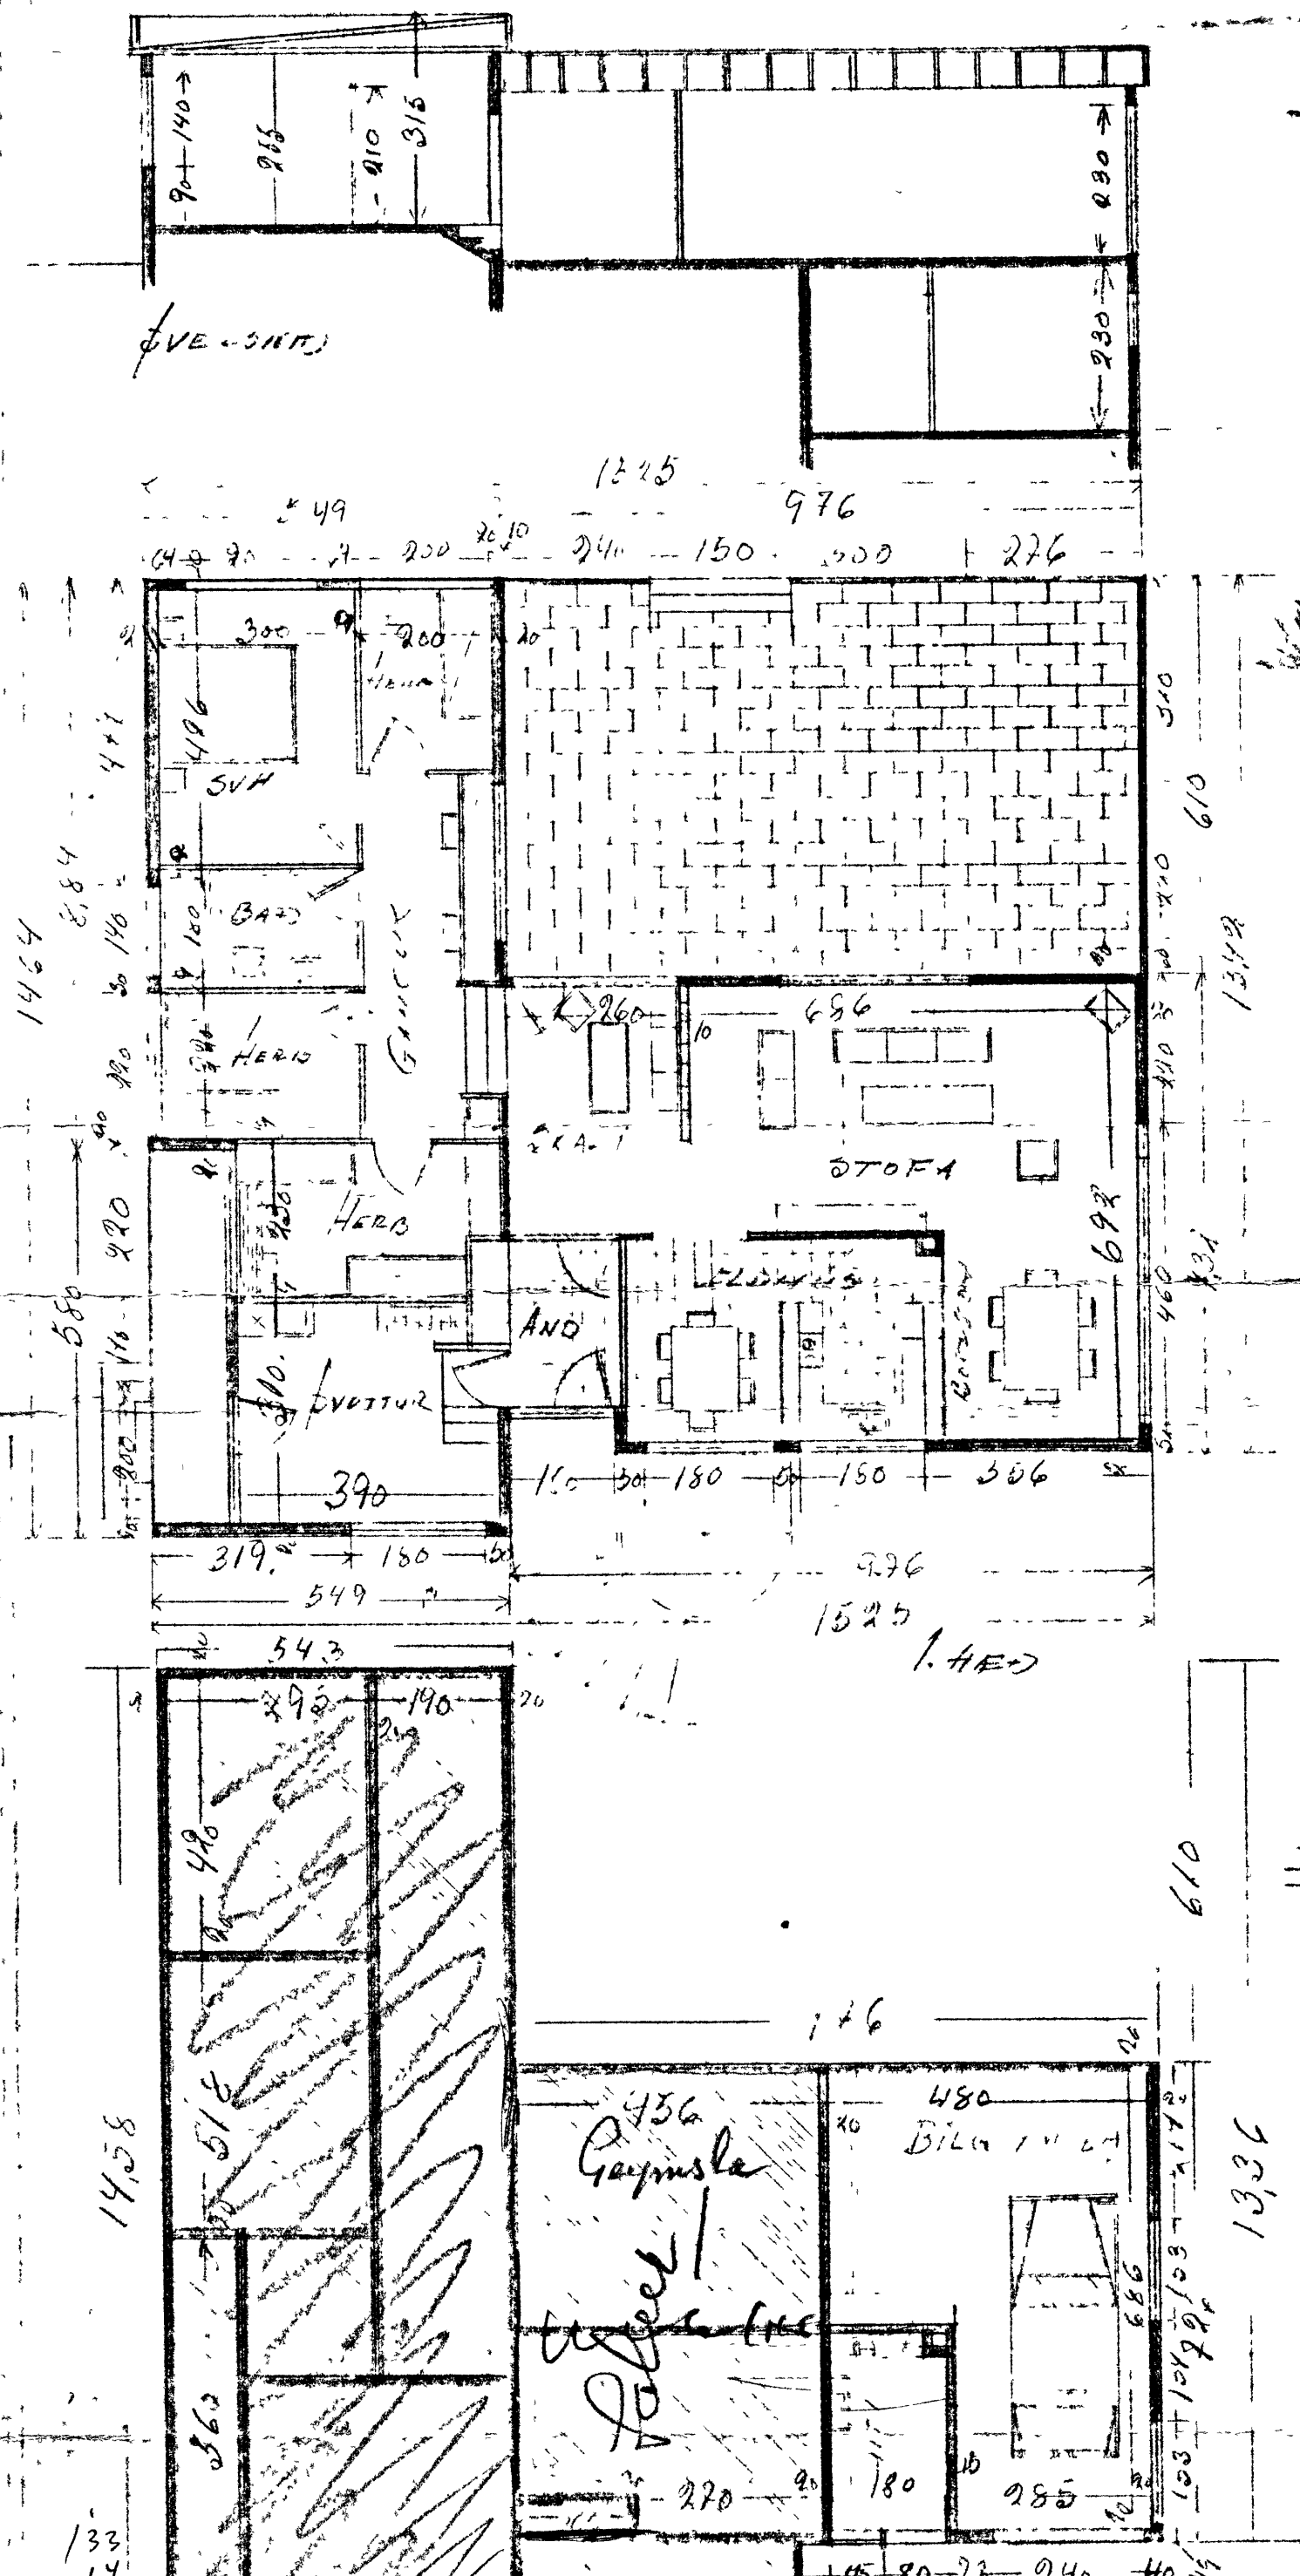

19

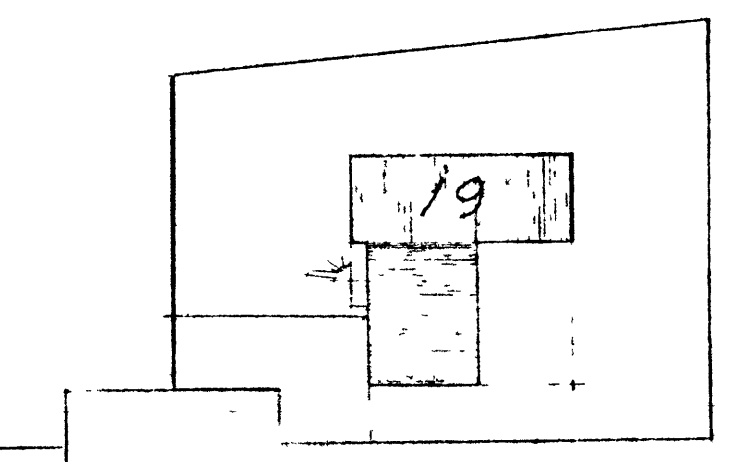

Leiflið 2,40 Kjallari 66m² 158 m³
- 3,00 hand 133 m² 408 m³
133 m² 548

HRAUNTUN
AFSTODUMIND MÍL 1
FLATA MÍL HÚSS. 1 199 m²

VESTMANNAEYJUM APR 1968

Stefin S. Stefánsson