


SAITTYLIT / ...
 17.4.74
 BYGGINGARFRAGA / ...
 Valeri Ragnars

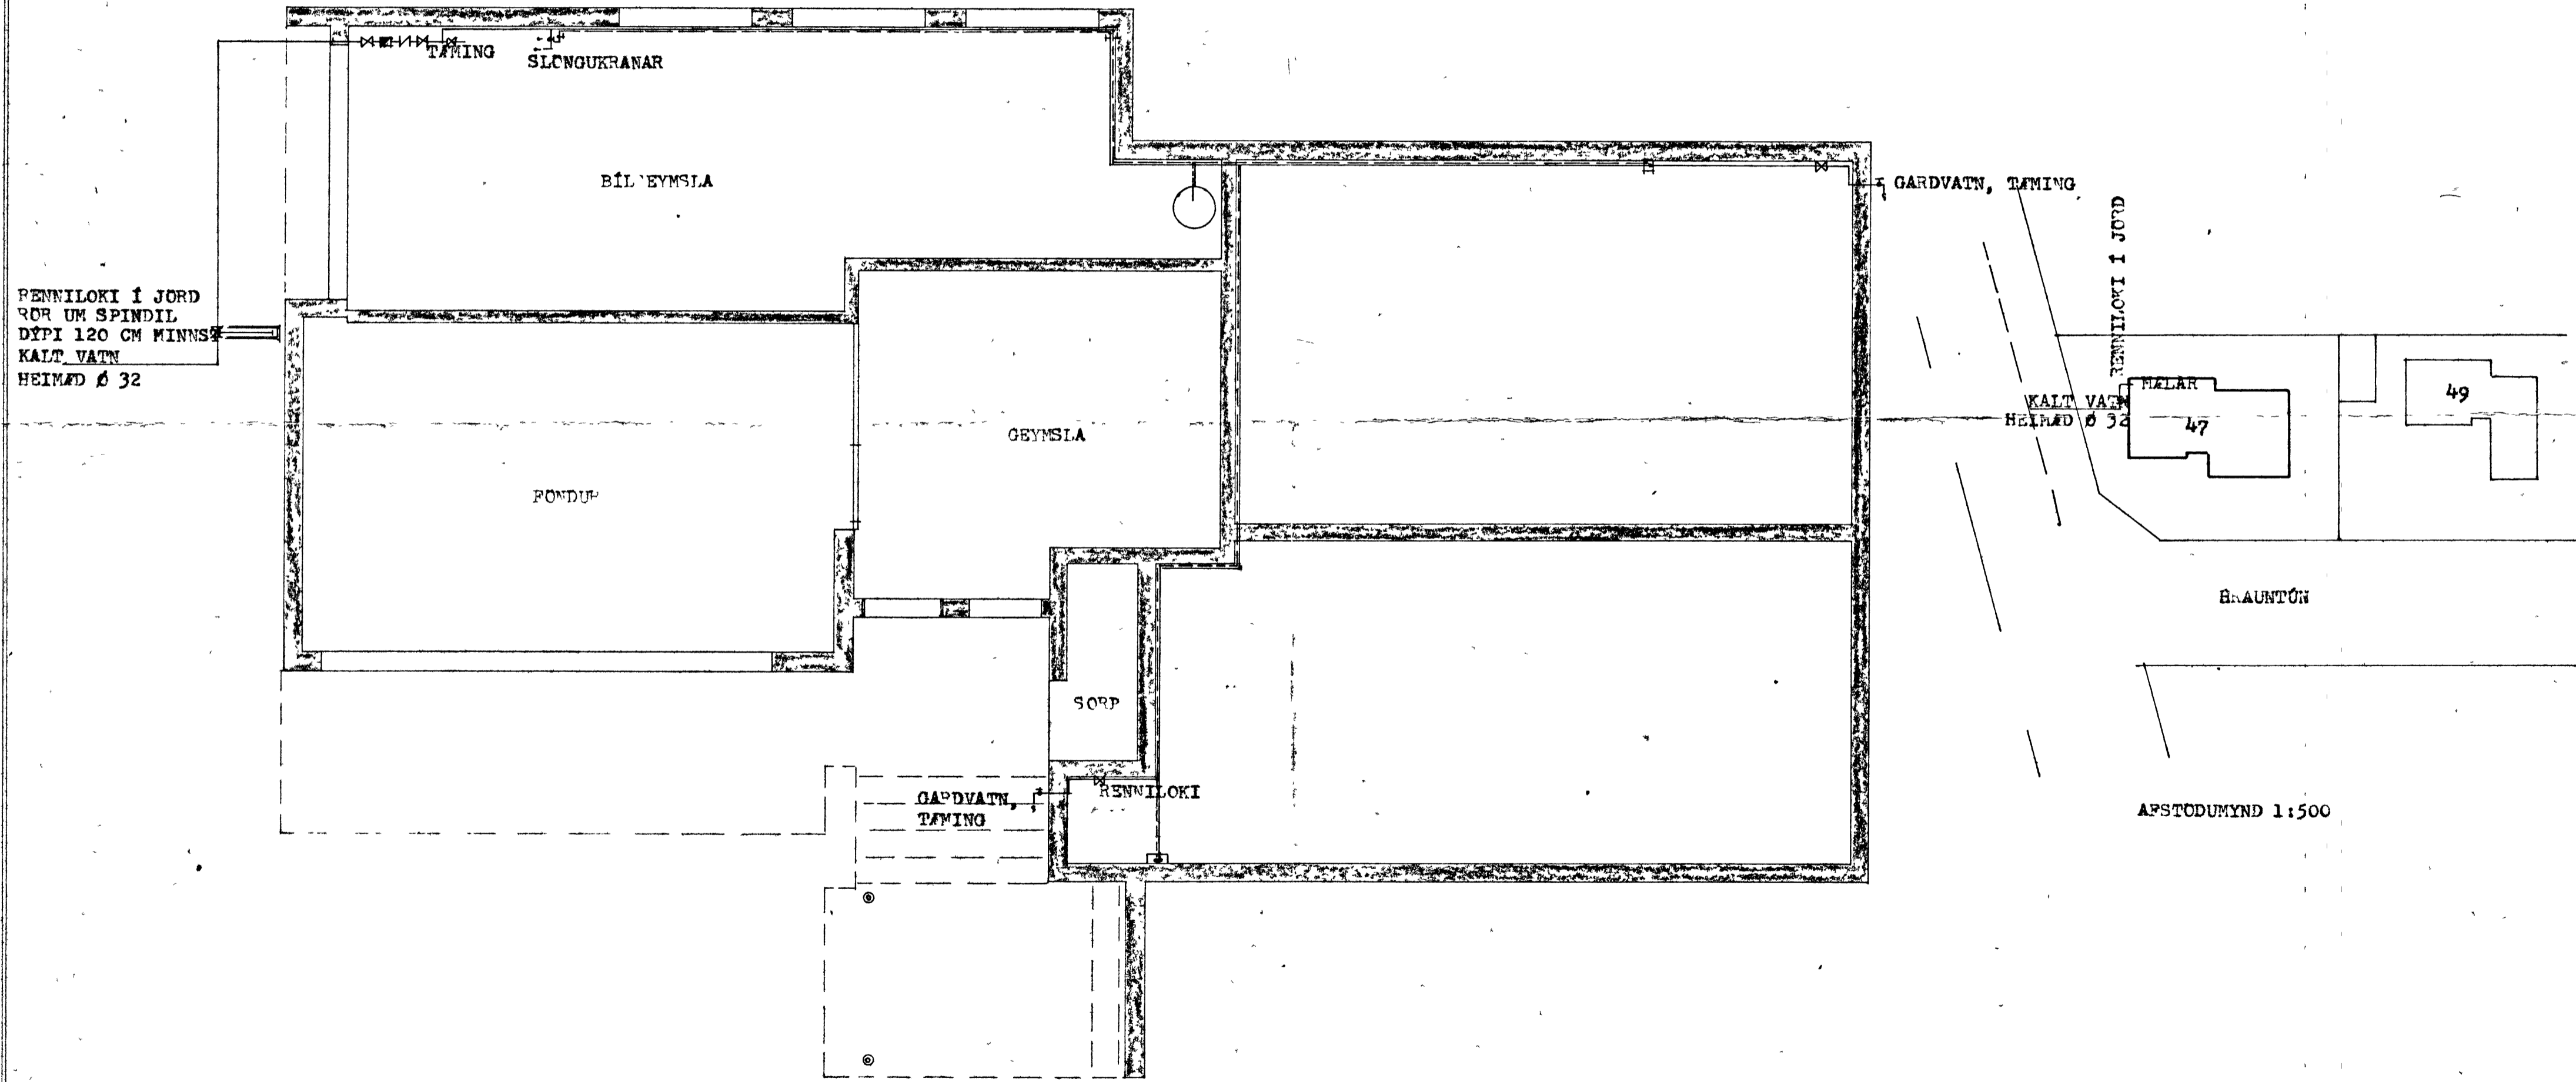

AFSTODUMYND 1:500

STEINGRÍMUR TH. ÞÓ LEIFS ON MFI		
HRAUNTÓN nr. 47 VESTMANNAEYJUM		
MÁL	1:50 1:500	VAFNSLAGNIR
DAGS.	MARZ 1974	GRUNNMYND KJALLARA