
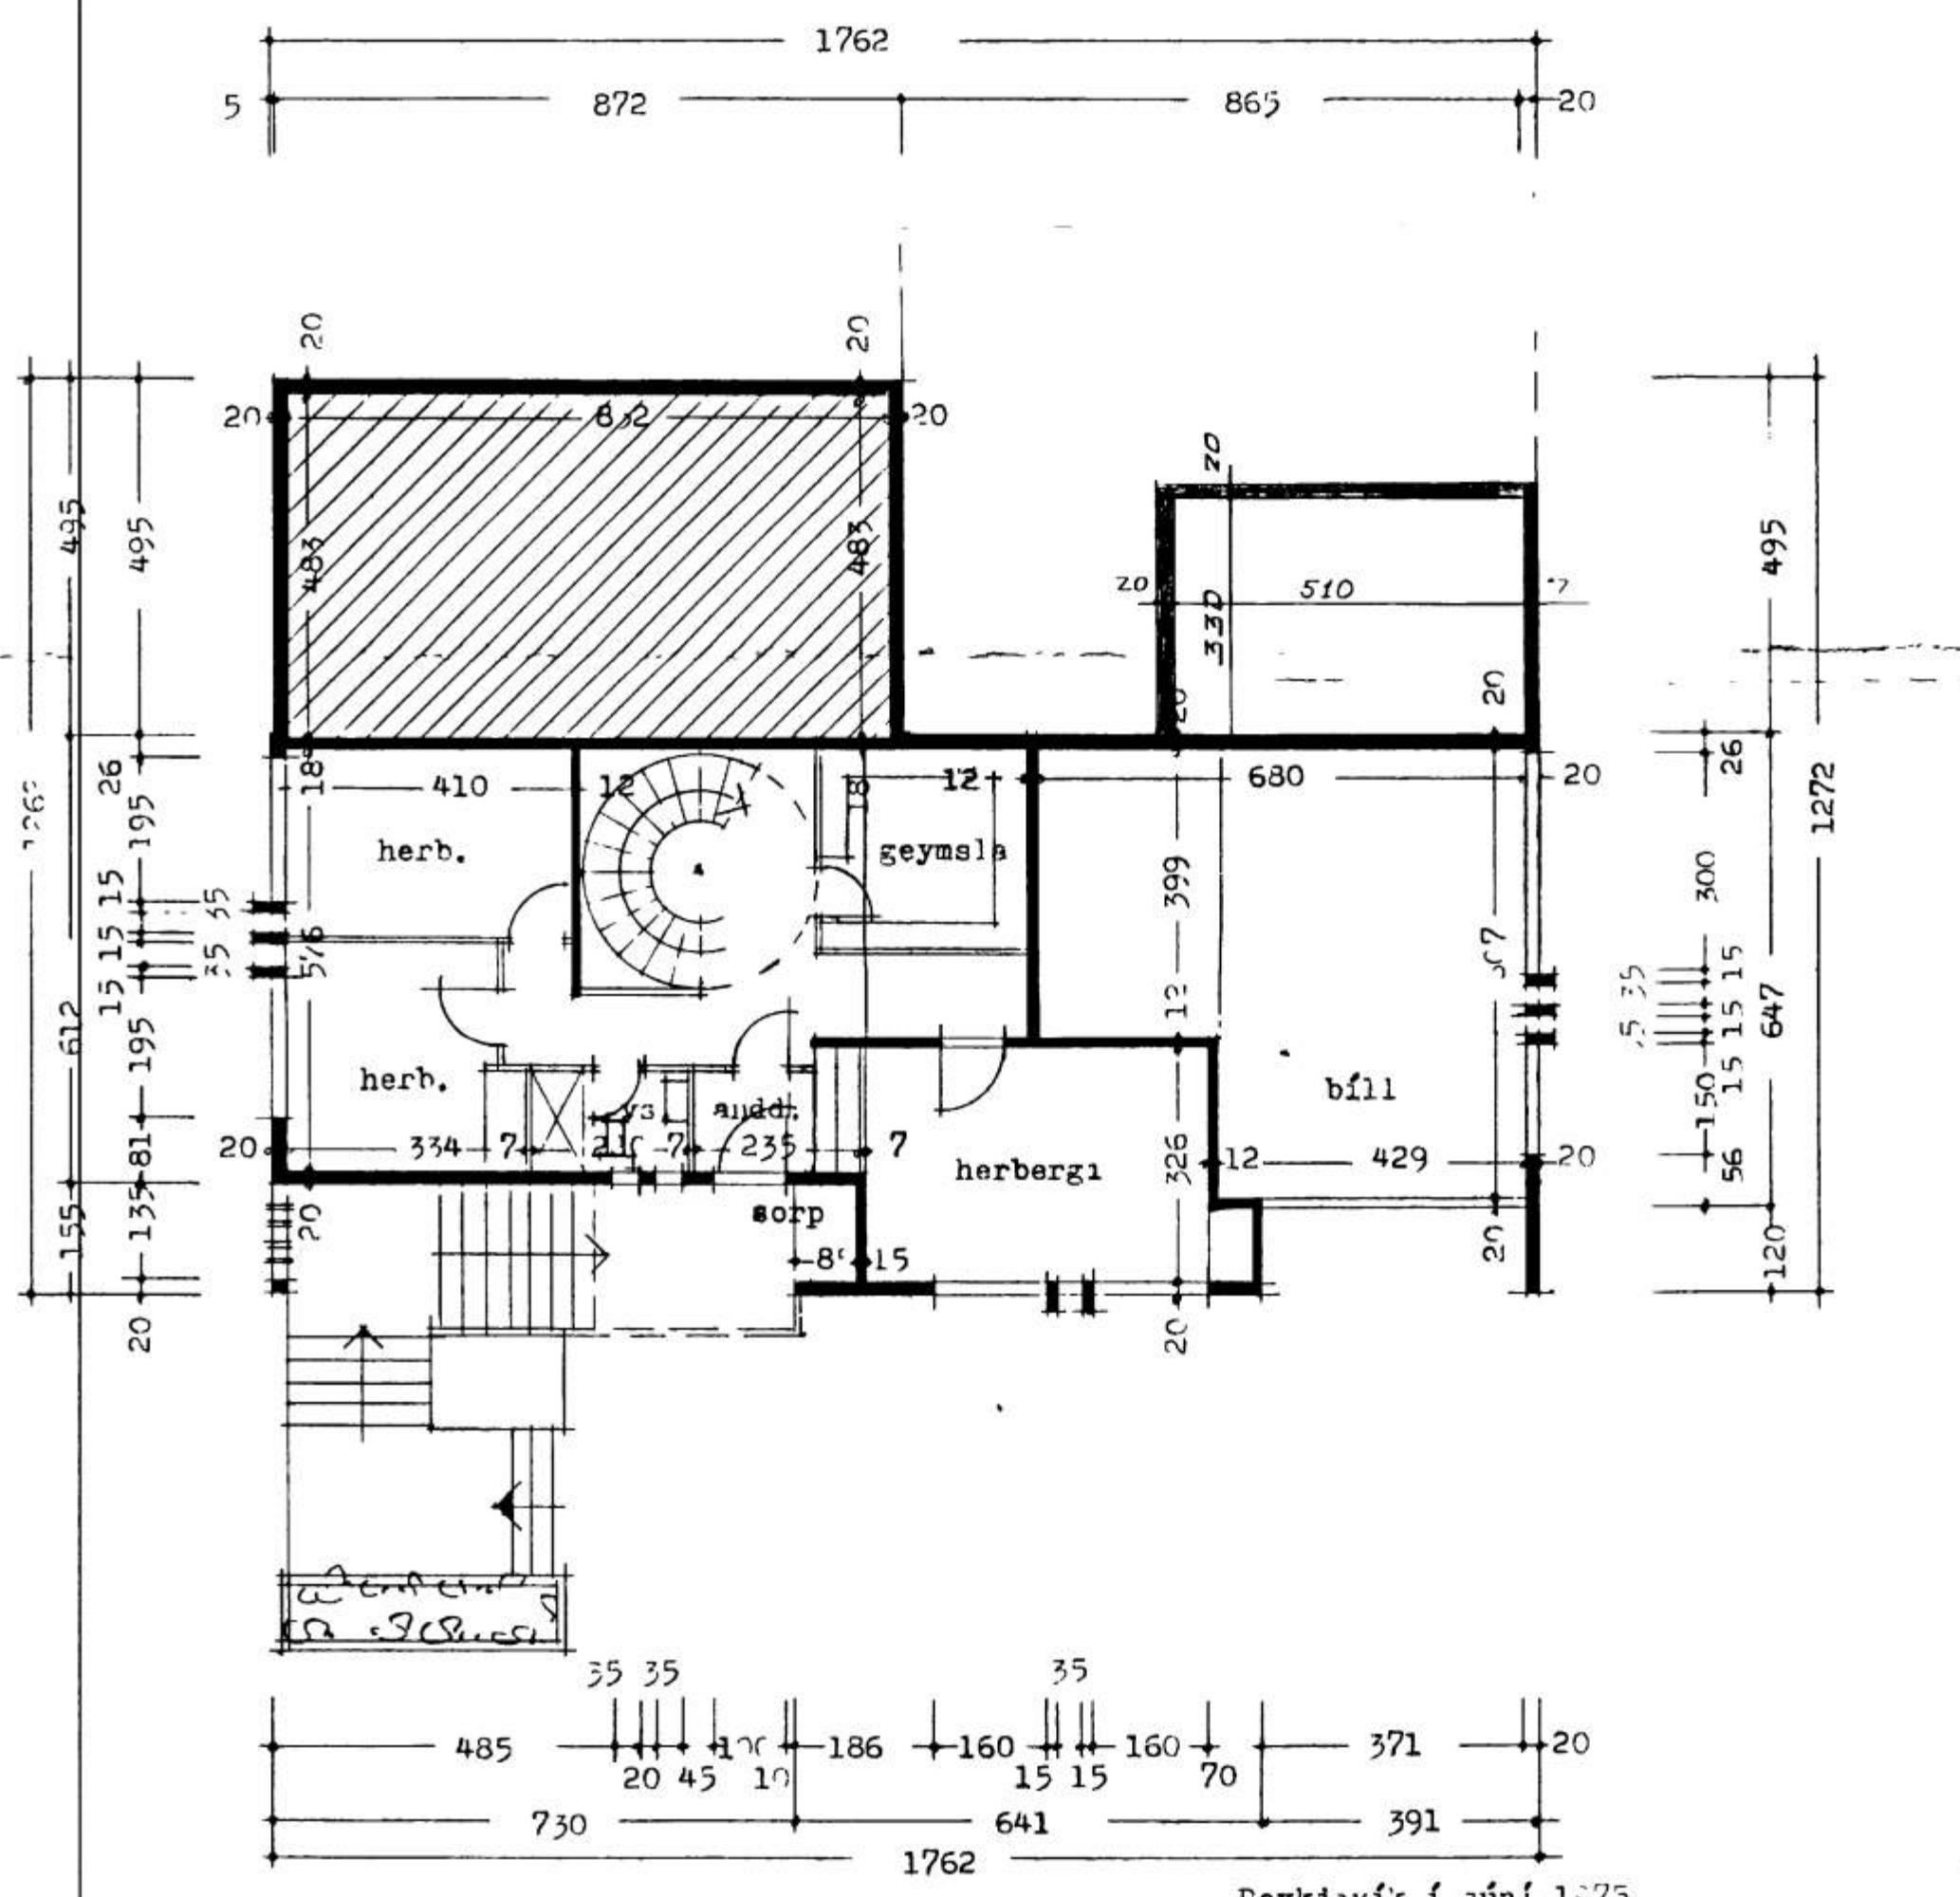


26 SEP 1975

[Signature]
BYGGINGARFULLTRUINN VESTMANNAEYJUM

611

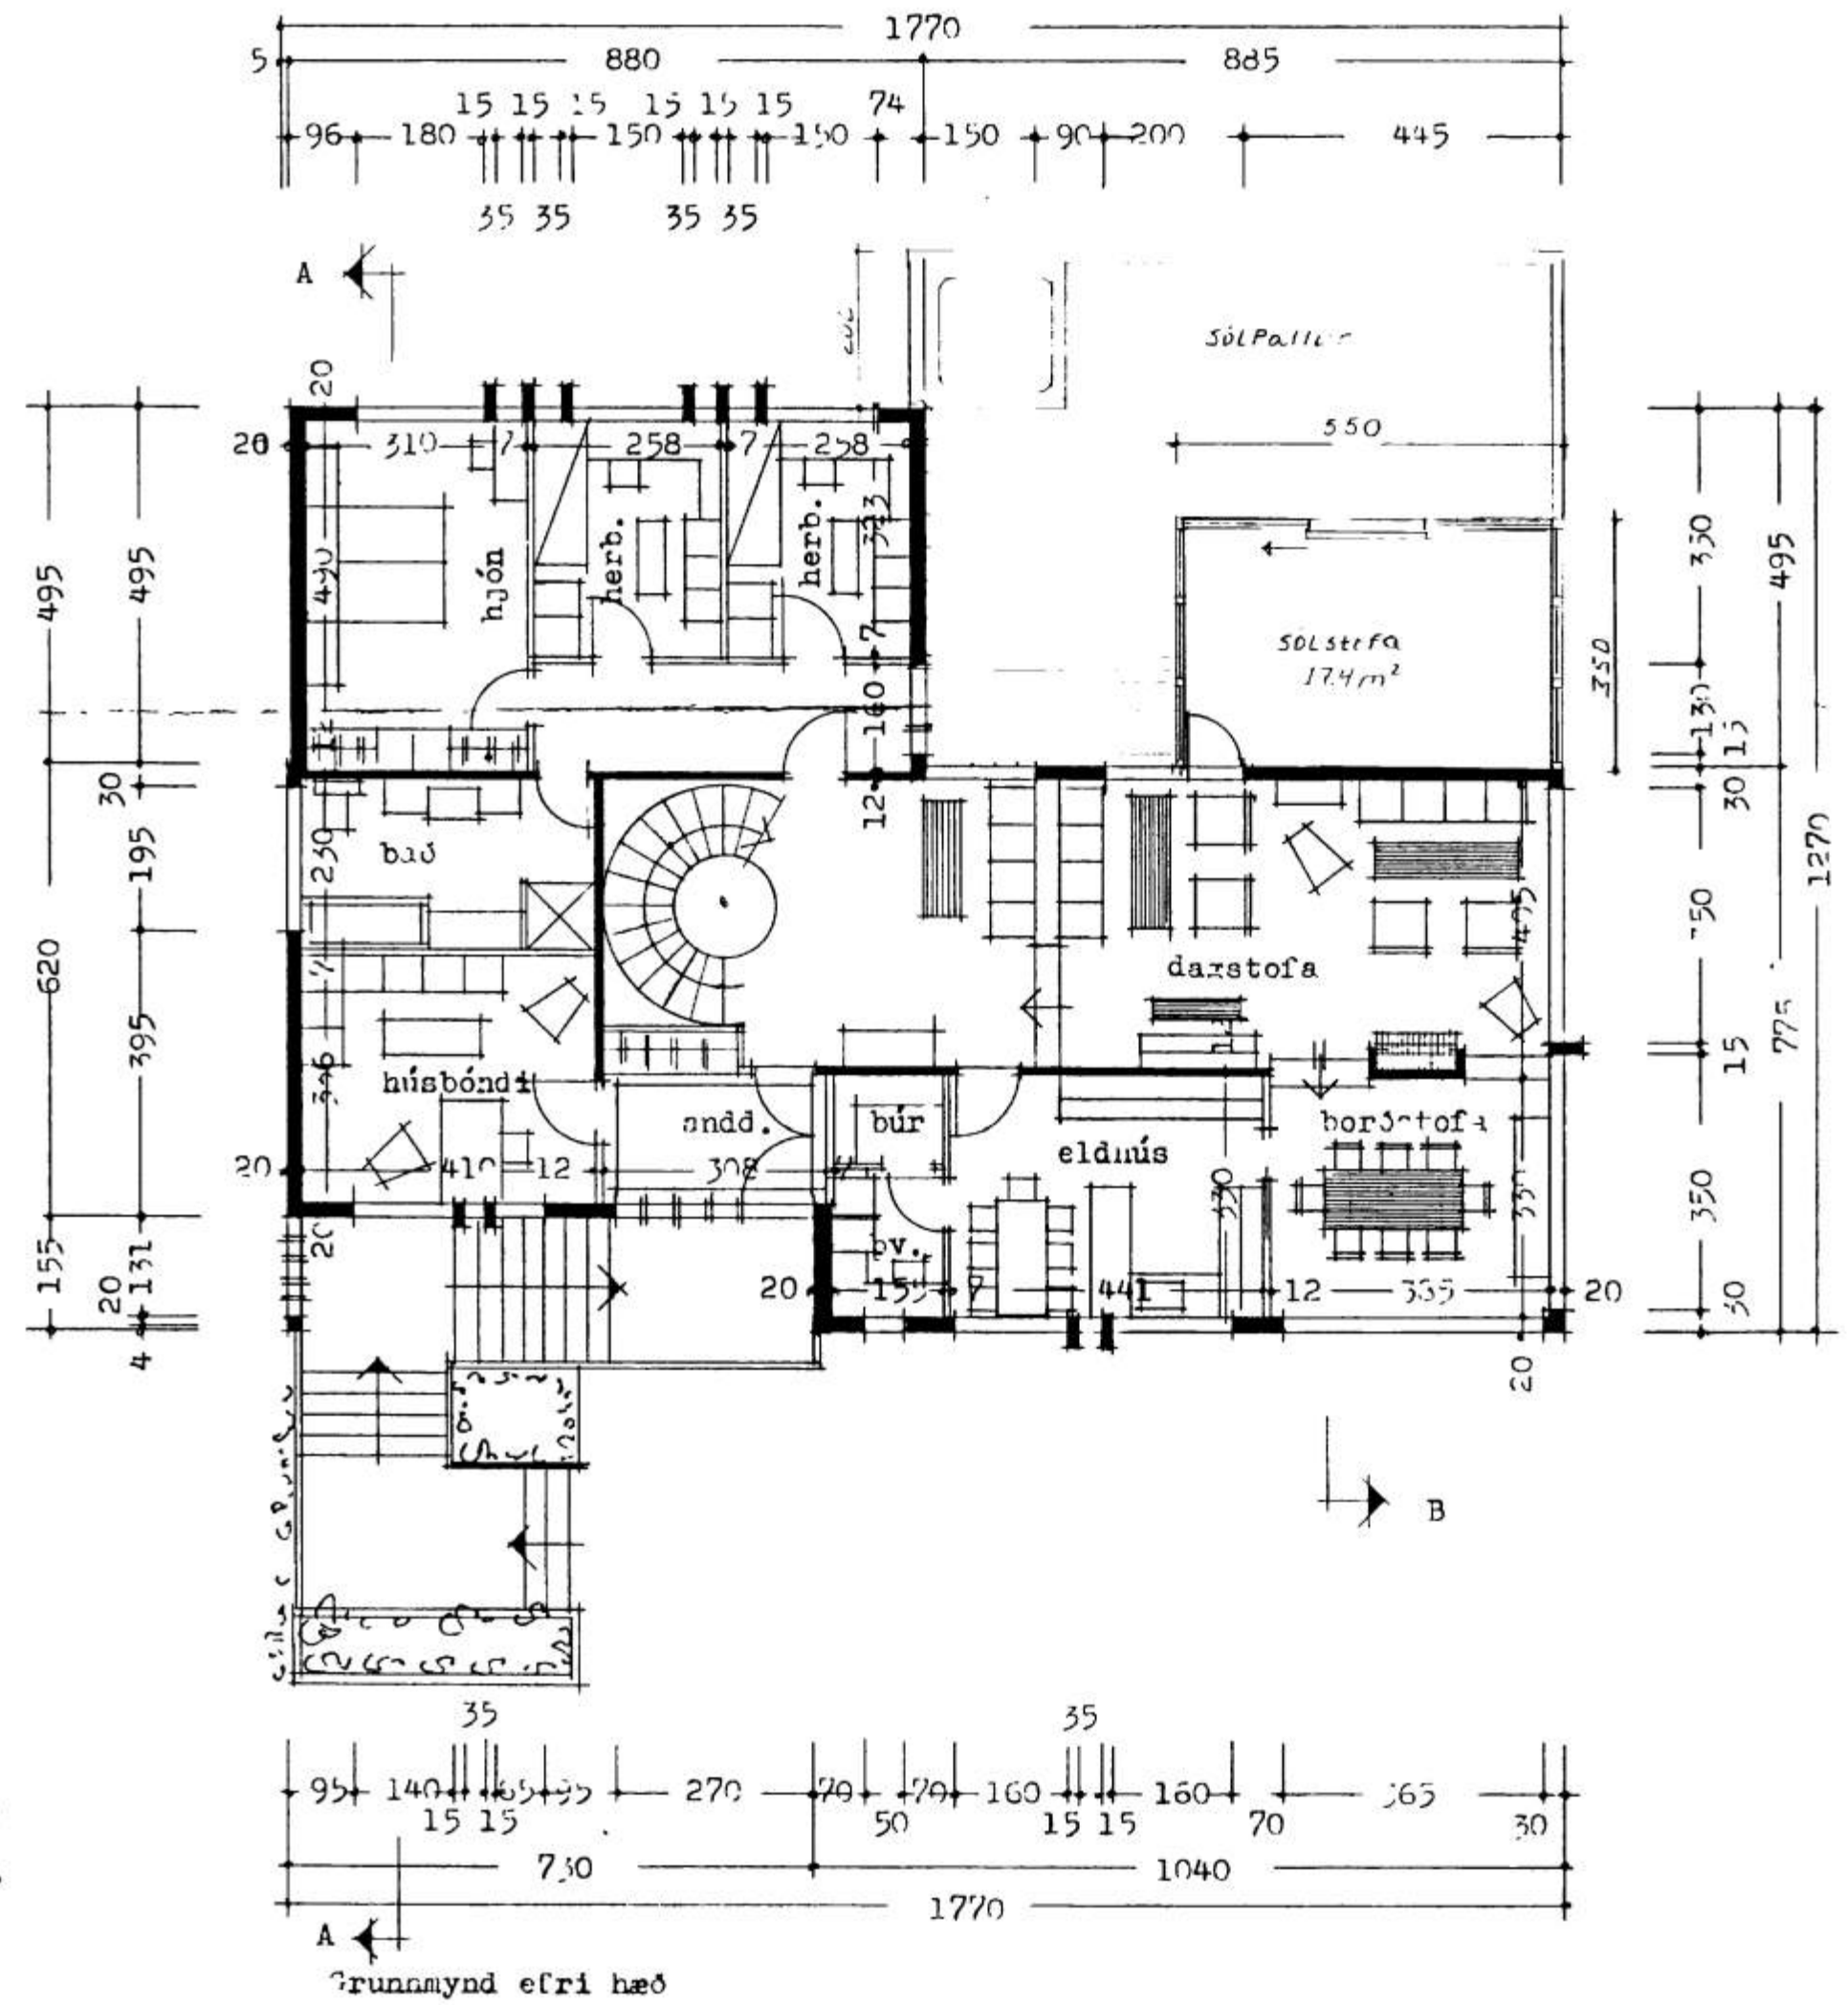

Reykjavík í júní 1975

[Signature]
Breytt 30.06.06 Ný SÖLSTOFA NR 0641
BJÖRGVIN BJÖRGVINSSON TÆKNIR