

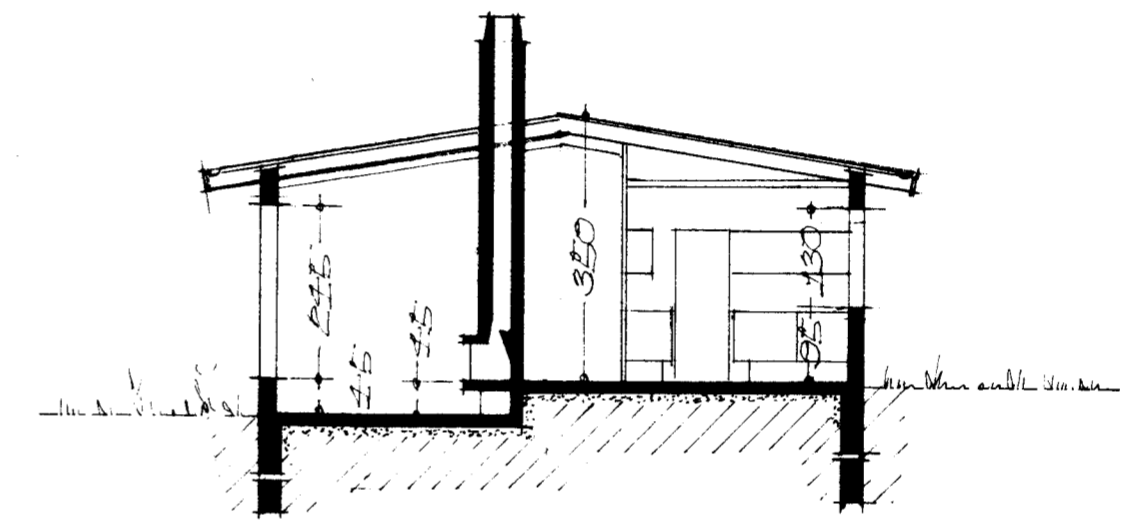
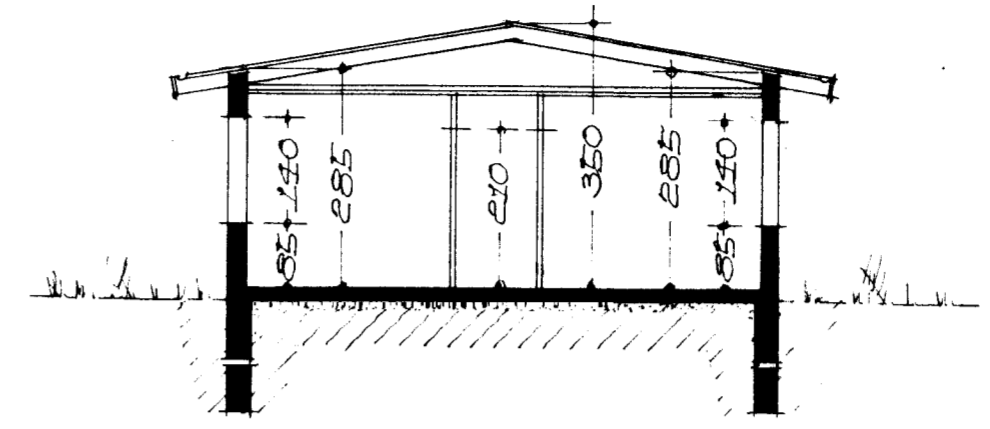


16-2-71

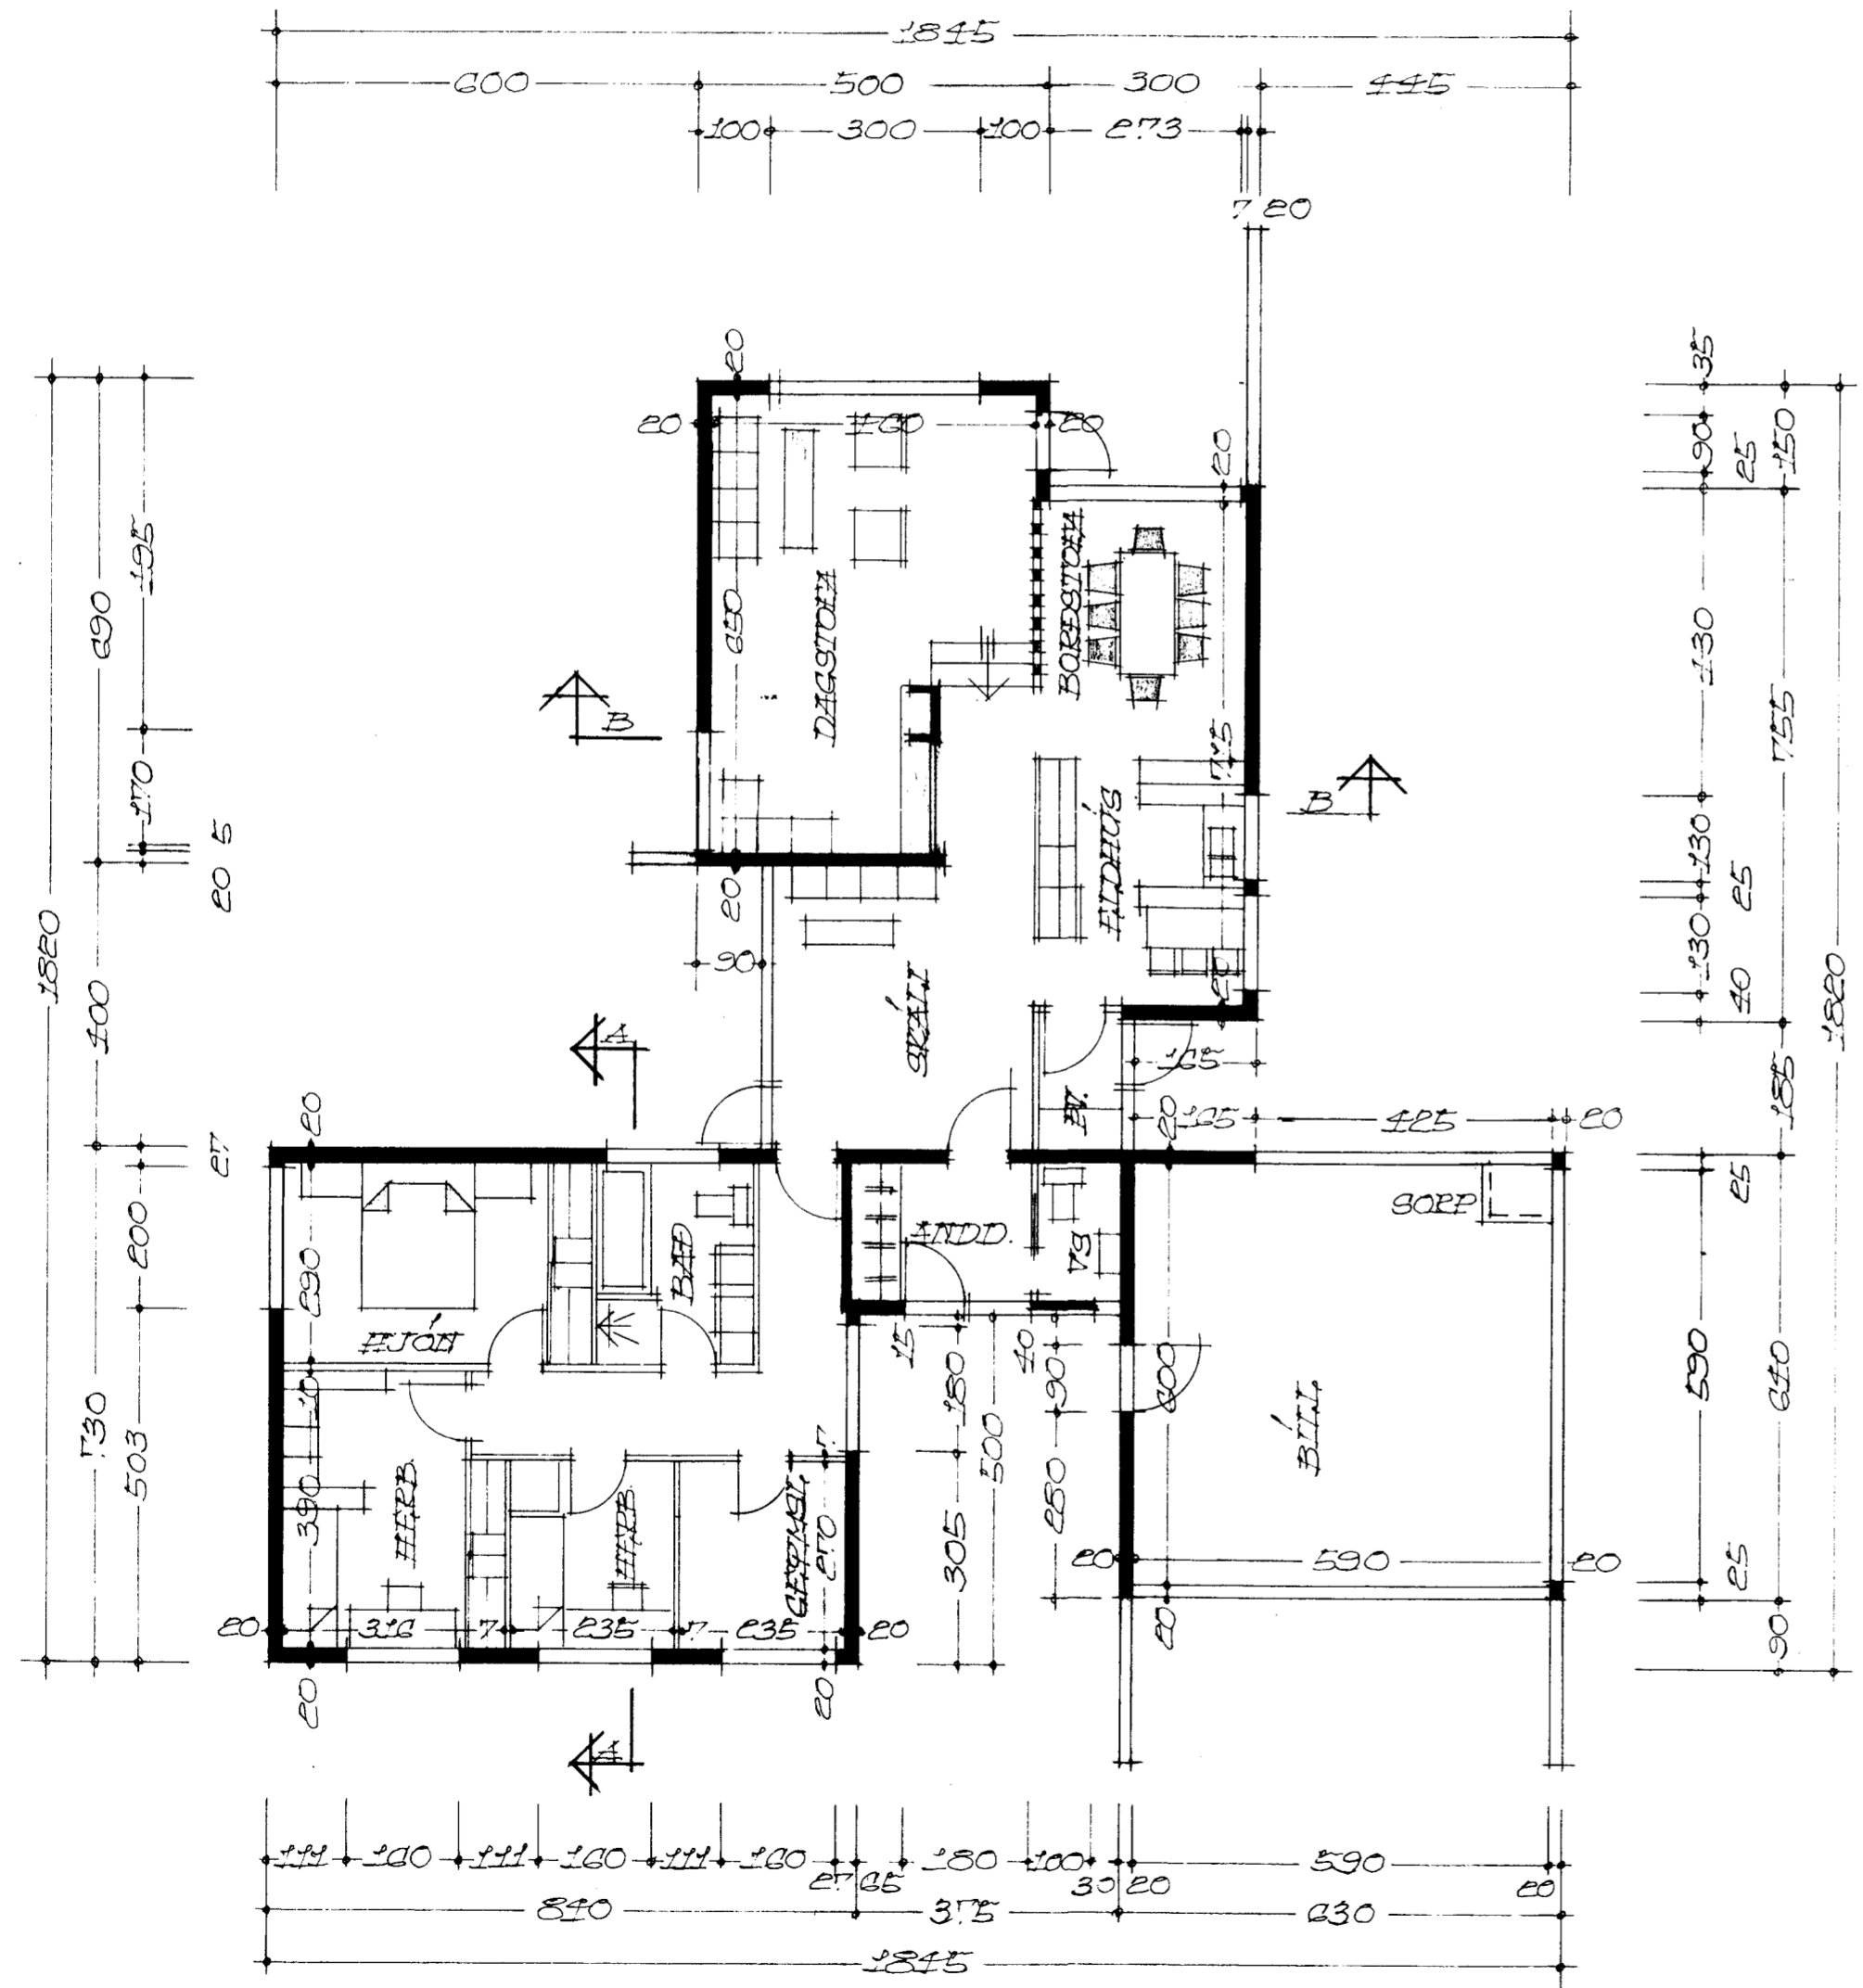

FLATARMÁL, ITÖSS 116,45 M²
 FLATARMÁL, BÍLSKURS 40,32 M²
 AFTÖÐUNGFÖD N. 2:500

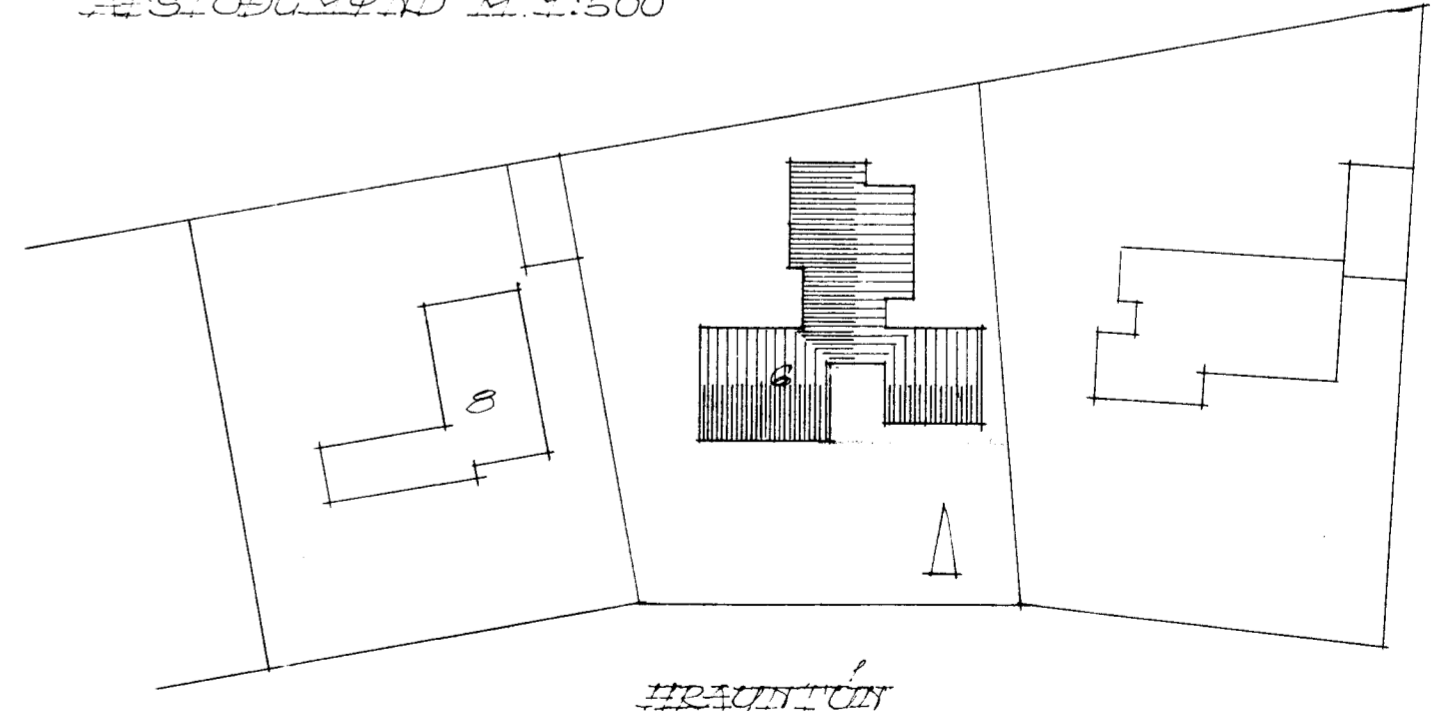

REKKAVERK 1. JAN. 1971
 Hövarð Guðmundsson
 Se. höfuð: V. Þ. Þorsteinsson