
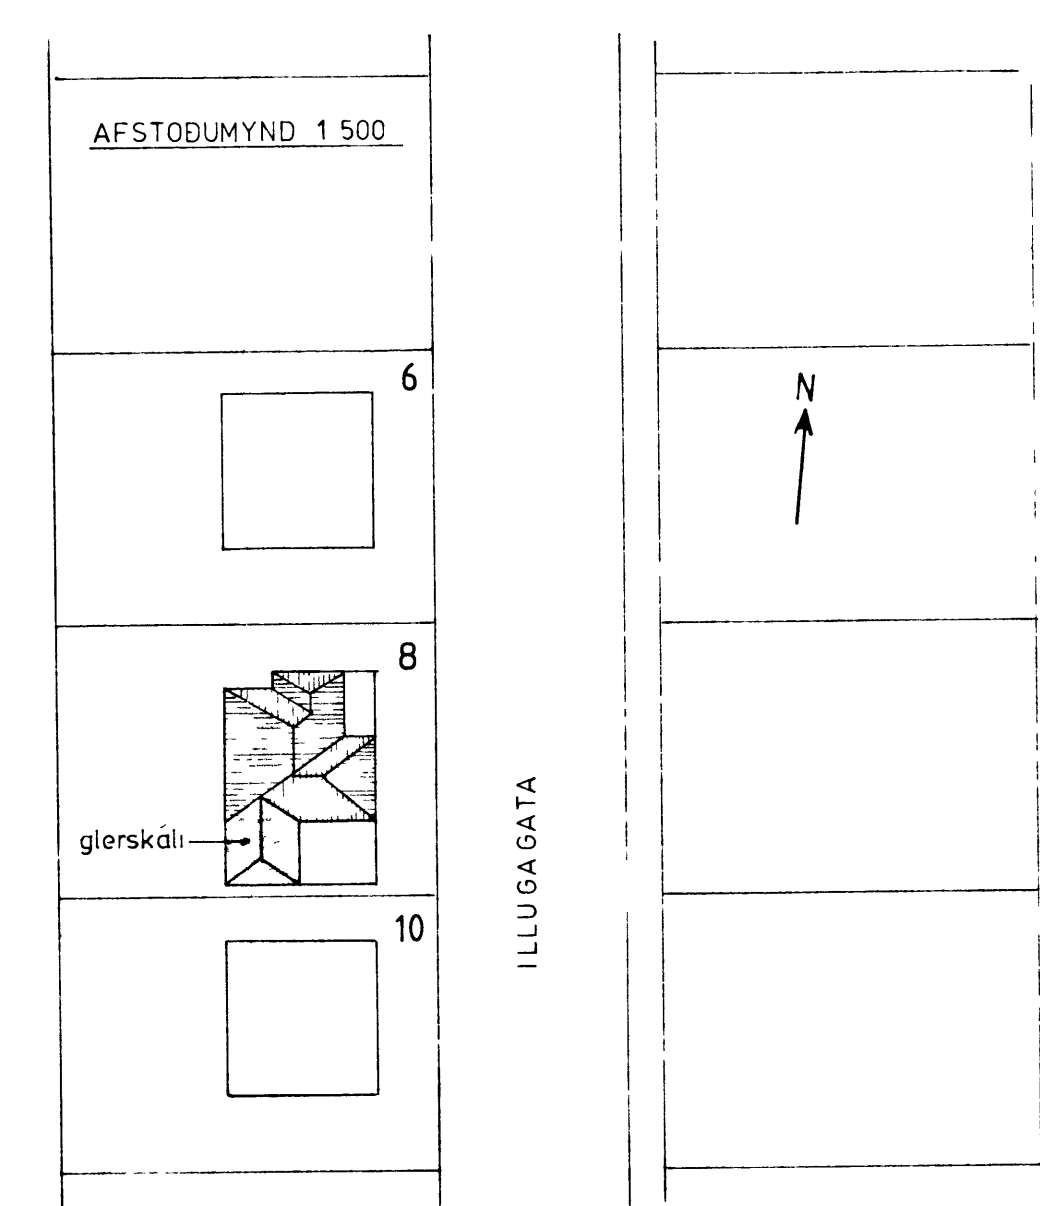
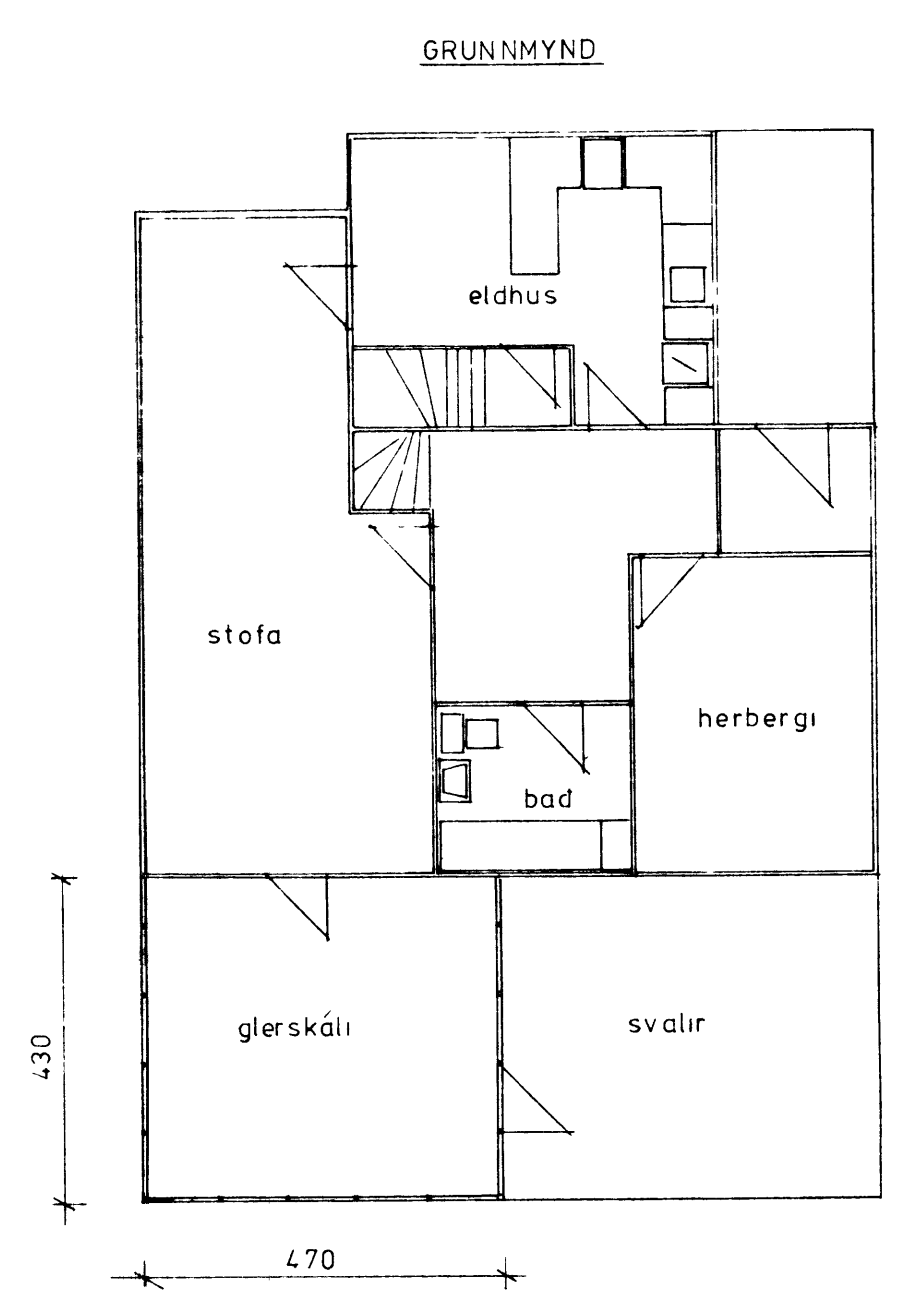


SAMPYKKT | BYGGINGANEFND  
 25-10. 81  
 BYGGINGARULLTILREIÐINGARNEFND VESTMANNAEYJUM  
*Vallyn Þorhólfsson*

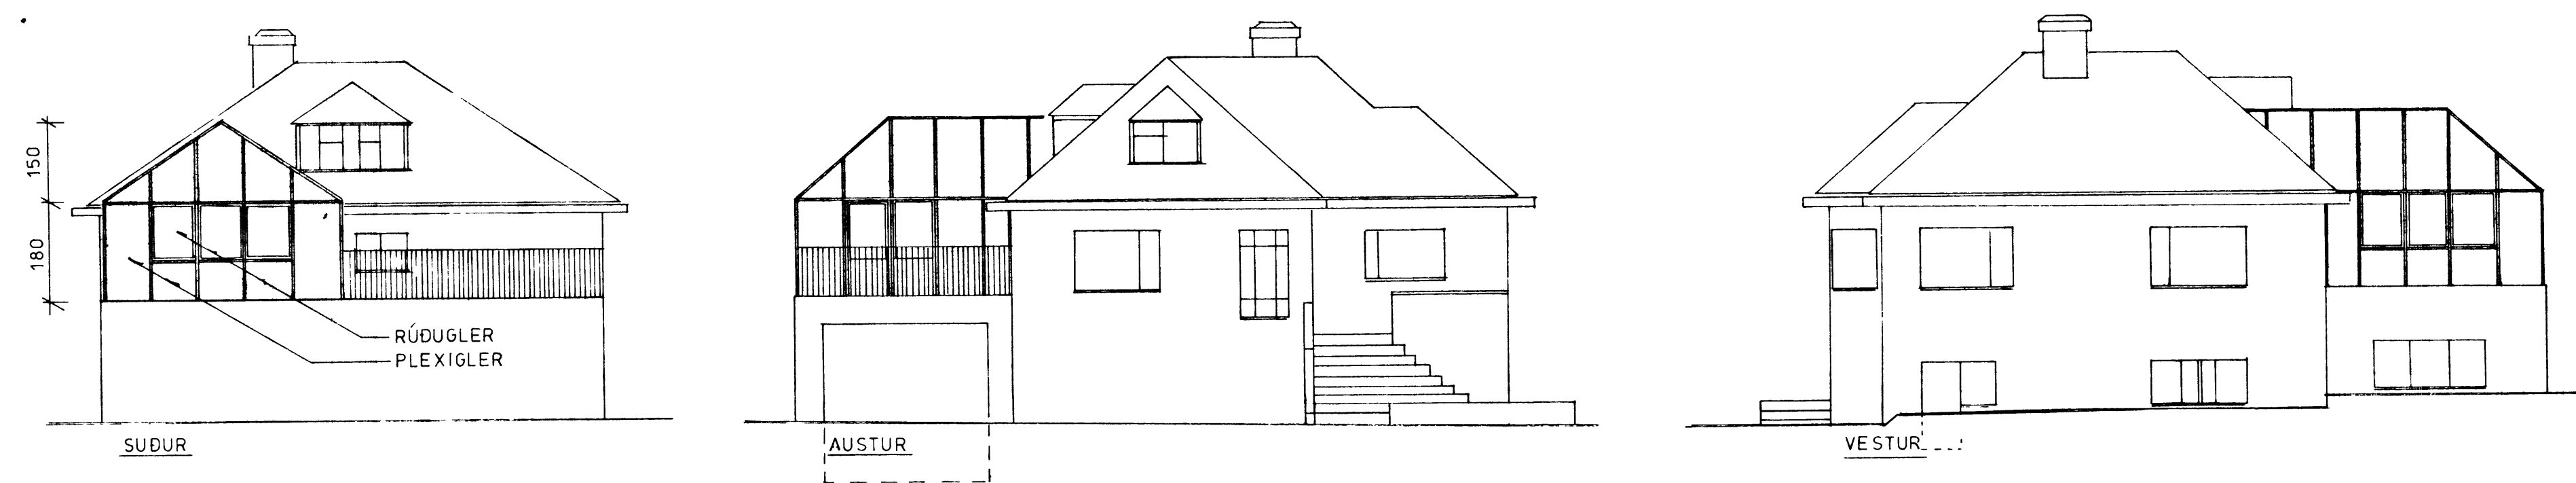

STÆRD GLERSKÁLA 20,2 m<sup>2</sup>, 53,0 m<sup>2</sup>

ILLUGAGATA 8 VESTMANNAEYJUM	r
	h RE
GLERSKÁLI ÚTLIT GRUNNMYND AFSTÖÐUMYND	† RE
	y
	d 9 SEPT 1985
REYNIÐR ELÍESERSSON MTI VEGAMÓT II SELTJANES S 27831 <i>Reynir Elíasson</i>	mkv 1/100, 1/500