

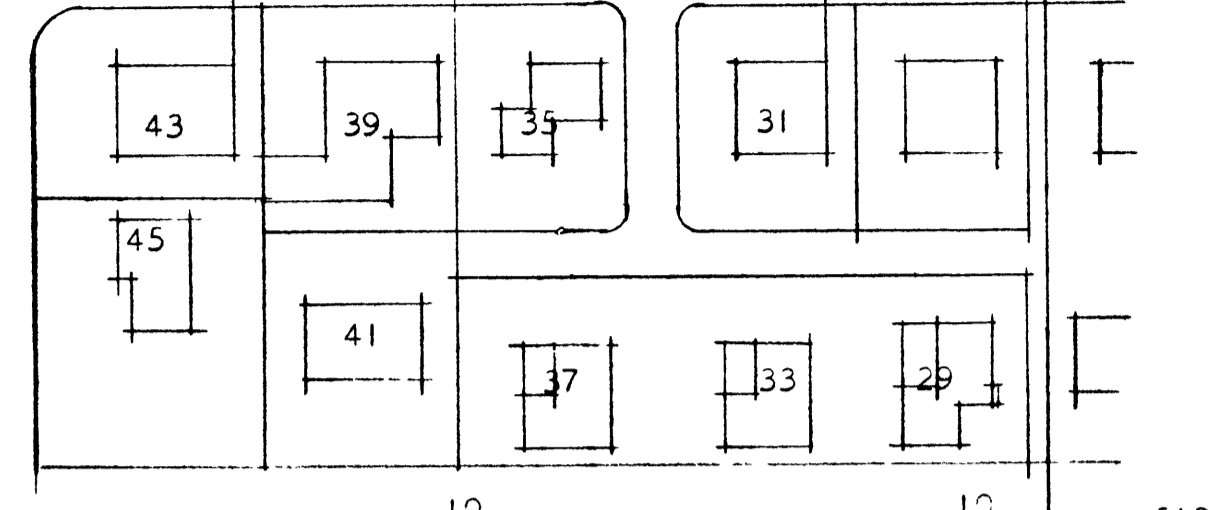
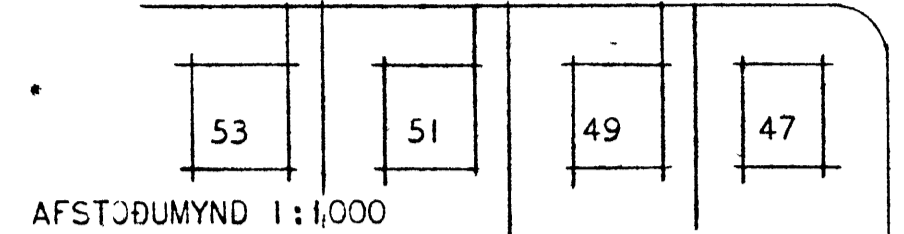
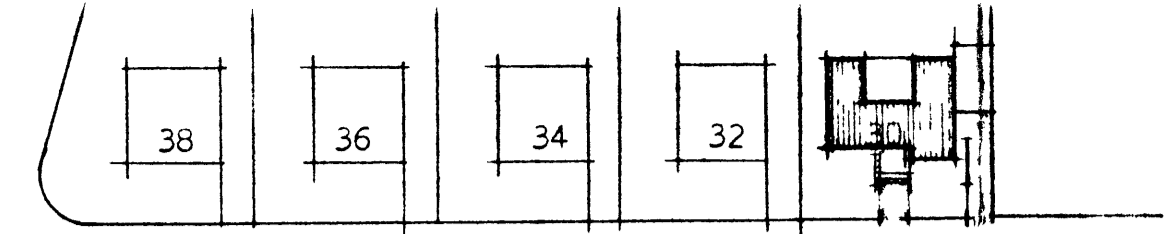
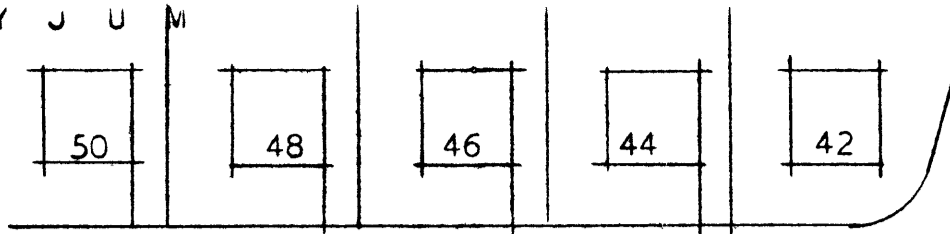


Heimaspurðir Lékjars Helgasonar

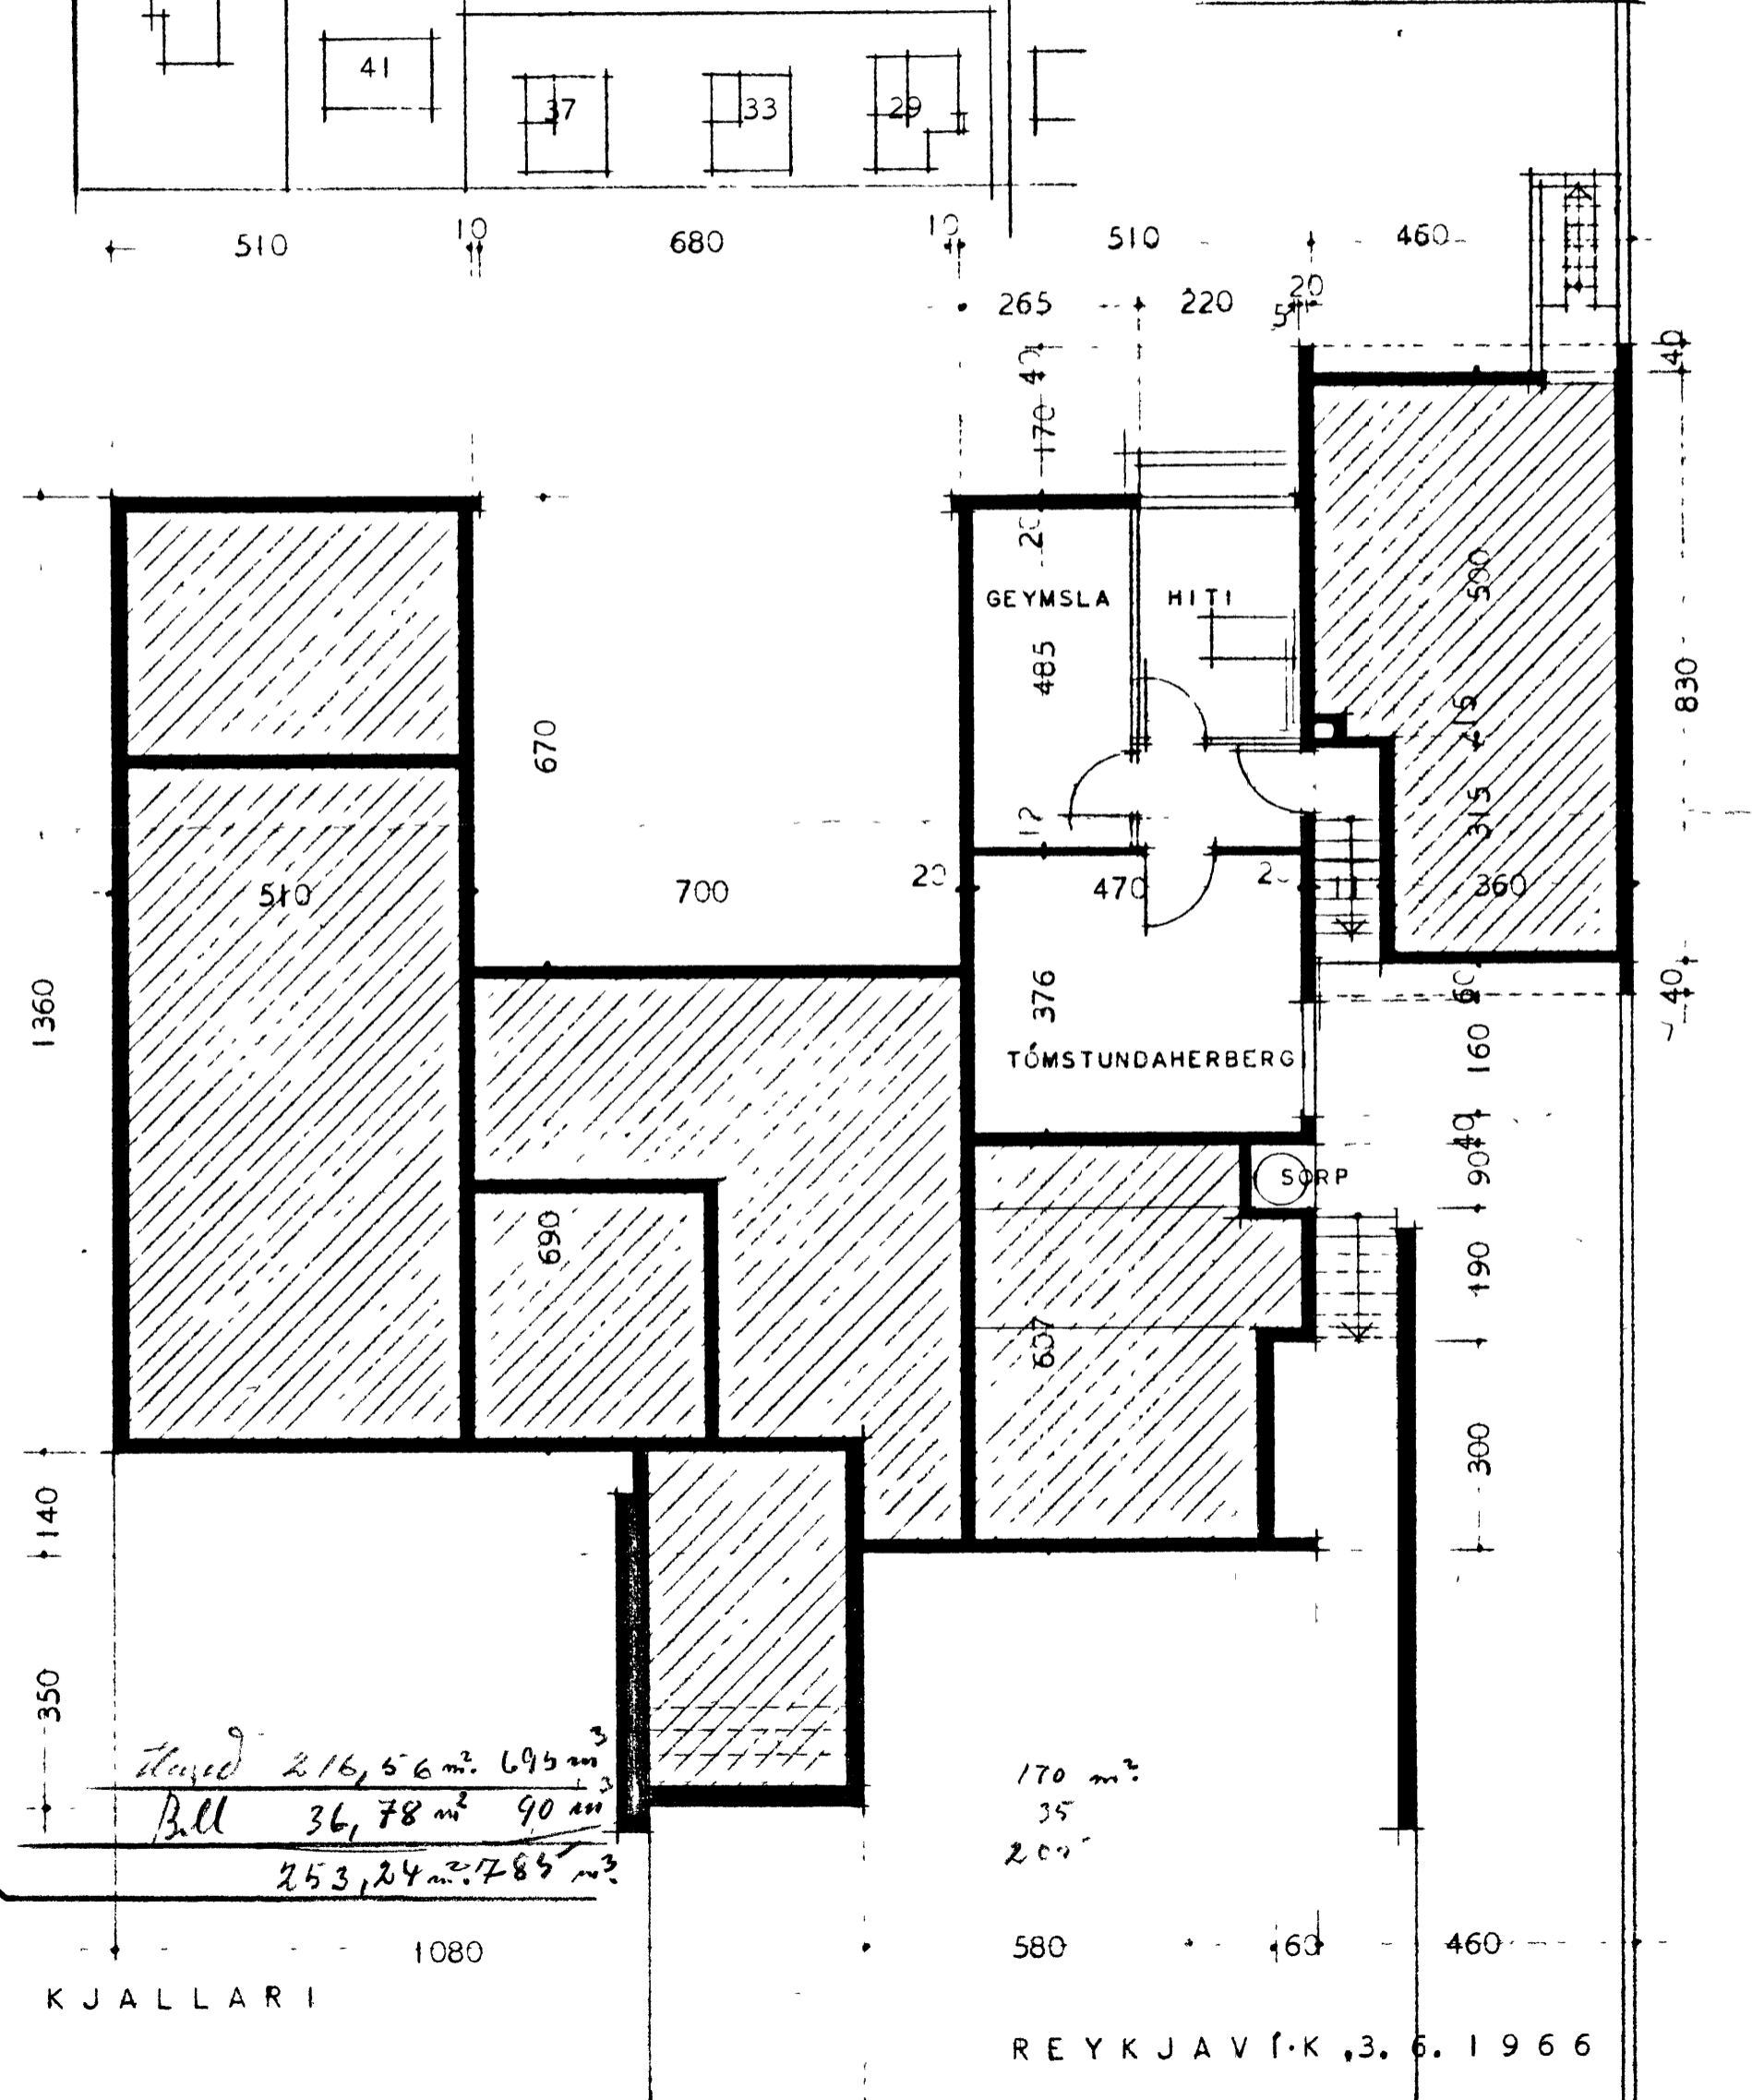

AFSTÖÐUMYND 1:1.000

ILLUGAGATA

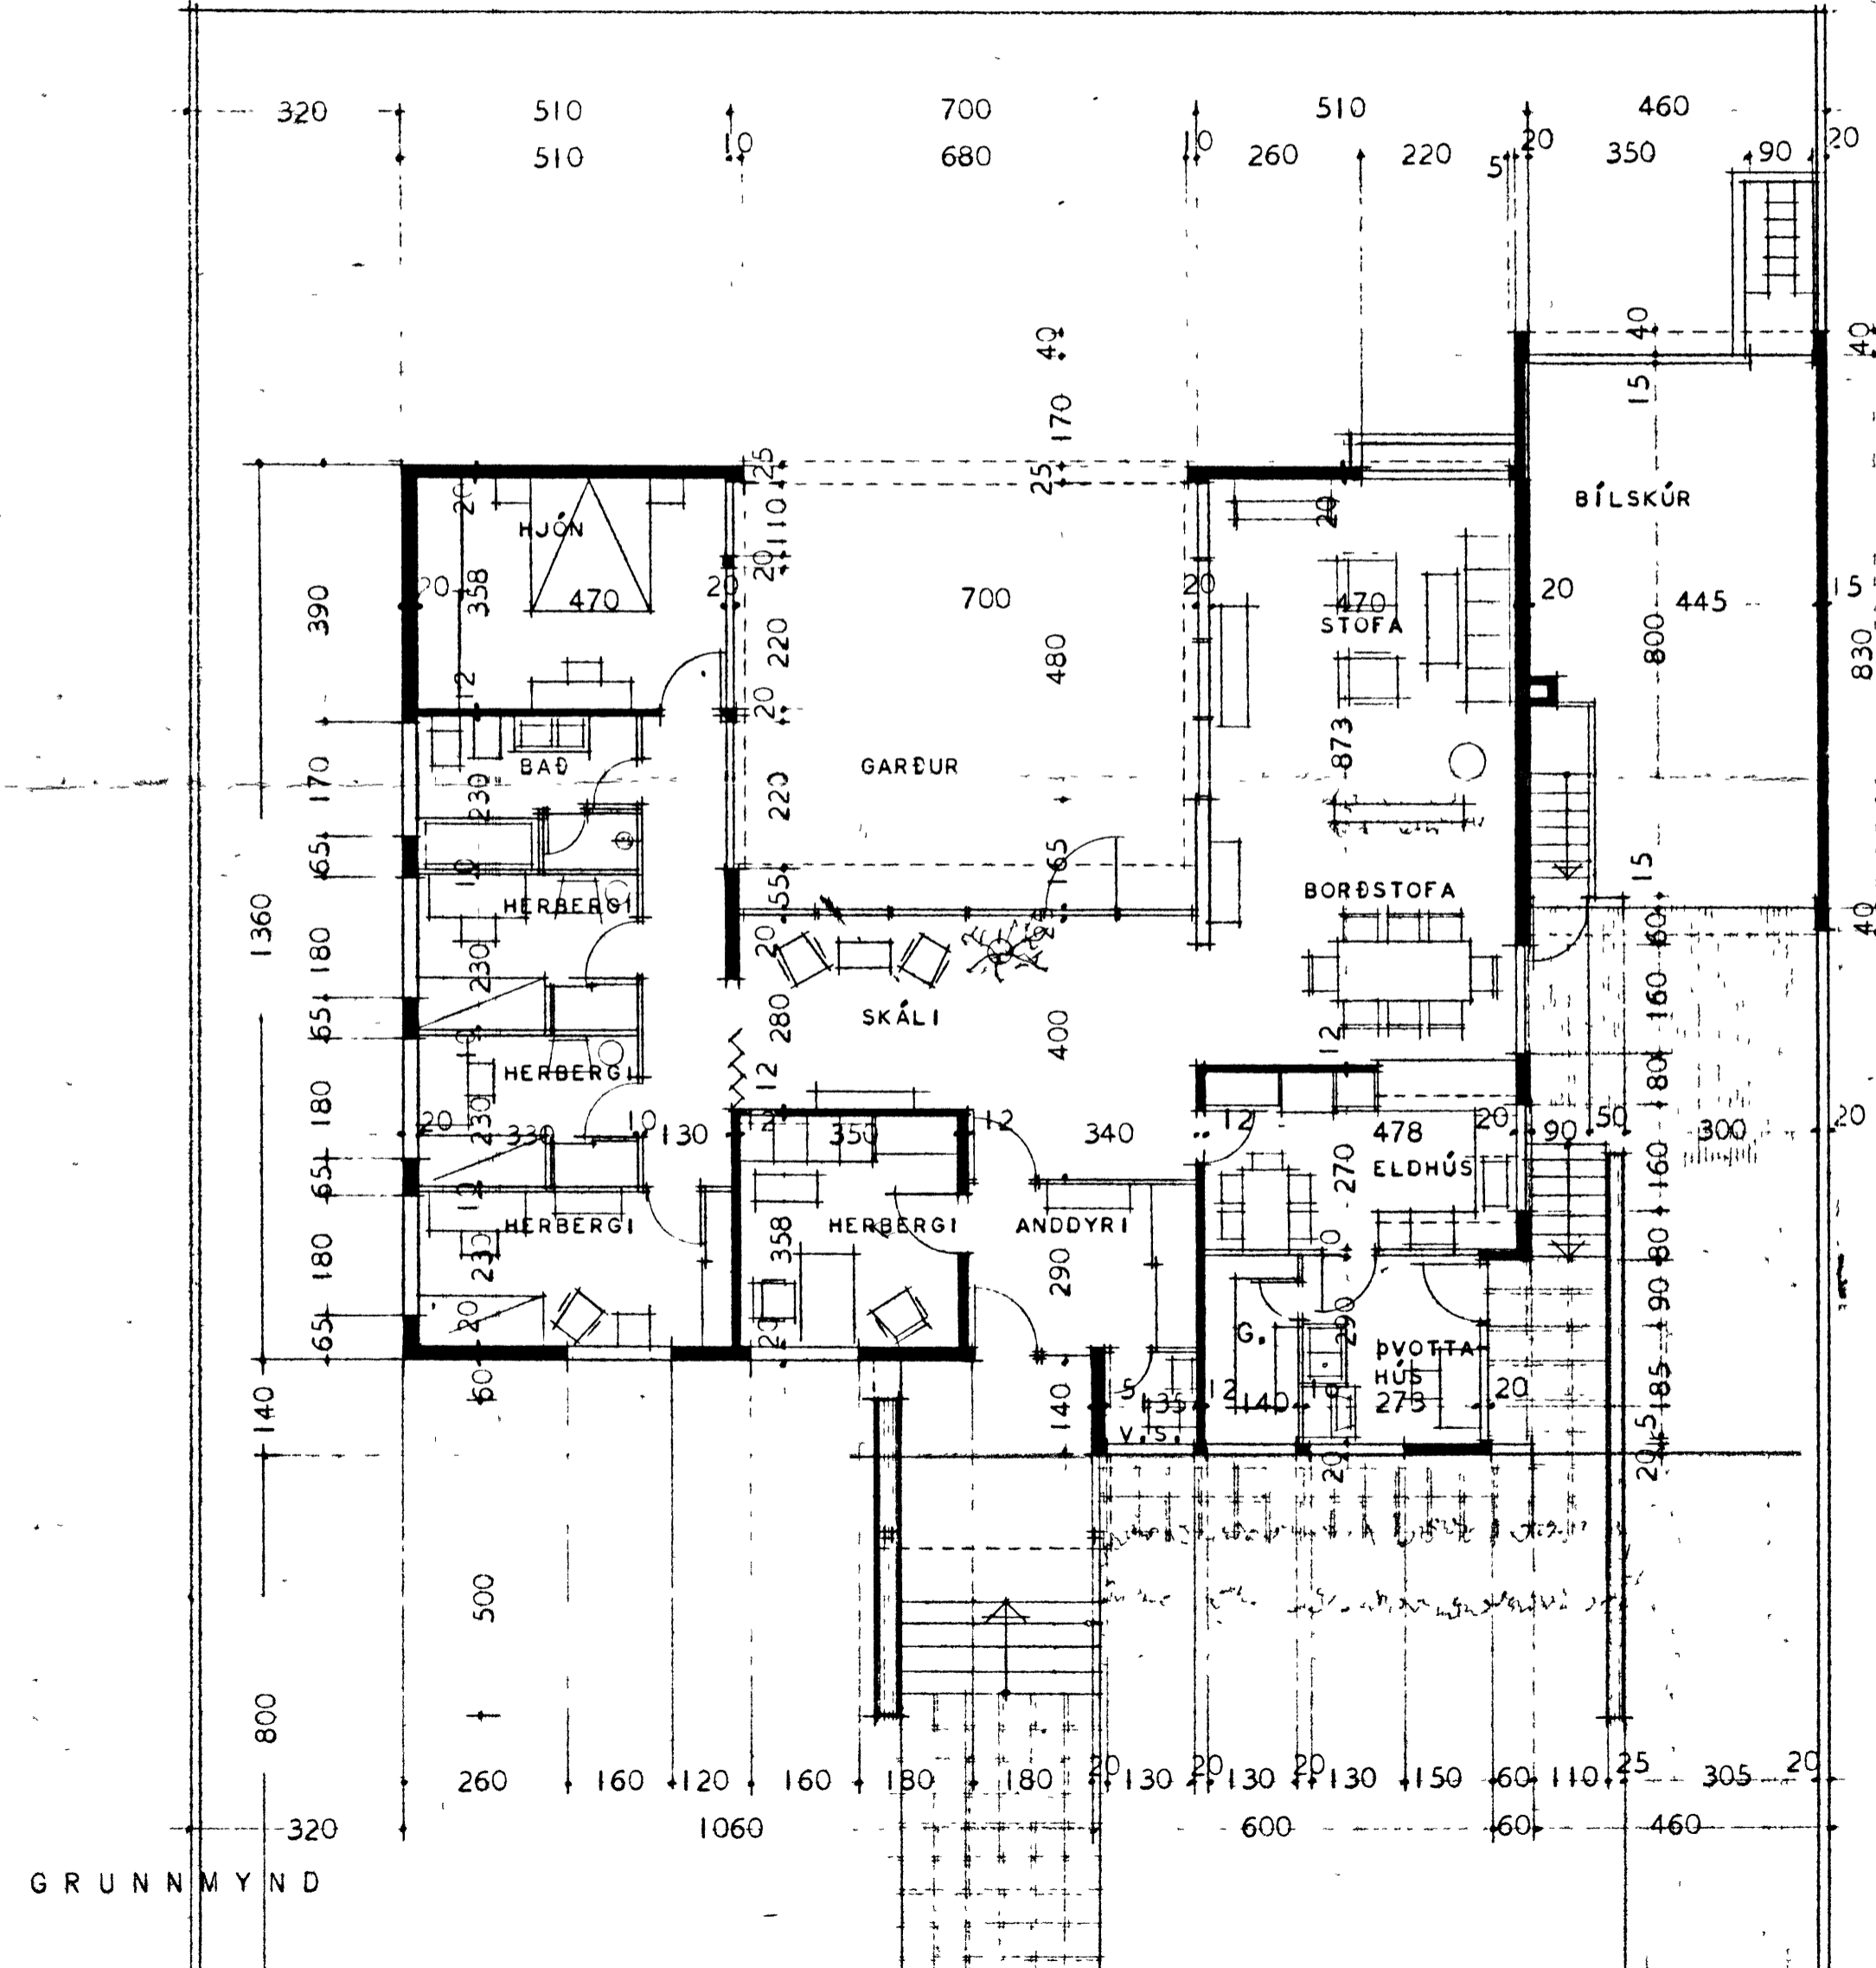

*Steypt 216,56 m² 695 m³
 Bull 36,78 m² 90 m³
 253,24 m² 785 m³*

170 m²
 35
 200