

RISS AF TILBÖGGUM UM HÚS FYRIR HR. HLÖDVIR JOHNSEN

M'AL 1:50

Lampsett 9/7-1948

Tiesmædur:


Misari: *Ólafur Halldórsson*

BLIÐ 1.

M^2 bruttó $M^2 = 139,6$



— $M^3 = 1104,78$ 16úð

21.84m²
42.59m³

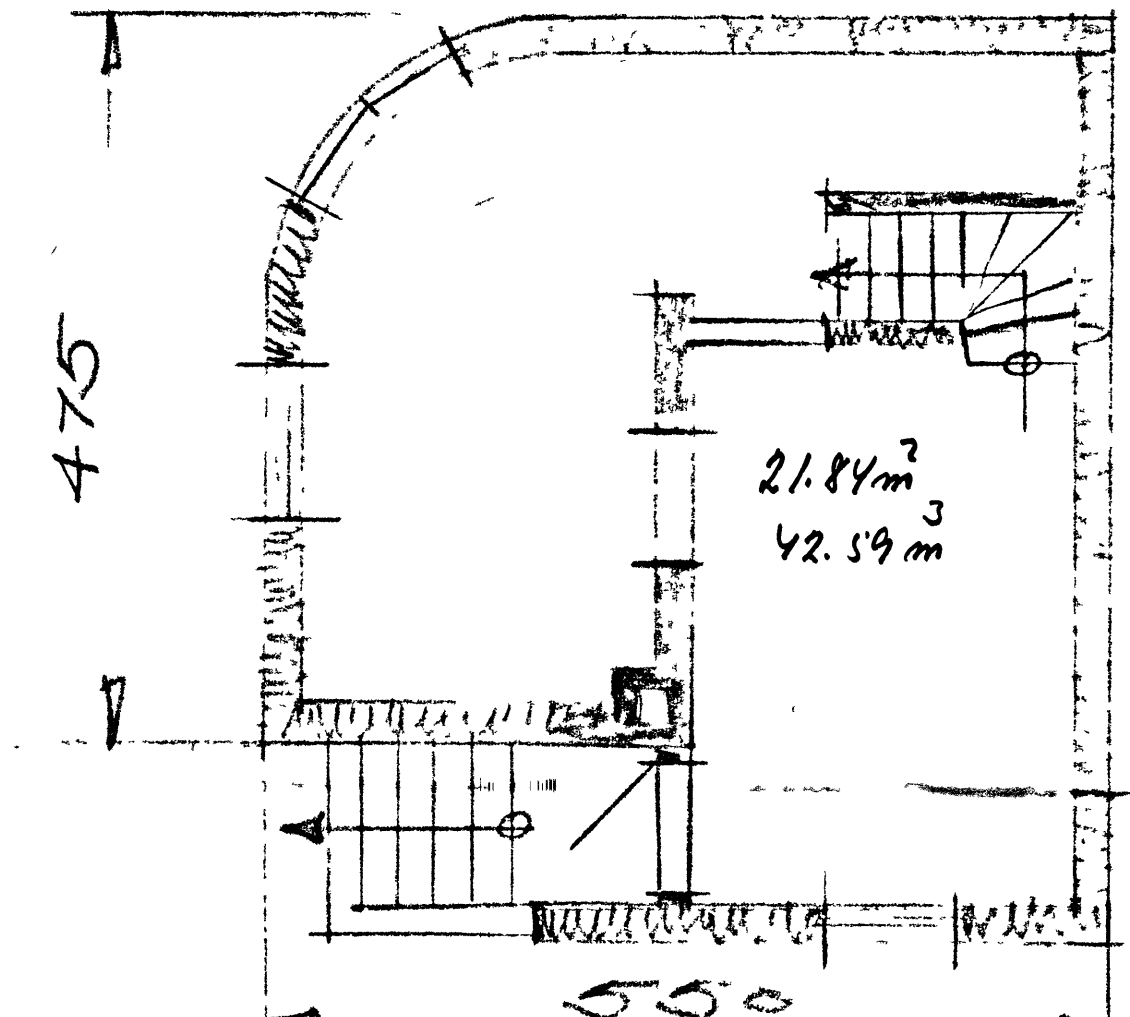

KJALLARI.

HALL
F6T

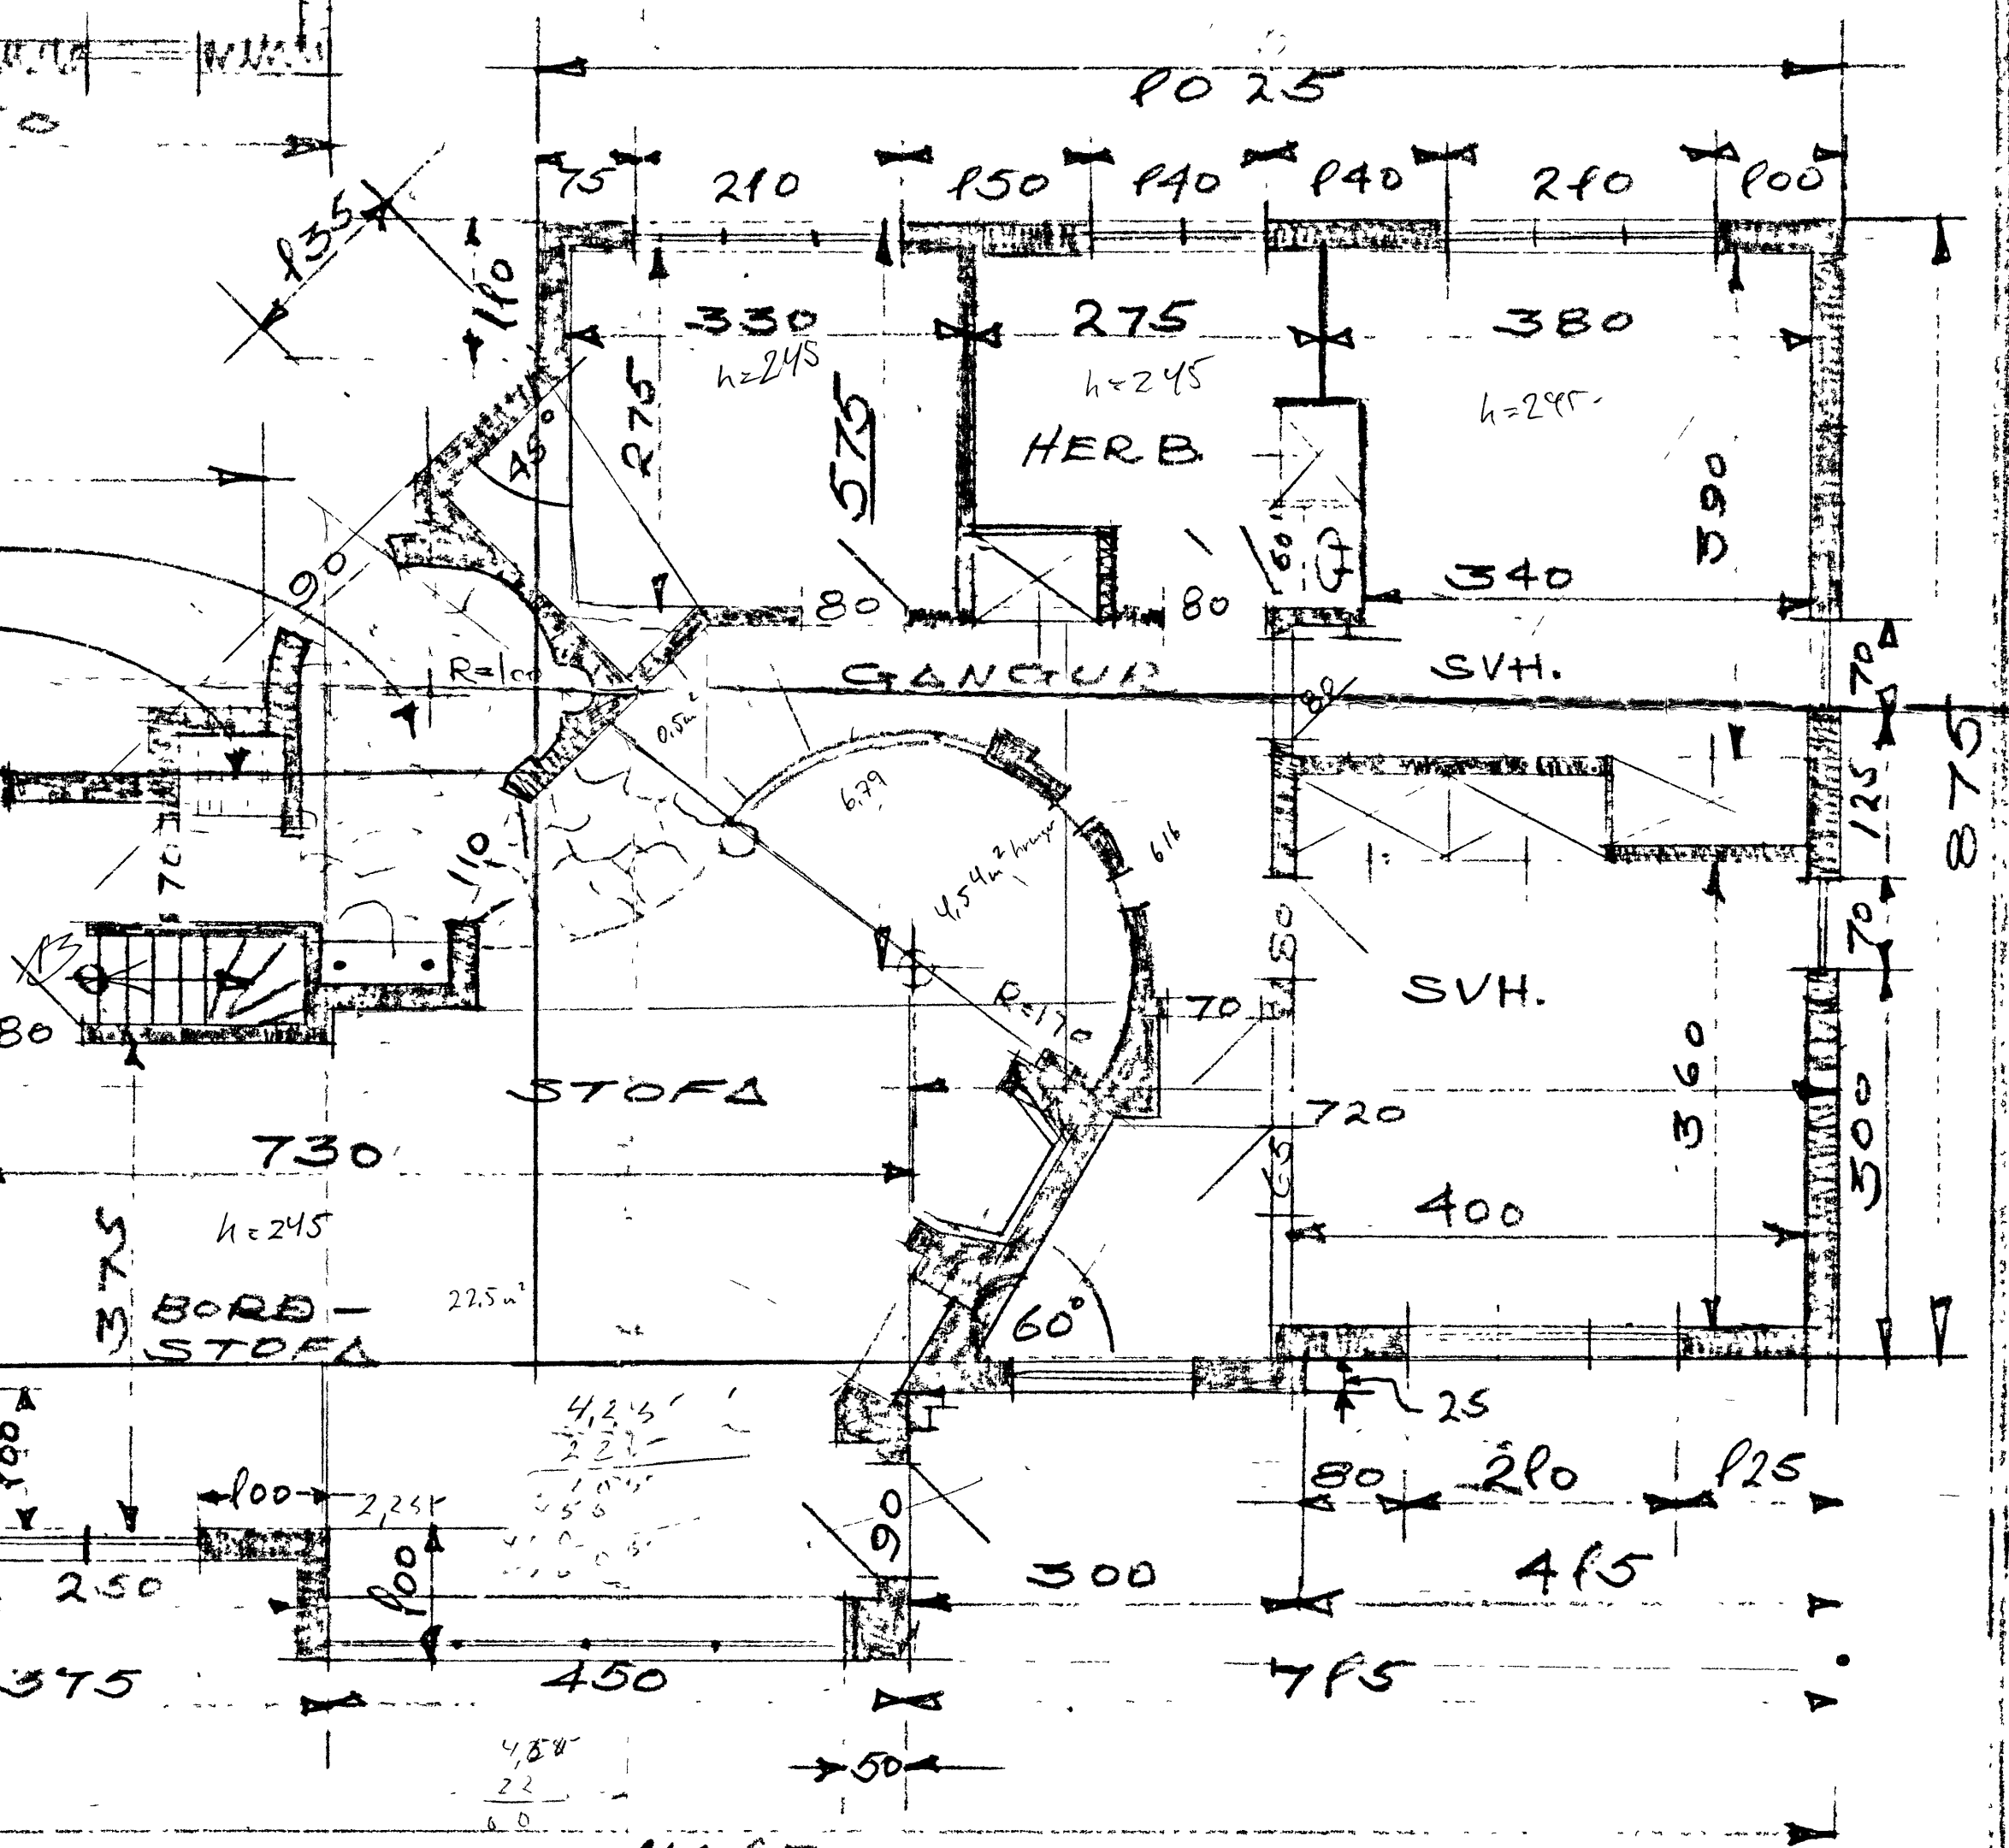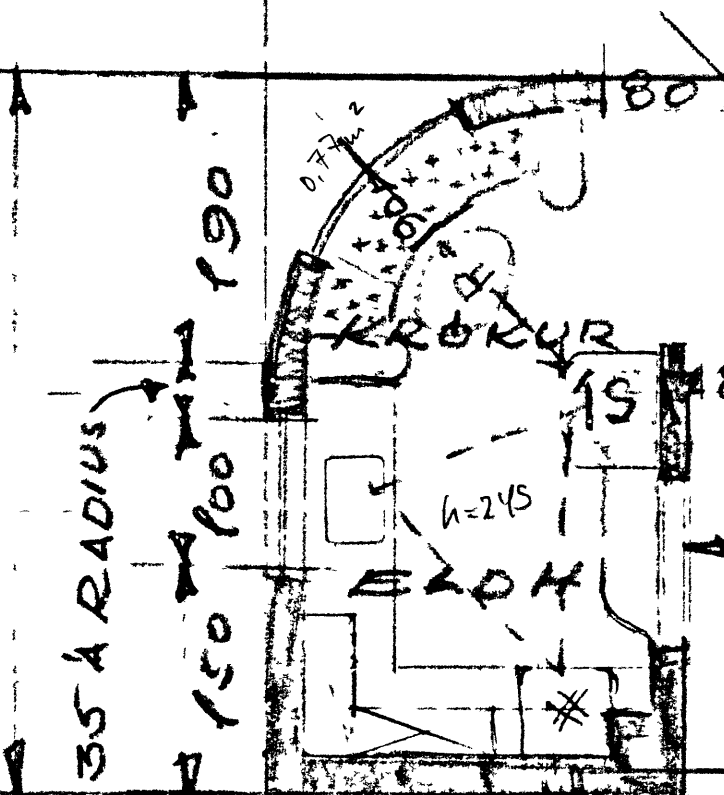

1. HED

1795