


Hitalogn 1:50.
Leiðslukerfi Pipuriddis

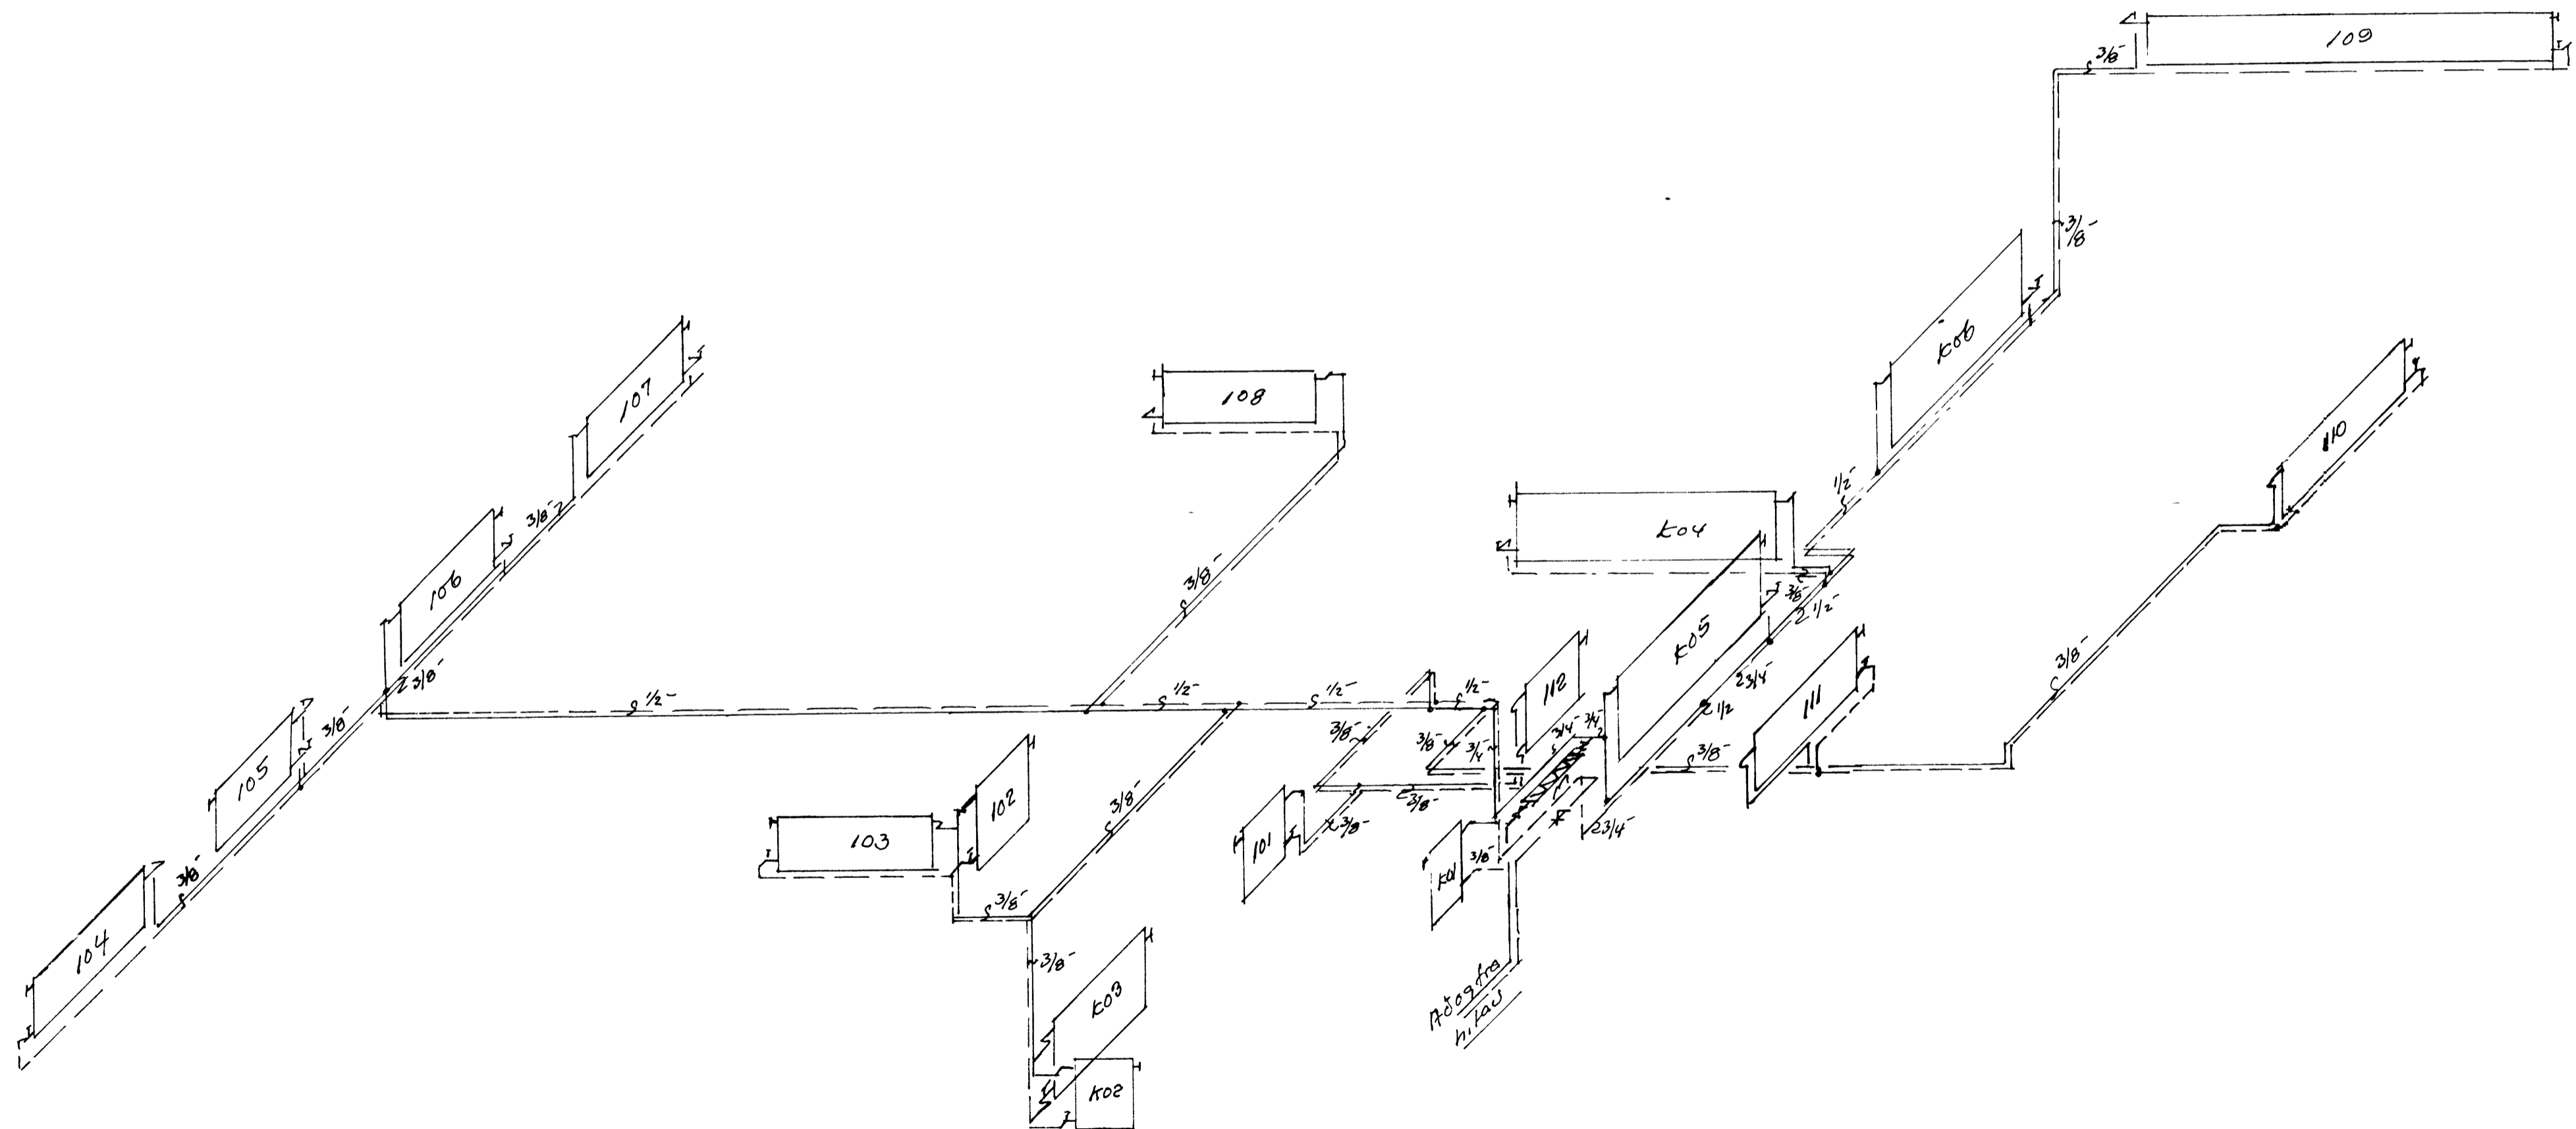

Benedikt E. Sigurðsson
verkfró
Liljugata nr 62, Vestm
1:50