

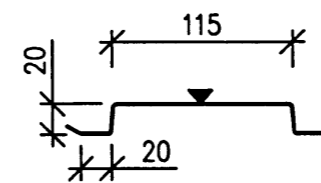


07.11.2000


BYGGINGARFULLTRUINN Í VESTMANNNAEYIUM

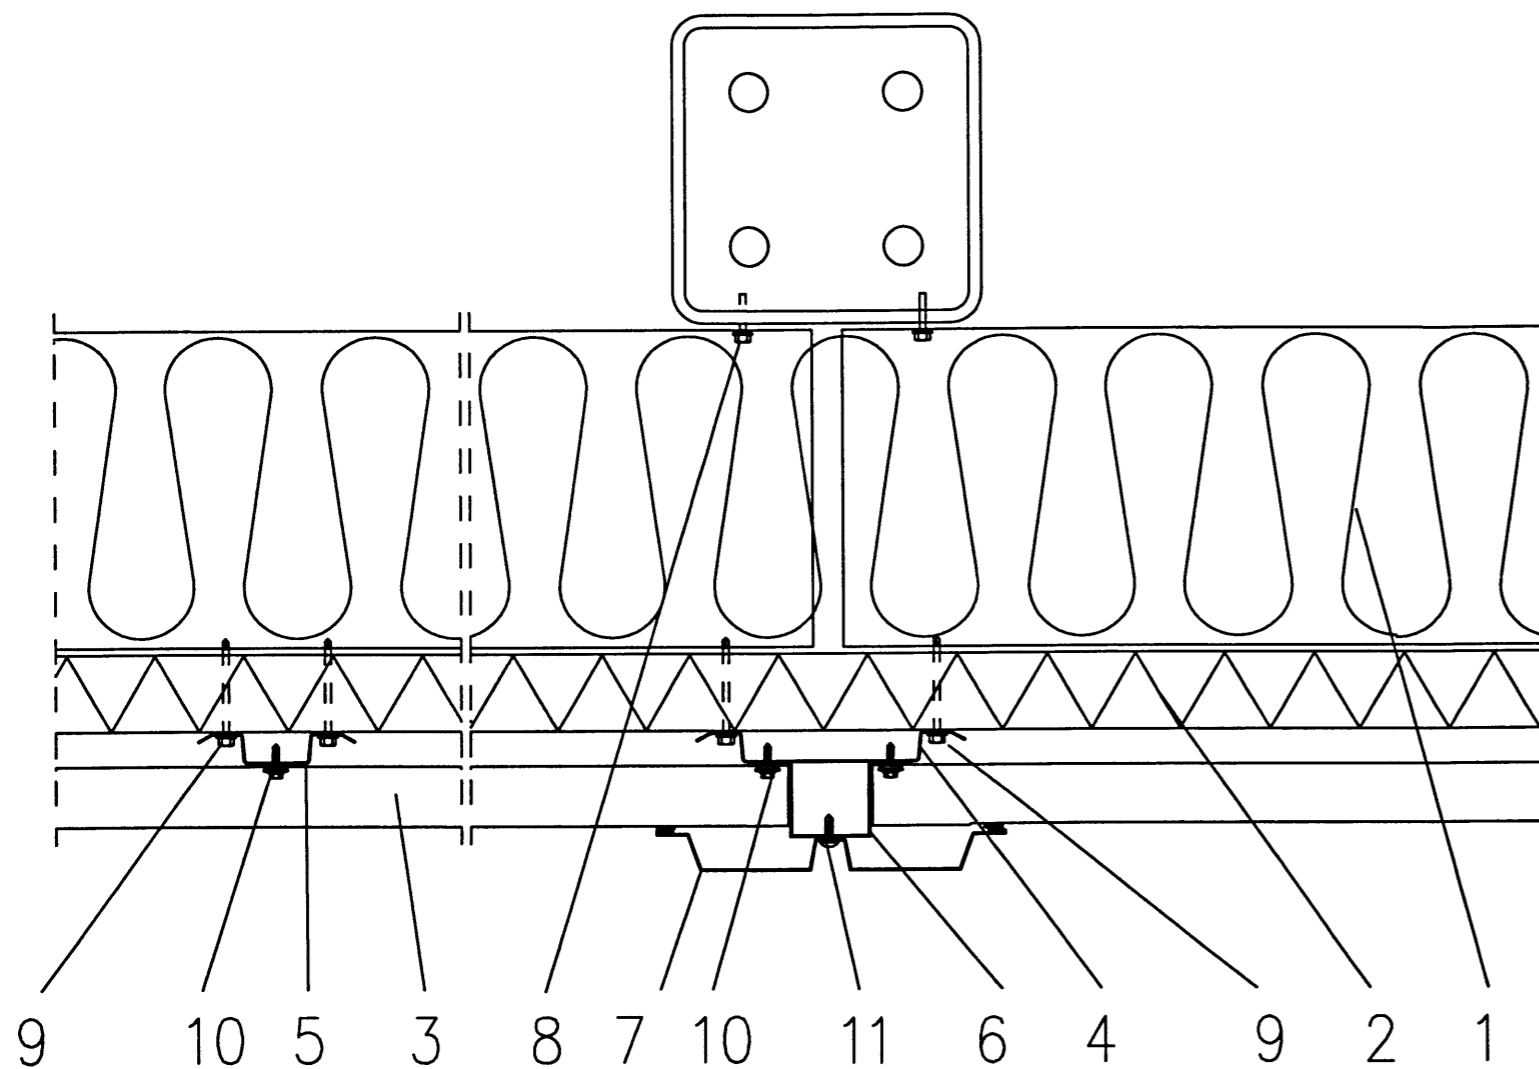


STEEL SHEET 12 mm, PE-COATED  
(RANNILA FH1)

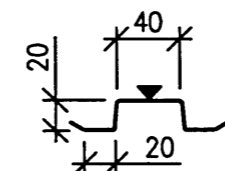

STEEL SHEET 12 mm, PE-COATED  
(RANNILA FH4)  
C/C 900 mm

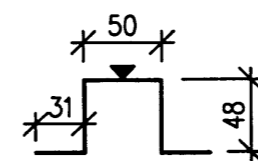

STEEL SHEET 12 mm, PE-COATED  
(RANNILA FH2)

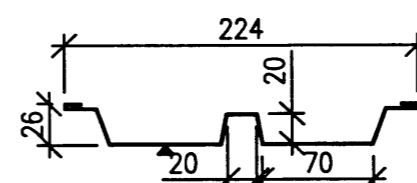

ALUMINIUM 12 mm, PVF2-COATED  
(RANNILA FLP2)

- 1 RANNILA CASSETTI 200/12 mm, PE-COATED, RR20
- MINERAL WOOL, 200 mm, PURCHASE OF CLIENT
- 2 WIND BARRIER, 50 mm, PURCHASE OF CLIENT
- 3 RANNILA FASETTI, TYPE A 12 mm, ALUMINIUM, PVF2-COATED
- 4 STEEL SHEET 12 mm, PE-COATED, RANNILA FH1
- 5 STEEL SHEET 12 mm, PE-COATED, RANNILA FH4
- 6 STEEL SHEET 12 mm, PE-COATED, RANNILA FH2
- 7 ALUMINIUM 12 mm, PVF2-COATED, RANNILA FLP2
- 8 FASTENING SCREW, SD12-T15-5.5\*36 cc 300 (COLUMN P200\*8)
- FASTENING SCREW, TDB-T-T16-6.3\*38 cc 300 (COLUMN HE300B)
- FASTENING SCREW CASSETTI/CASSETTI, SL3-H15-6.3\*32 cc 300
- 9 FASTENING SCREW, SX3/20-55-5.5\*75
- 10 FASTENING SCREW, SD3-S-A14-4.8\*20
- 11 FASTENING SCREW, SD3-S-A14-4.8\*20, COLOURED

REV. NO.	REV. MARK	REVISION DESCRIPTION	REVISION DATE
DRAWING TITLE		HORIZONTAL SECTION (WALL #/1-2 - 16-17)	
CONTRACT		Rannila Steel Dy	
MODELLED BY		ISSUE DATE	05.11.2000
CONTRACT NO.		36-0402	SCALE 1/50